


ACCESS TO BE MAINTAINED BY MWS AT ALL TIMES.

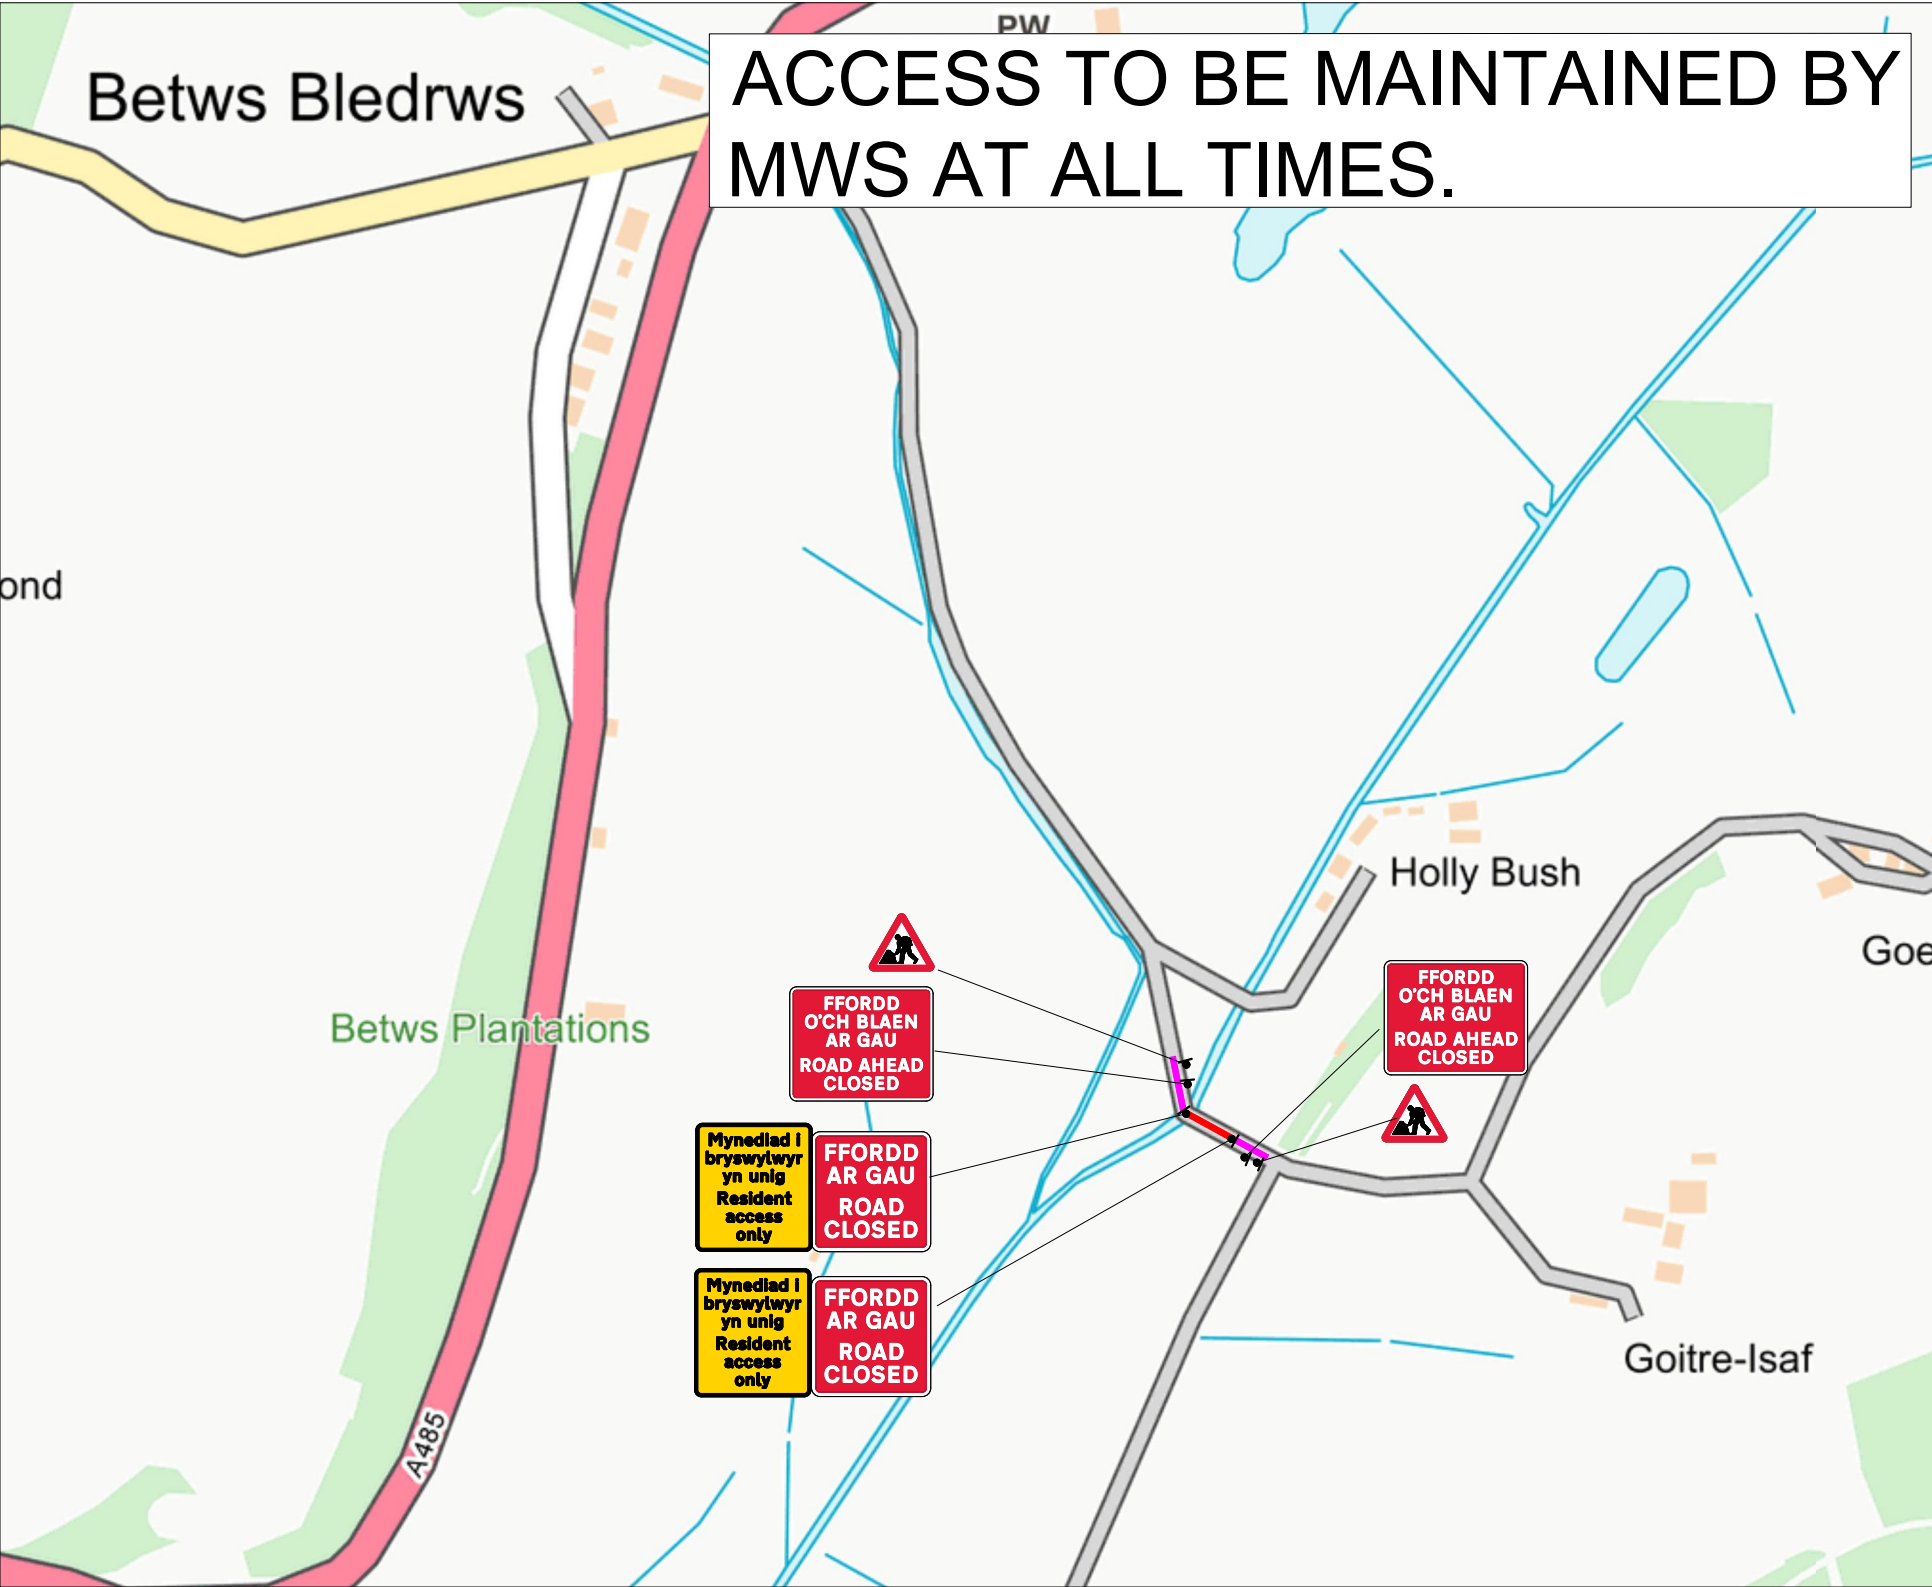

TRAFFIC MANAGEMENT NOTES:
 1) All temporary traffic management shall be in accordance with Chapter 8 of the Traffic Signs Manual.
 2) All temporary traffic management shall be in accordance with the Traffic Signs Regulations and General Directions 2016.
 3) All temporary traffic management shall conform to the Safety at Street Works and Road Works, A Code of Practice.
 4) All signing should be located 450mm minimum from any carrieway.
 5) All temporary traffic management sign locations are indicative and are subject to on site approval from the Engineer.

Sign Schedule	
	ID: 001 Qty: 2 Ref: 13.9 Schedule: 13.6 Temporary Information Size: 975 x 1058 @ 75 X-Rtg
	ID: 002 Qty: 2 Ref: 7001 Road closed ahead Size: 750 High
	ID: 003 Qty: 2 Ref: 7010.1 Nature of temporary hazard ahead - Road Ahead Closed Size: 1175 x 938 @ 75 X-Rtg
	ID: 004 Qty: 2 Ref: 7010.1 Nature of temporary hazard ahead - Road Closed Size: 782 x 788 @ 75 X-Rtg

Key	
	Traffic sign
	Traffic cone
	Pedestrian barrier
	Cone lamp
	Diversion route
	Road closure

Checked by: Adrian Crees

Customer: MWS LTD

Job reference: 96687766

Location: GOITRE UCHAF,
DERRY ORMOND,
LAMPETER
SA48 8NP



Date: 19/11/2024

Description: Road Closure

Scale: NTS OS HA: 0

0330 043 3030
www.corehighways.com

Produced by: Darren Grave-Weir

Design reference: DG/19.11.24/J128836

This Design is subject to Copyright and remains the property of Core Highways.
Contains Ordnance Survey data.

