



**LICENSING ACT 2003
PREMISES LICENCE**

Cyngor Sir **Ceredigion** County Council



s licence number

PRM 0599 (Issued 09/07/2018)

Premises details

Postal address of premises, or if none, ordnance survey map reference or description

PIZZA TIPI

CAMBRIAN QUAY

**Post town
CARDIGAN**

**Post code
SA43 1EZ**

Telephone number

Where the licence is time limited the dates

LICENCE NOT TIME LIMITED

Licensable activities authorised by the licence

REGULATED ENTERTAINMENT:

PLAYS – Indoors and Outdoors

FILMS – Indoors and Outdoors

LIVE MUSIC – Indoors and Outdoors

RECORDED MUSIC – Indoors and Outdoors

PERFORMANCES OF DANCE

**ANYTHING OF A SIMILAR DESCRIPTION TO LIVE MUSIC, RECORDED
MUSIC OR PERFORMANCES OF DANCE – Indoors and Outdoors**

LATE NIGHT REFRESHMENT – Indoors and Outdoors

SALE BY RETAIL OF ALCOHOL – On and Off Sales

The times the licence authorises the carrying out of licensable activities

REGULATED ENTERTAINMENT:

PLAYS – Indoors and Outdoors

FILMS – Indoors and Outdoors

LIVE MUSIC – Indoors and Outdoors

RECORDED MUSIC – Indoors and Outdoors

PERFORMANCES OF DANCE

**ANYTHING OF A SIMILAR DESCRIPTION TO LIVE MUSIC, RECORDED
MUSIC OR PERFORMANCES OF DANCE – Indoors and Outdoors**

LATE NIGHT REFRESHMENT – Indoors and Outdoors

SALE BY RETAIL OF ALCOHOL – On and Off Sales

ALL ABOVE ACTIVITIES:

SUN – WED: 1000hrs – 0100hrs

THU – SAT: 1000hrs – 0200hrs

The opening hours of the premises

SUN – WED: 1000hrs – 0200hrs

THU – SAT: 1000hrs – 0300hrs

**Where the licence authorises supplies of alcohol whether these are on and/
or off supplies**

ON AND OFF SALES

Name, (registered) address, telephone number and email (where relevant) of holder of premises licence

PIZZA TIPI COMPANY LIMITED

**CAMBRIAN QUAY
CARDIGAN
CEREDIGION
SA43 1EZ**

Registered number of holder, for example company number, charity number (where applicable)

Limited Company - 08129560

Name, address and telephone number of designated premises supervisor where the premises licence authorises the supply of alcohol

JAMES LYNCH

Personal licence number and issuing authority of personal licence held by designated premises supervisor where the premises licence authorises for the supply of alcohol

CER 0964

CEREDIGION COUNTY COUNCIL

Annex 1 - MANDATORY CONDITIONS

1 Mandatory conditions where licence authorises supply of alcohol

(1) Where a premises licence authorises the supply of alcohol, the licence must include the following conditions.

(2) The first condition is that no supply of alcohol may be made under the premises licence-

(a) at a time when there is no designated premises supervisor in respect of the premises licence, or

(b) at a time when the designated premises supervisor does not hold a personal licence or his personal licence is suspended.

(3) The second condition is that every supply of alcohol under the premises licence

must be made or authorised by a person who holds a personal licence.

2 Mandatory condition: exhibition of films

(1) Where a premises licence authorises the exhibition of films, the licence must include a condition requiring the admission of children to the exhibition of any film to be restricted in accordance with this section.

(2) Where the film classification body is specified in the licence, unless subsection

(3)(b) applies, admission of children must be restricted in accordance with any recommendation made by that body.

(3) Where-

(a) the film classification body is not specified in the licence, or

(b) the relevant licensing authority has notified the holder of the licence that this subsection applies to the film in question,

admission of children must be restricted in accordance with any recommendation made by that licensing authority.

(4) In this section-

"children" means persons aged under 18; and

"film classification body" means the person or persons designated as the authority under section 4 of the Video Recordings Act 1984 (c.39) (authority to determine suitability of video works for classification).

3 Mandatory condition: door supervision

(1) Where a premises licence includes a condition that at specified times one or more individuals must be at the premises to carry out a security activity, the licence

must include a condition that each such individual must be licensed by the Security

Industry Authority.

(2) But nothing in subsection (1) requires such a condition to be imposed-

(a) in respect of premises within paragraph 8(3)(a) of Schedule 2 to the Private Security Industry Act 2001 (c.12) (premises with premises licences authorising plays or films), or

(b) in respect of premises in relation to-

(i) any occasion mentioned in paragraph 8(3)(b) or (c) of that Schedule (premises being used exclusively by club with club premises certificate, under a temporary event notice authorising plays or films or under a gaming licence), or

(ii) any occasion within paragraph 8(3)(d) of that Schedule (occasions prescribed by regulations under that Act).

(3) For the purposes of this section-

(a) "security activity" means an activity to which paragraph 2(1)(a) of that Schedule applies, and

(b) paragraph 8(5) of that Schedule (interpretation of references to an occasion) applies as it applies in relation to paragraph 8 of that Schedule.

The Licensing Act 2003 (Mandatory Licensing Conditions) Order 2014

With effect from 28th May 2014

1. A relevant person shall ensure that no alcohol is sold or supplied for consumption on or off the premises for a price which is less than the permitted price.
2. For the purposes of the condition set out in paragraph 1-
 - (a) “duty” is to be construed in accordance with the Alcoholic Liquor Duties Act 1979;
 - (b) “permitted price” is the price found by applying the formula –
$$P = D + (D \times V)$$
where –
 - (i) P is the permitted price
 - (ii) D is the rate of duty chargeable in relation to the alcohol as if the duty were charged on the date of the sale or supply of the alcohol, and
 - (iii) V is the rate of value added tax chargeable in relation to the alcohol as if the value added tax were charged on the date of the sale or supply of the alcohol
 - (c) “relevant person” means, in relation to premises in respect of which there is in force a premises licence –
 - (i) The holder of the premises licence,
 - (ii) The designated premises supervisor (if any) in respect of such a licence, or
 - (iii) The personal licence holder who makes or authorises a supply of alcohol under such a licence;
 - (d) “relevant person” means, in relation to premises in respect of which there is in force a club premises certificate, any member or officer of the club present on the premises in a capacity which enables the member or officer to prevent the supply in question; and
 - (e) “valued added tax” means value added tax charged in accordance with the Value Added Tax Act 1994

3. Where the permitted price given by Paragraph (b) of paragraph 2 would (apart from this paragraph) not be a whole number of pennies, the price given by that sub-paragraph shall be taken to be the price actually given by that sub-paragraph rounded up to the nearest penny.
4. (1) Sub-paragraph (2) applies where the permitted price by Paragraph (b) of paragraph 2 on a day ("the first day") would be different from the permitted price on the next day ("the second day") as a result of a change to the rate of duty or value added tax.

(2) The permitted price which would apply on the first day applies to sales or supplies of alcohol which take place before the expiry of the period of 14 days beginning on the second day.

The Licensing Act 2003 (Mandatory Licensing Conditions) (Amendment) Order
2014

The below Mandatory Conditions **replace** the Licensing Act 2003 (Mandatory Licensing Conditions) Order 2010 and comes into effect **on 1st October 2014**

Conditions 1 to 4 refer to all premises that sell or supply alcohol for consumption on the premises. Condition 3 is relevant to Premises that sell for consumption off the premises.

1. (1) The responsible person must ensure that staff on relevant premises do not carry out, arrange or participate in any irresponsible promotions in relation to the premises.

(2) In this paragraph, an irresponsible promotion means any one or more of the following activities, or substantially similar activities, carried on for the purpose of encouraging the sale or supply of alcohol for consumption on the premises—

(a) games or other activities which require or encourage, or are designed to require or encourage, individuals to—

(i) drink a quantity of alcohol within a time limit (other than to drink alcohol sold or supplied on the premises before the cessation of the period in which the responsible person is authorised to sell or supply alcohol), or

(ii) drink as much alcohol as possible (whether within a time limit or otherwise);

(b) provision of unlimited or unspecified quantities of alcohol free or for a fixed or discounted fee to the public or to a group defined by a particular characteristic in a manner which carries a significant risk of undermining a licensing objective;

(c) provision of free or discounted alcohol or any other thing as a prize to encourage or reward the purchase and consumption of alcohol over a period of 24 hours or less in a manner which carries a significant risk of undermining a licensing objective;

(d) selling or supplying alcohol in association with promotional posters or flyers on, or in the vicinity of, the premises which can reasonably be considered to condone, encourage or glamorise anti-social behaviour or to refer to the effects of drunkenness in any favourable manner;

(e) dispensing alcohol directly by one person into the mouth of another (other than where that other person is unable to drink without assistance by reason of disability).

2. The responsible person must ensure that free potable water is provided on request to customers where it is reasonably available.

3. (1) The premises licence holder or club premises certificate holder must ensure that an age verification policy is adopted in respect of the premises in relation to the sale or supply of alcohol.

(2) The designated premises supervisor in relation to the premises licence must ensure that the supply of alcohol at the premises is carried on in accordance with the age verification policy.

(3) The policy must require individuals who appear to the responsible person to be under 18 years of age (or such older age as may be specified in the policy) to produce on request, before being served alcohol, identification bearing their photograph, date of birth and either—

(a) a holographic mark, or

(b) an ultraviolet feature.

4. The responsible person must ensure that—

(a) where any of the following alcoholic drinks is sold or supplied for consumption on the premises (other than alcoholic drinks sold or supplied having been made up in advance ready for sale or supply in a securely closed container) it is available to customers in the following measures—

(i) beer or cider: ½ pint;

(ii) gin, rum, vodka or whisky: 25 ml or 35 ml; and

(iii) still wine in a glass: 125 ml;

(b) these measures are displayed in a menu, price list or other printed material which is available to customers on the premises; and

(c) where a customer does not in relation to a sale of alcohol specify the quantity of alcohol to be sold, the customer is made aware that these measures are available.”

Annex 2 - Conditions consistent with the operating Schedule

a) **General – all four licensing objectives**

Staff will receive instruction as to the requirements of the Licensing Act 2003 and in particular this operating schedule.

b) **The prevention of crime and disorder**

We will not tolerate drunken, aggressive, violent or quarrelsome behaviour. Anyone so behaving will be asked to leave and, if deemed necessary, the police will be informed. We have firm policies relating to under age sales – please see box e) below. We will set a fixed time for last entry to the premises to be reviewed on a regular basis.

c) **Public safety**

Health and Safety risk assessments are completed regularly. A copy will be available for inspection during opening times. Fire safety is reviewed on a regular basis and recommendations followed. The requisite fire extinguishers are in place and are regularly serviced. First aid kits are available and relevant members of staff are aware of their location. Public liability insurance is in place and we will advise our insurers of our operating schedule.

If permission is given to use the outside strip of land to the front of the building then all alcoholic and soft drinks will be served in plastic or toughened glasses with a notice displayed to advise of this condition. Plastic glasses must adhere to Weights and Measures requirements.

d) **The prevention of public nuisance**

Generally live music will not be performed after 0030hrs. We will have a music wind down police whereby levels will decrease after midnight. Staff will monitor noise levels by checking the outside area.

e) **The protection of children from harm**

Staff will be instructed not to sell alcohol to anyone who appears to be under 18 years of age. They will challenge anyone who appears to be under 21 years of age and demand photographic ID (e.g. passport/driving licence). If in doubt they will not sell alcohol.


This licence seeks to use a strip of land to the front of the building for the consumption of alcohol. This strip of land is not owned by the licence holder, Fforest Catering Ltd and they are currently seeking permission from Estates of Ceredigion County Council and this land may not be used until such a time as a permit is granted.


**Annex 3 - Conditions attached after a hearing by the licensing authority/
Mediation meeting**

Agreement between Richard Davies (Senior Food and Safety Officer) and the applicant (Fforest Catering Limited) on the 30th May 2012.

If permission is given to use the outside strip of land to the front of the building then all alcoholic and soft drinks will be served in plastic or toughened glasses with a notice displayed to advise of this condition. Plastic glasses must adhere to Weights and Measures requirements.

Annex 4 – Plans

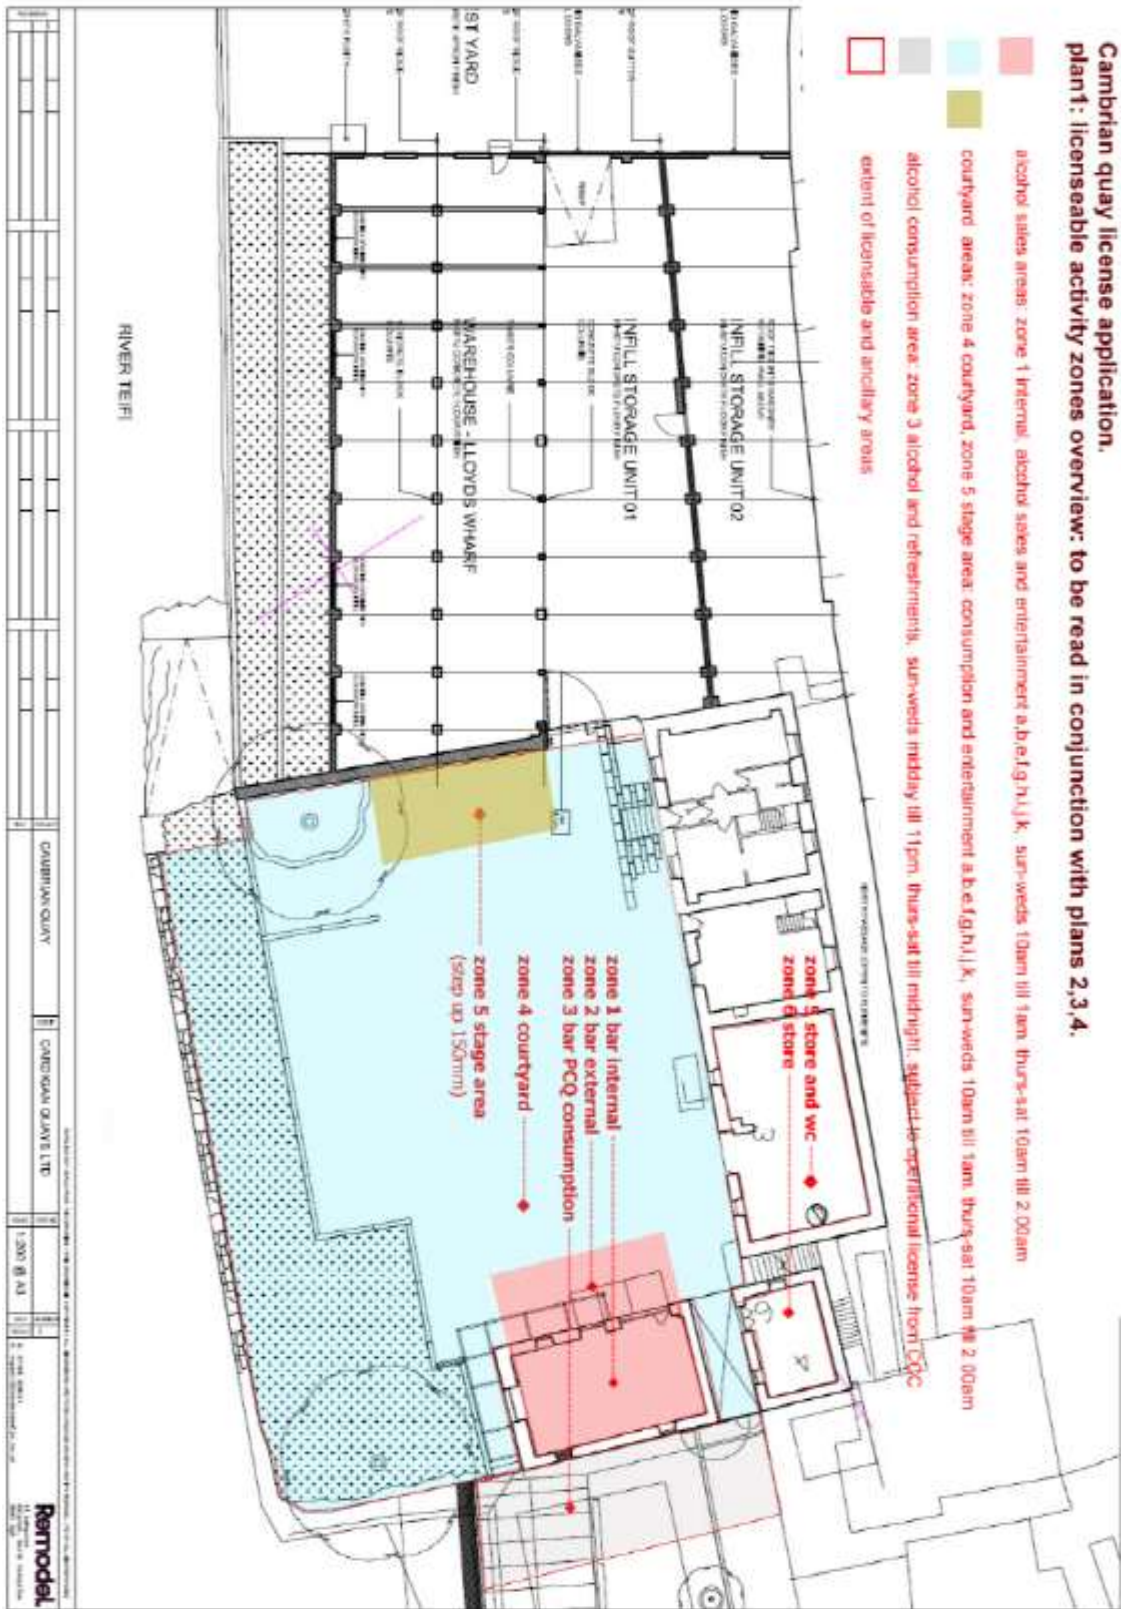

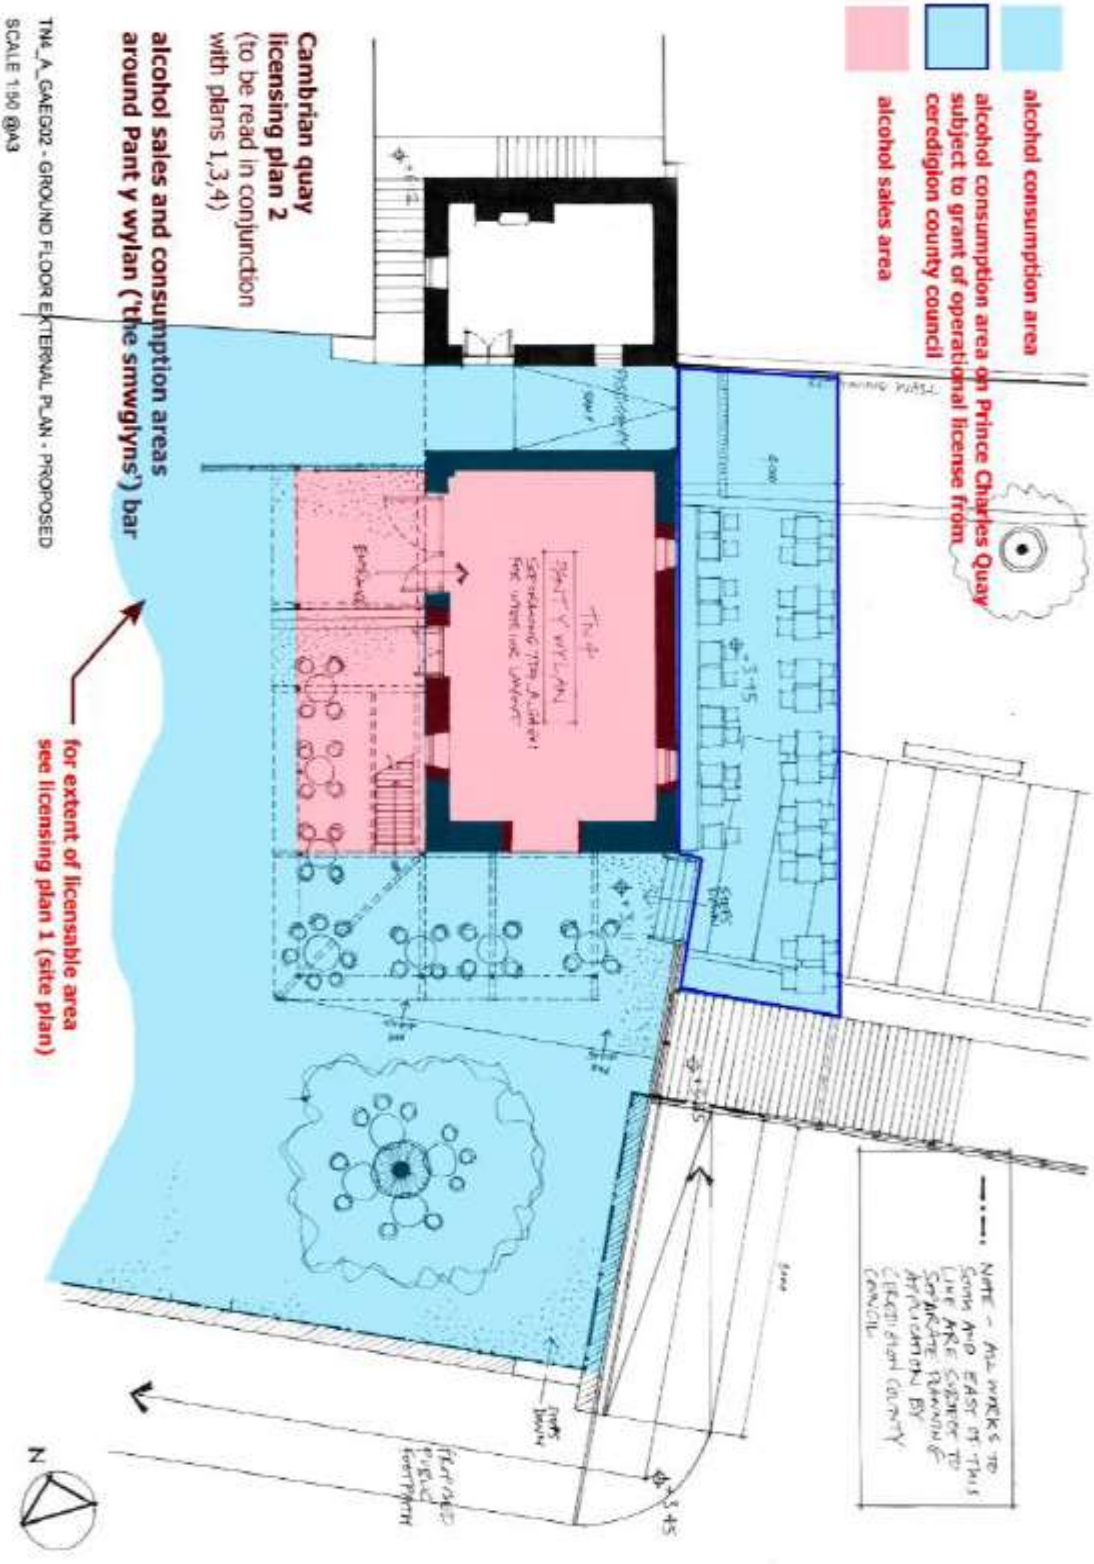

TMA_A_GAERG2 - GROUND FLOOR EXTERNAL PLAN - PROPOSED
SCALE 1:50 @A3

**Cambrian quay
licensing plan 2**
(to be read in conjunction
with plans 1,3,4)

**alcohol sales and consumption areas
around Pant y Wylan ('the snwglyns') bar**

for extent of licensable area
see licensing plan 1 (site plan)



NOTE - THE WORKS TO
SOFTS AND EAST OF THIS
LINE ARE SUBJECT TO
SEPARATE PLANNING
APPLICATION BY
CEREDIGION COUNTY
COUNCIL.




E Maintained emergency light

E fire exit signage

E extinguisher location type Eba with FCDA

E Alcohol sales area

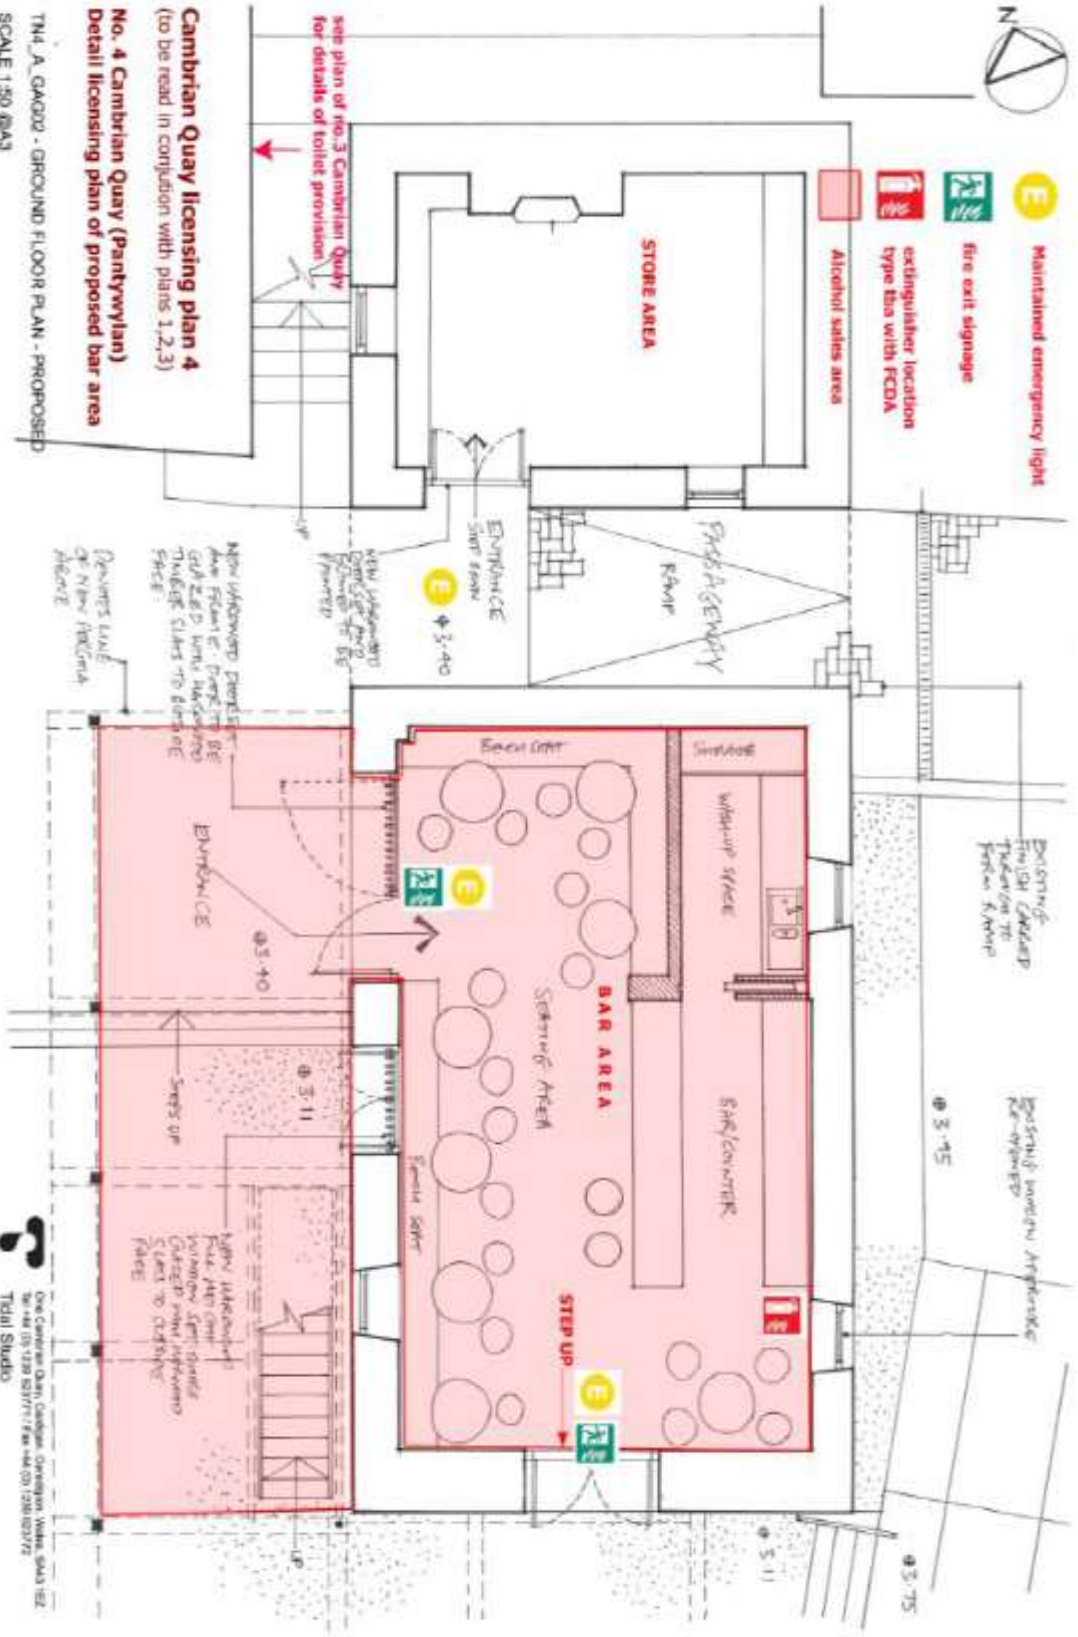

Cambrian Quay licensing plan 4
 (to be read in conjunction with plans 1,2,3)

No. 4 Cambrian Quay (Parthwyllan)
 Detail licensing plan of proposed bar area

TN4_A_GA002 - GROUND FLOOR PLAN - PROPOSED
 SCALE 1:50 @A3

One Centre Quay, Cardiff, Oregon, Wales, SA4 1EZ
 Tel: +44 (0)1492 823777 / Fax: +44 (0) 1492 823772
 Tidal Studio

