


**MORRISON'S** Yn gweithio gyda **Dŵr Cymru**  
 Utility Services Working with **Water Wales**

**Cynnal a Chadw'r Rwydwaith Dŵr**  
 Water Network Maintenance

Rhwyd yn ymddiheuro am unrhyw anghyfeirdd  
 We apologise for any inconvenience  
 Am wybodaeth bellach, gwelwch  
 For more information call

Phôn / Telephone: **0800 052 0130**

**Information Boards to be taken to site and placed at either end of works**

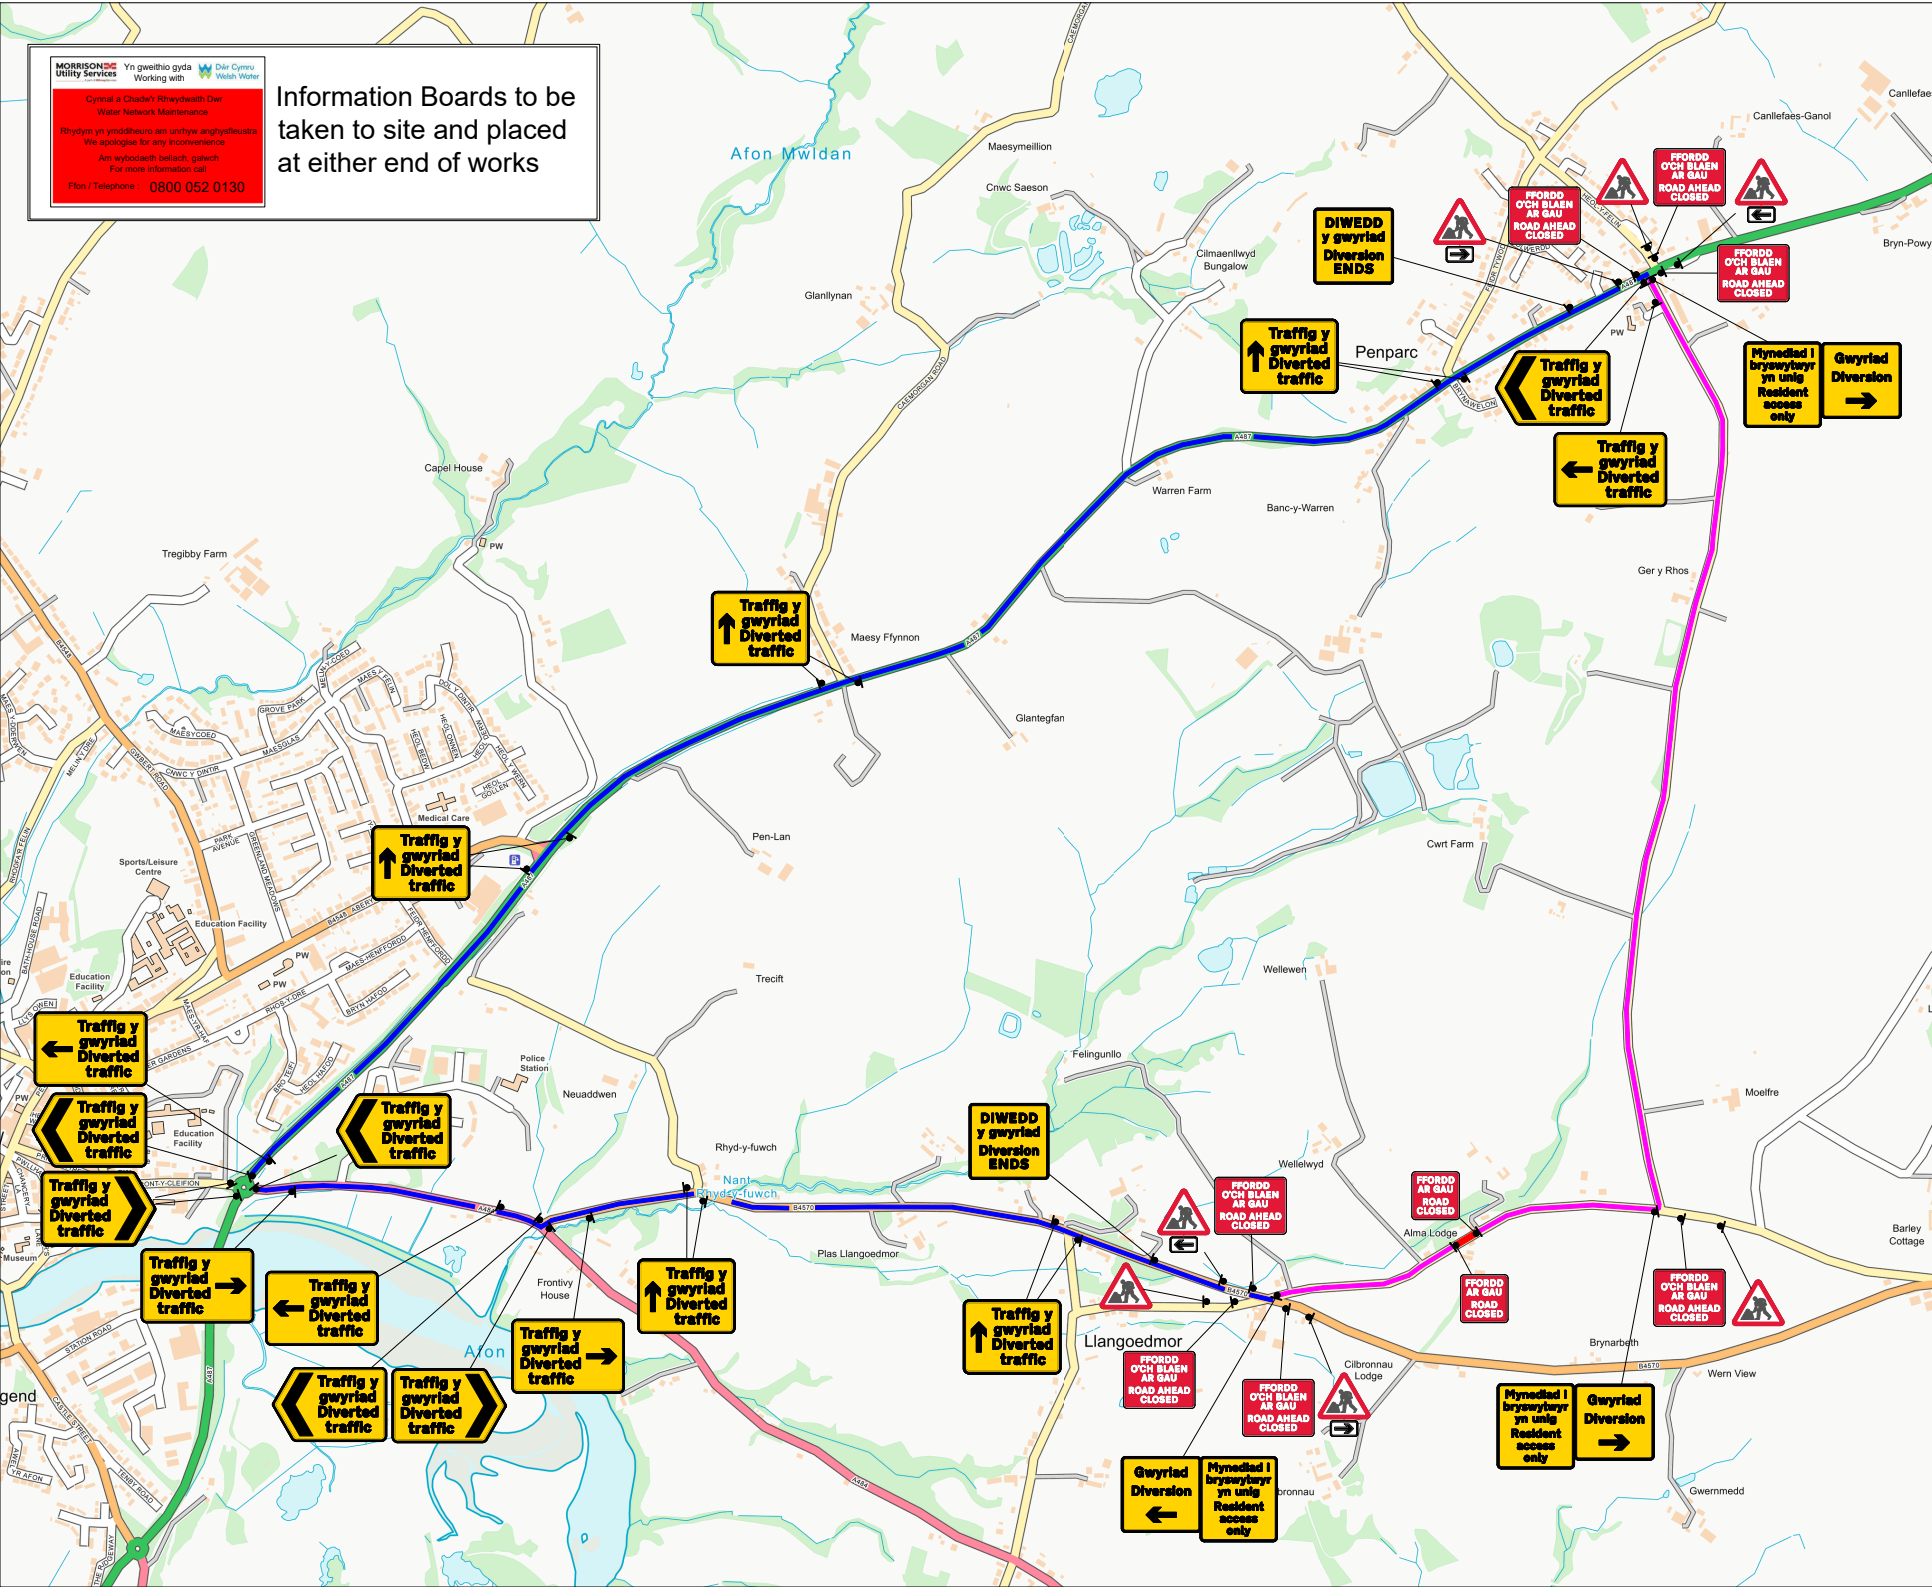

- TRAFFIC MANAGEMENT NOTES:**
- 1) All temporary traffic management shall be in accordance with Chapter 8 of the Traffic Signs Manual.
  - 2) All temporary traffic management shall be in accordance with the Traffic Signs Regulations and General Directions 2016.
  - 3) All temporary traffic management shall conform to the Safety at Street Works and Road Works, A Code of Practice.
  - 4) All signing should be located 450mm minimum from any carriageway.
  - 5) All temporary traffic management sign locations are indicative and are subject to on site approval from the Engineer.

**Key**

- Traffic sign
- Traffic cone
- Pedestrian barrier
- Cone lamp
- Diversion route
- Road closure

Checked by: A. Crees

Customer: MWS LTD

Job reference: 96742910

Location: Maescynllo  
 Llangoedmor  
 Cardigan  
 SA43 2LJ

Date: 30/01/2025

Description: Road Closure

Scale: NTS OS HA: 0

0330 043 3030  
 www.corehighways.com

Produced by: Chris Collier-Evans

Design reference: CE/30.01.25/J131769






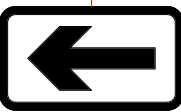

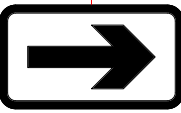






This Design is subject to Copyright and remains the property of Core Highways.  
 Contains Ordnance Survey data.









**TRAFFIC MANAGEMENT NOTES:**  
 1) All temporary traffic management shall be in accordance with Chapter 8 of the Traffic Signs Manual.  
 2) All temporary traffic management shall be in accordance with the Traffic Signs Regulations and General Directions 2016.  
 3) All temporary traffic management shall conform to the Safety at Street Works and Road Works, A Code of Practice.  
 4) All signing should be located 450mm minimum from any carriageway.  
 5) All temporary traffic management sign locations are indicative and are subject to on site approval from the Engineer.

Sign Schedule

Sign Schedule

	<p>ID: 001 Item: Qty: 3 Ref: 13.9          Schedule 13-9 : Temporary Information          Size: 1293 x 1425 @ 100 X-Hgt</p>		<p>ID: 008 Item: Qty: 4 Ref: 2704          Diverted traffic          Size: 1130 x 731 @ 75 X-hgt</p>
	<p>ID: 002 Item: Qty: 2 Ref: 2703          Diverted traffic          Size: 1112 x 731 @ 75 X-hgt</p>		<p>ID: 009 Item: Qty: 2 Ref: 2702          Diversion          Size: 1050 x 1000</p>
	<p>ID: 003 Item: Qty: 3 Ref: 2704          Diverted traffic          Size: 1130 x 731 @ 75 X-hgt</p>		<p>ID: 010 Item: Qty: 2 Ref: 573          Direction to hazard left          Size: 600 x 400 @ 100 X-Hgt</p>
	<p>ID: 004 Item: Qty: 2 Ref: 2702          Diversion Ends          Size: 1050 x 1000</p>		<p>ID: 011 Item: Qty: 2 Ref: 573          Direction to hazard right          Size: 600 x 400 @ 100 X-Hgt</p>
	<p>ID: 005 Item: Qty: 10 Ref: 2703          Diverted traffic          Size: 962 x 731 @ 75 X-hgt</p>		<p>ID: 012 Item: Qty: 7 Ref: 7001          Road works ahead          Size: 750 High</p>
	<p>ID: 006 Item: Qty: 1 Ref: 2702          Diversion          Size: 1050 x 1000</p>		<p>ID: 013 Item: Qty: 7 Ref: 7010.1          Nature of temporary hazard ahead - Road Ahead Closed          Size: 1176 x 938 @ 75 X-hgt</p>
	<p>ID: 007 Item: Qty: 3 Ref: 2703          Diverted traffic          Size: 1112 x 731 @ 75 X-hgt</p>		<p>ID: 014 Item: Qty: 2 Ref: 7010.1          Nature of temporary hazard ahead - Road Closed          Size: 782 x 788 @ 75 X-hgt</p>

**Key**

-  Traffic sign
-  Traffic cone
-  Pedestrian barrier
-  Cone lamp
-  Diversion route
-  Road closure

Checked by: A. Crees

Customer: MWS LTD

Job reference: 96742910

Location: Maescynllo  
 Llangoedmor  
 Cardigan  
 SA43 2LJ



Date: 30/01/2025

Description: Road Closure

Scale: NTS OS HA: 0

0330 043 3030  
 www.corehighways.com

Produced by: Chris Collier-Evans

Design reference: CE/30.01.25/J131769

This Design is subject to Copyright and remains the property of Core Highways.  
 Contains Ordnance Survey data.

