

Proposed New Rhiwarthen Bridge Location 1 - On-Line

CLEIENT/CLIENT :



Cyngor Sir
CEREDIGION
County Council

- NODIADAU/NOTES
- EXISTING RHIWARTHEN BRIDGE

PROPOSED NEW BRIDGE
STEEL DECK CARRIAGEWAY




PROPOSED FOOTWALK

EARTHWORKS
(WITH PLANTING MITIGATION)

EXISTING FOOTPATH
(PROW - PUBLIC RIGHT OF WAY)

EXISTING BRIDLEWAY
(PROW - PUBLIC RIGHT OF WAY)

INFORMATION REGARDING
FINAL PROPOSED BRIDGE
DESIGN AND CONSTRUCTION
DETAILS TO BE CONFIRMED
DURING WELTAG STAGE 3

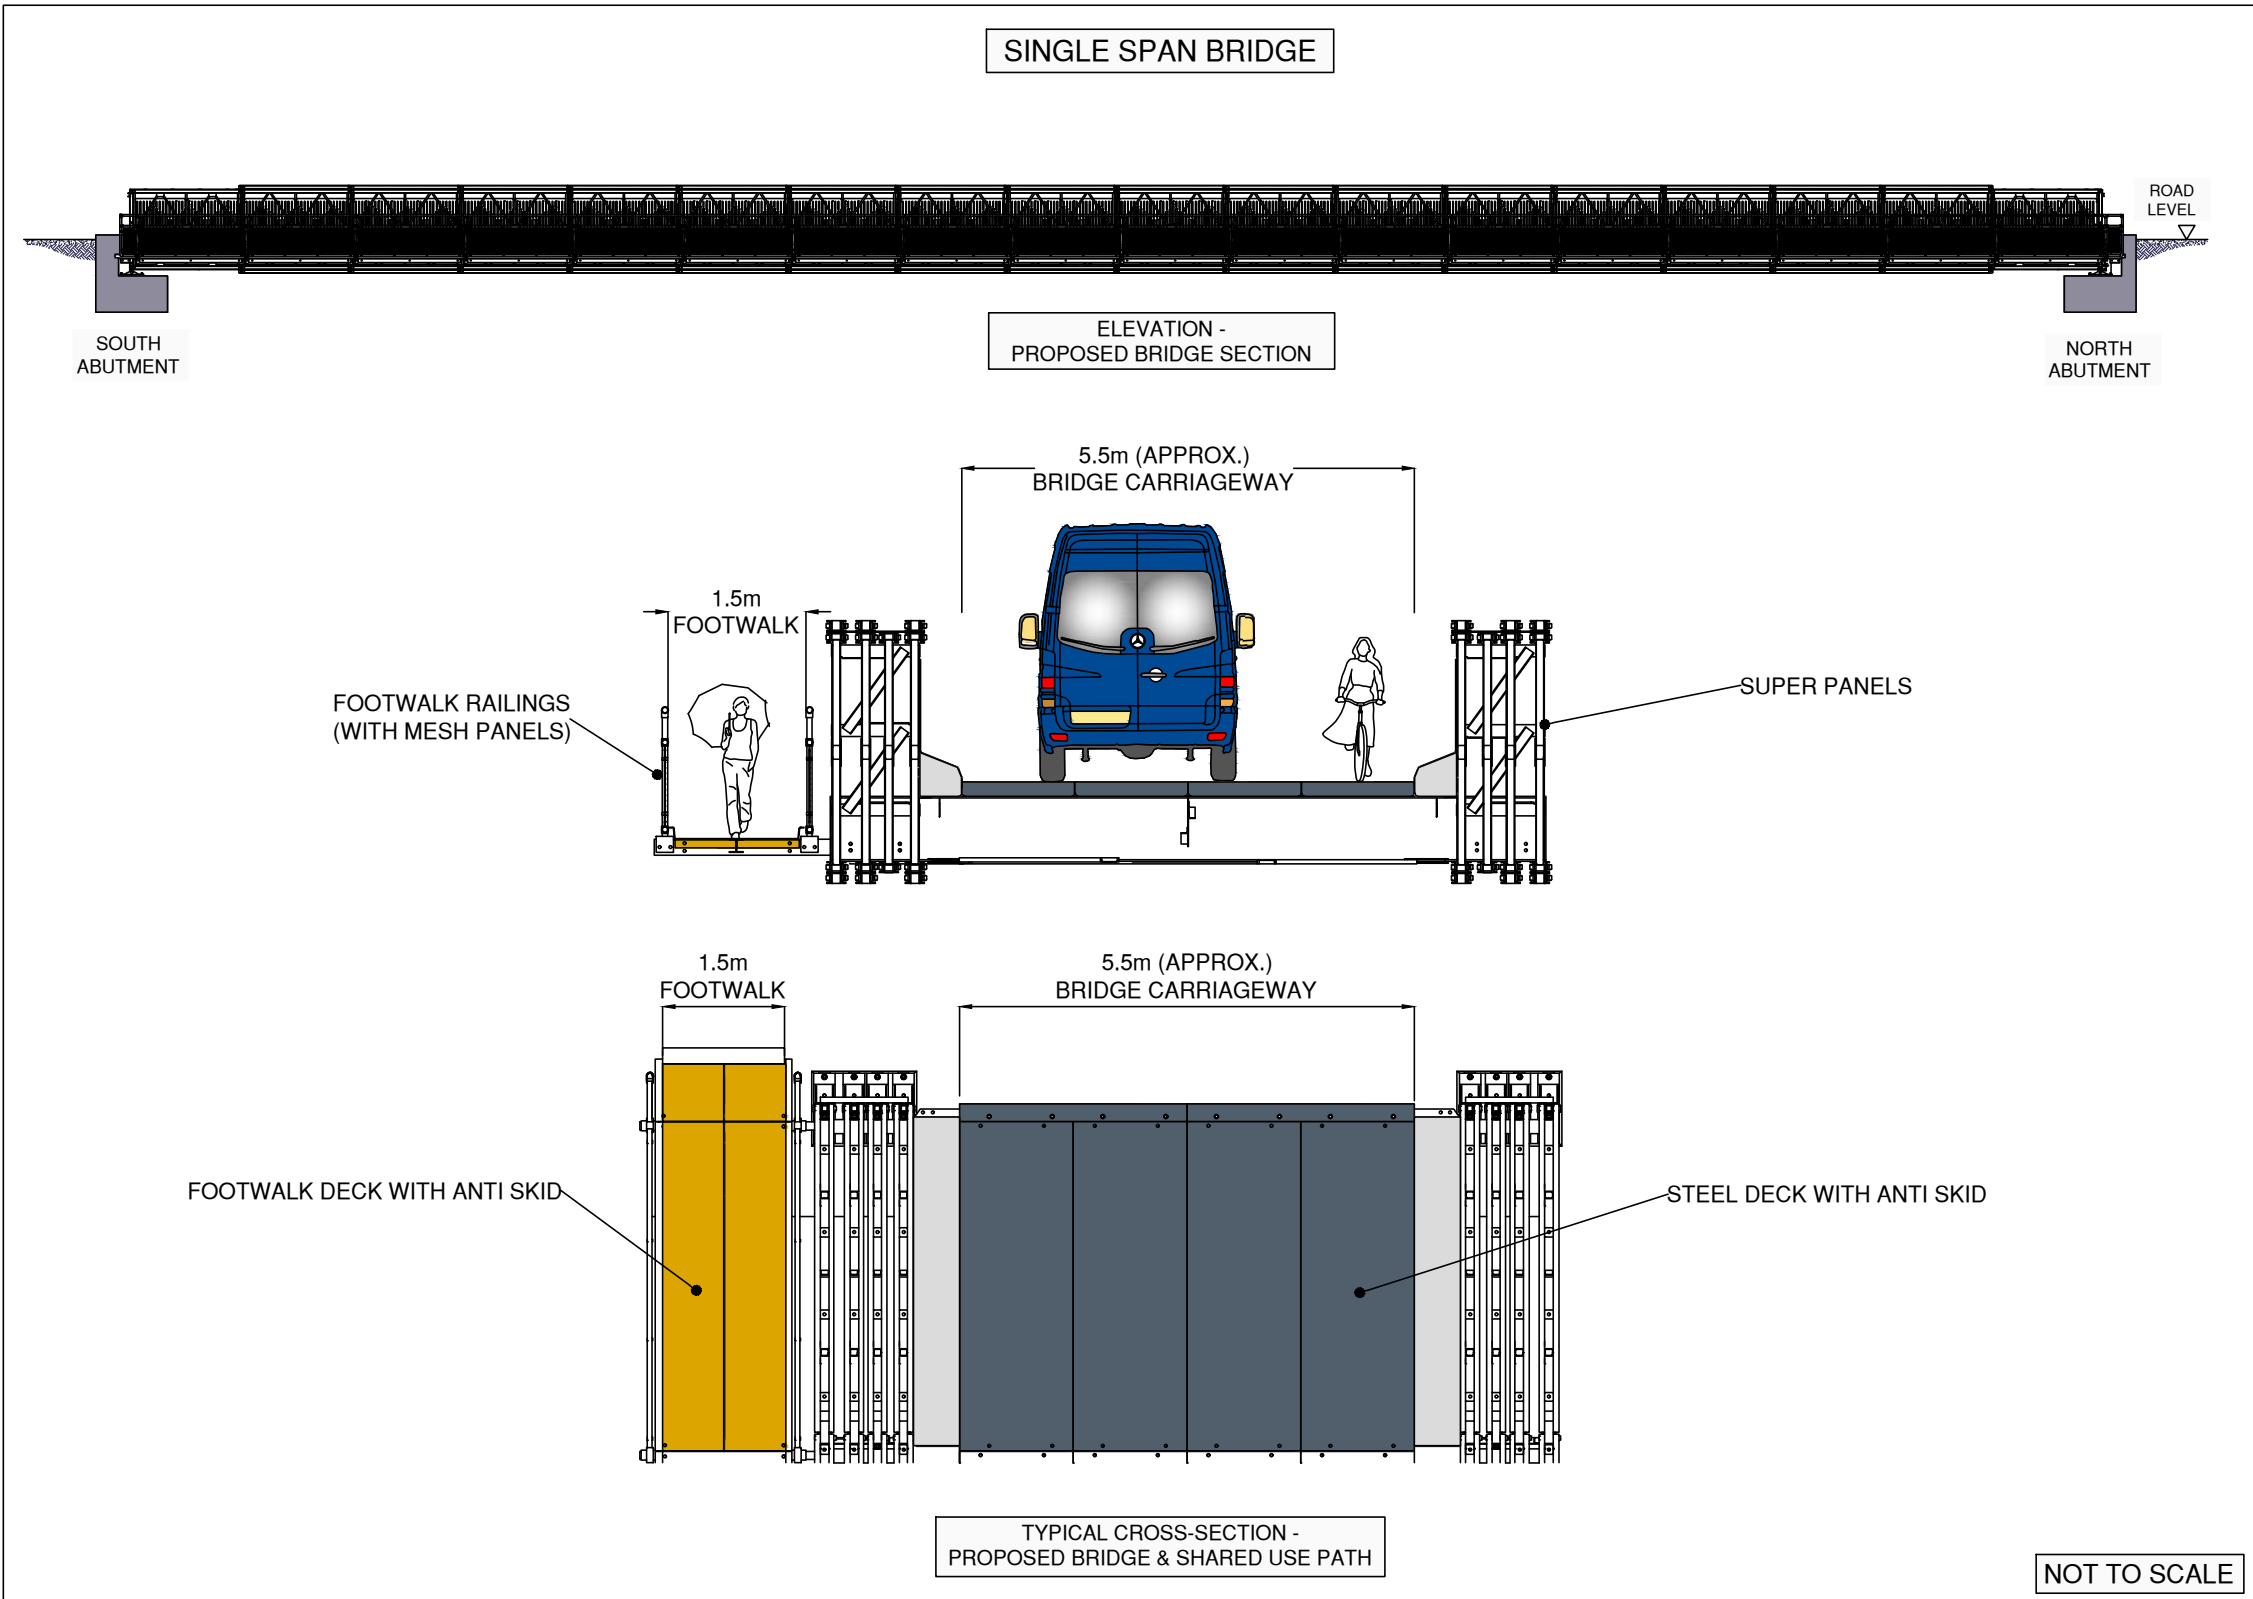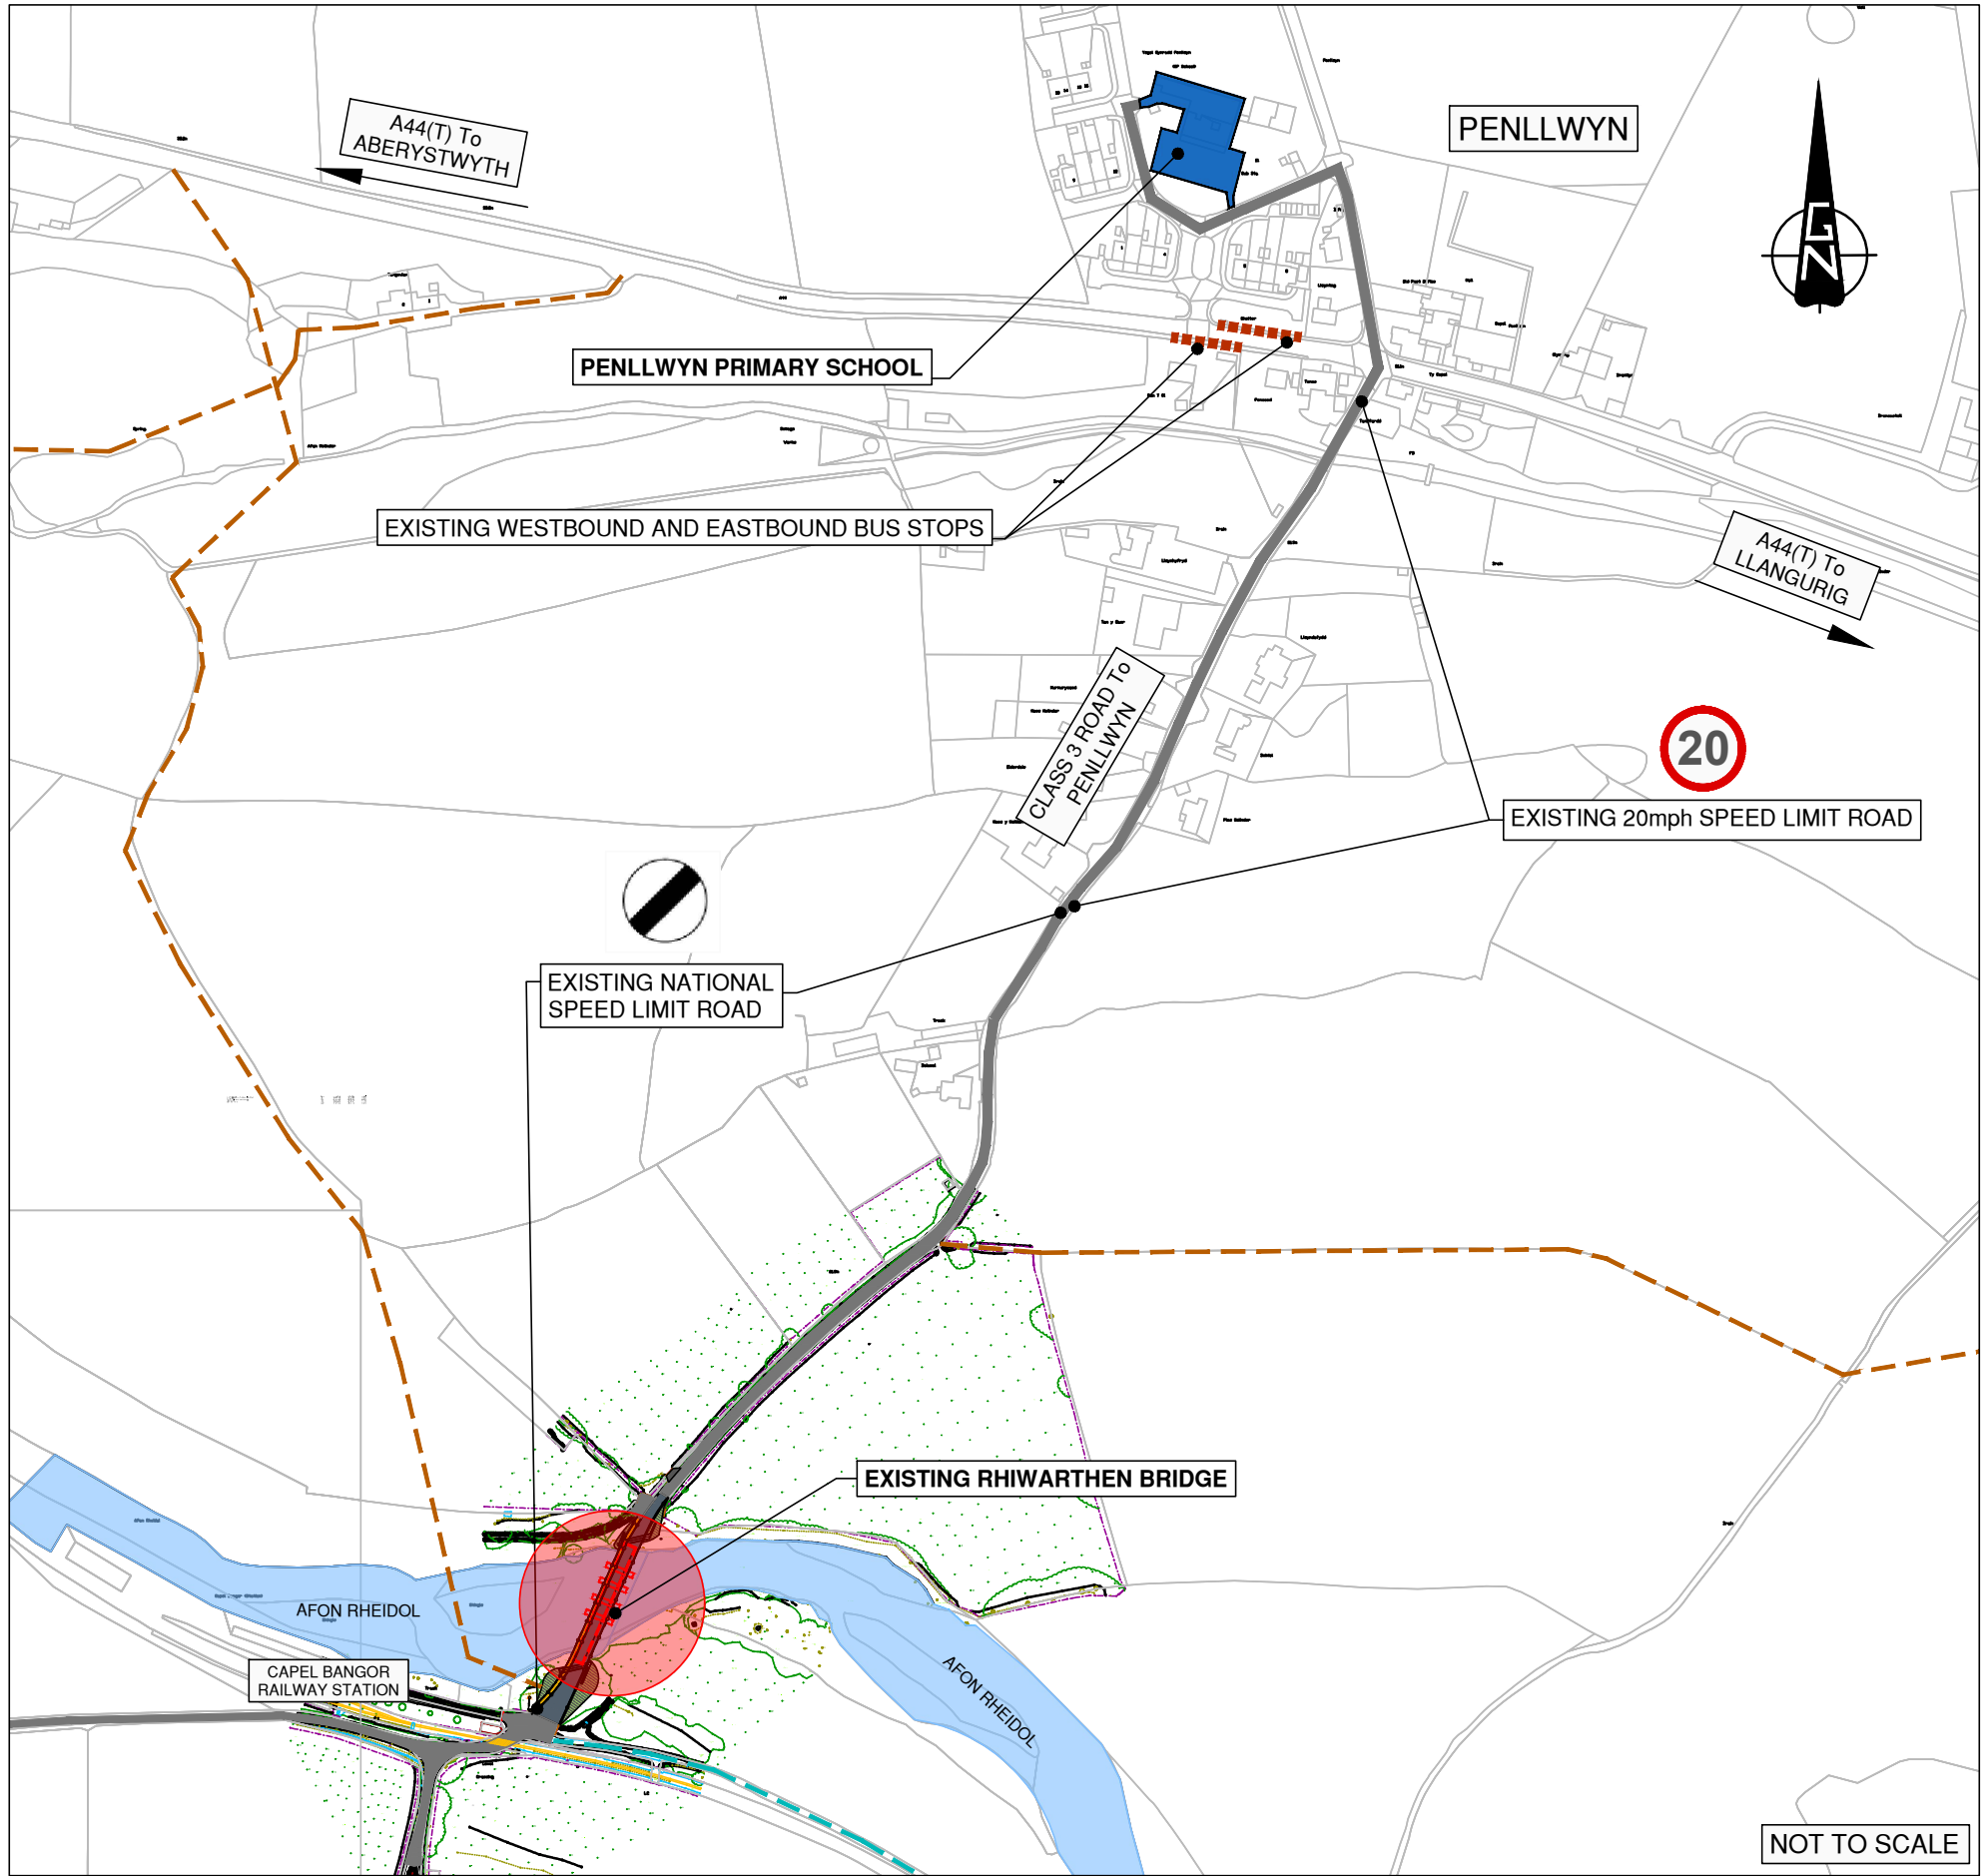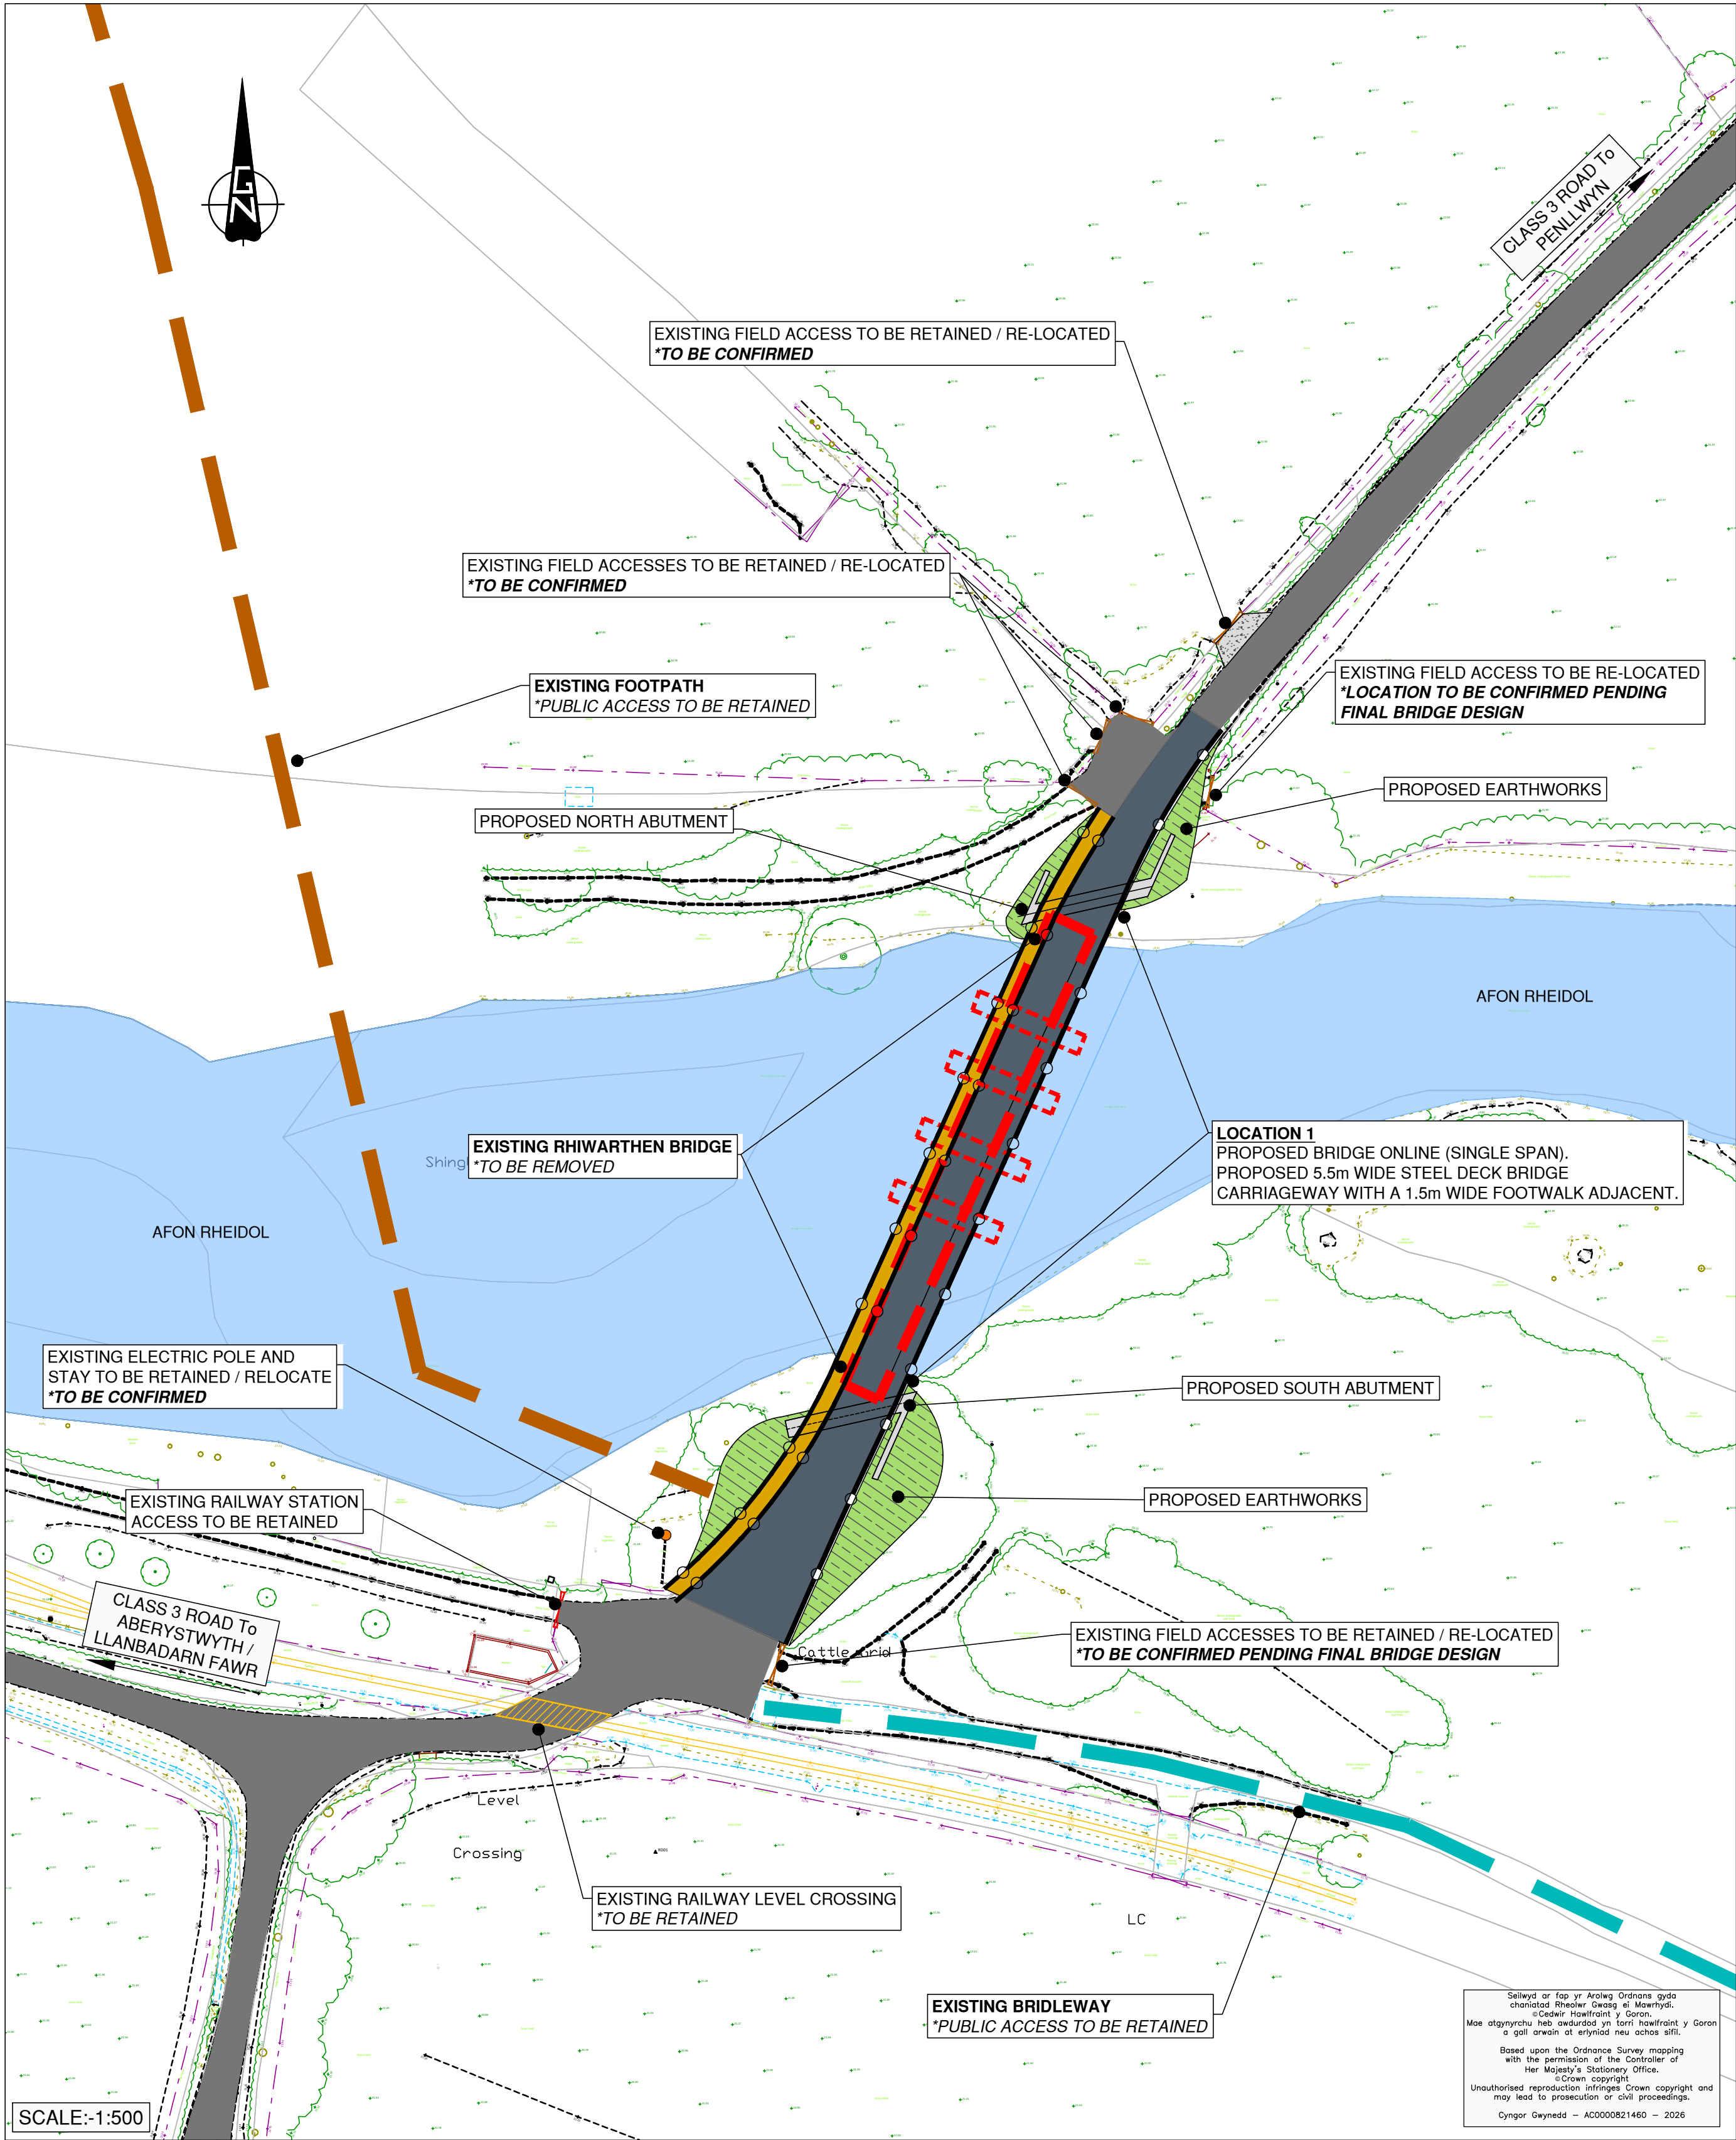

CYNLLUN / SCHEME :
Rhiwarthen Bridge
WELTAG Stage 2

TEITL LLUNIAD / DRAWING TITLE :
Proposed New Bridge
Location 1
Online (Single Span)

DARLUNWYD GAN : DRAWN BY :	DFR	DYDDIAD DARLUNWYD : DATE DRAWN :	
GWIRIWDYD GAN : CHECKED BY :	WTL	DYDDIAD GWIRIWDYD : DATE CHECKED :	
Taflen Sheet	1 of 4	GRADDIFYDDO : SCALES :	As Shown@A1

Rhif Lluniad
Drawing No. 12349/FE/001

C:\Users\BARRY\OneDrive\Documents\Projects\12349\12349_FELTAG_STAGE_2\BRIDGE_OPTIONS\12349_FELTAG_STAGE_2_SINGLE_SPAN_BRIDGE_OPTIONS_WITH_2_PRESHING

Location 2 - Adjacent

14/02/2026 14:26:51	CAUSERS:0309599XCYNGOR 0WYQWYDYYC - PROJECT AU PROJECTS - R23459P - COMPUTER DESIGN PROGRAM'S:AU10CADVFWELTJG STAGE 2:BRIDGE OPTIONS:SINGLE SPAN BRIDGE OPTIONS:V2349 ITE WELTJG STAGE2: SINGLE SPAN BRIDGE OPTIONS WITH 2 PIERS:DWG	DATE	GWIDWYD CHECKED
---------------------	--	------	-----------------

Proposed New Rhiwarthen Bridge

Location 3 - 30m Upstream

- NODIADAU/NOTES
- 

EXISTING RHIWARTHEN BRIDGE
- 

PROPOSED NEW BRIDGE
STEEL DECK CARRIAGEWAY
- 

PROPOSED FOOTWALK
- 




EARTHWORKS
(WITH PLANTING MITIGATION)
- 

NEW PRIVATE / FIELD ACCESS ONLY
- 

EXISTING FOOTPATH
(PROW - PUBLIC RIGHT OF WAY)
- 

EXISTING BRIDLEWAY
(PROW - PUBLIC RIGHT OF WAY)

INFORMATION REGARDING
FINAL PROPOSED BRIDGE
DESIGN AND CONSTRUCTION
DETAILS TO BE CONFIRMED
DURING WELTAG STAGE 3

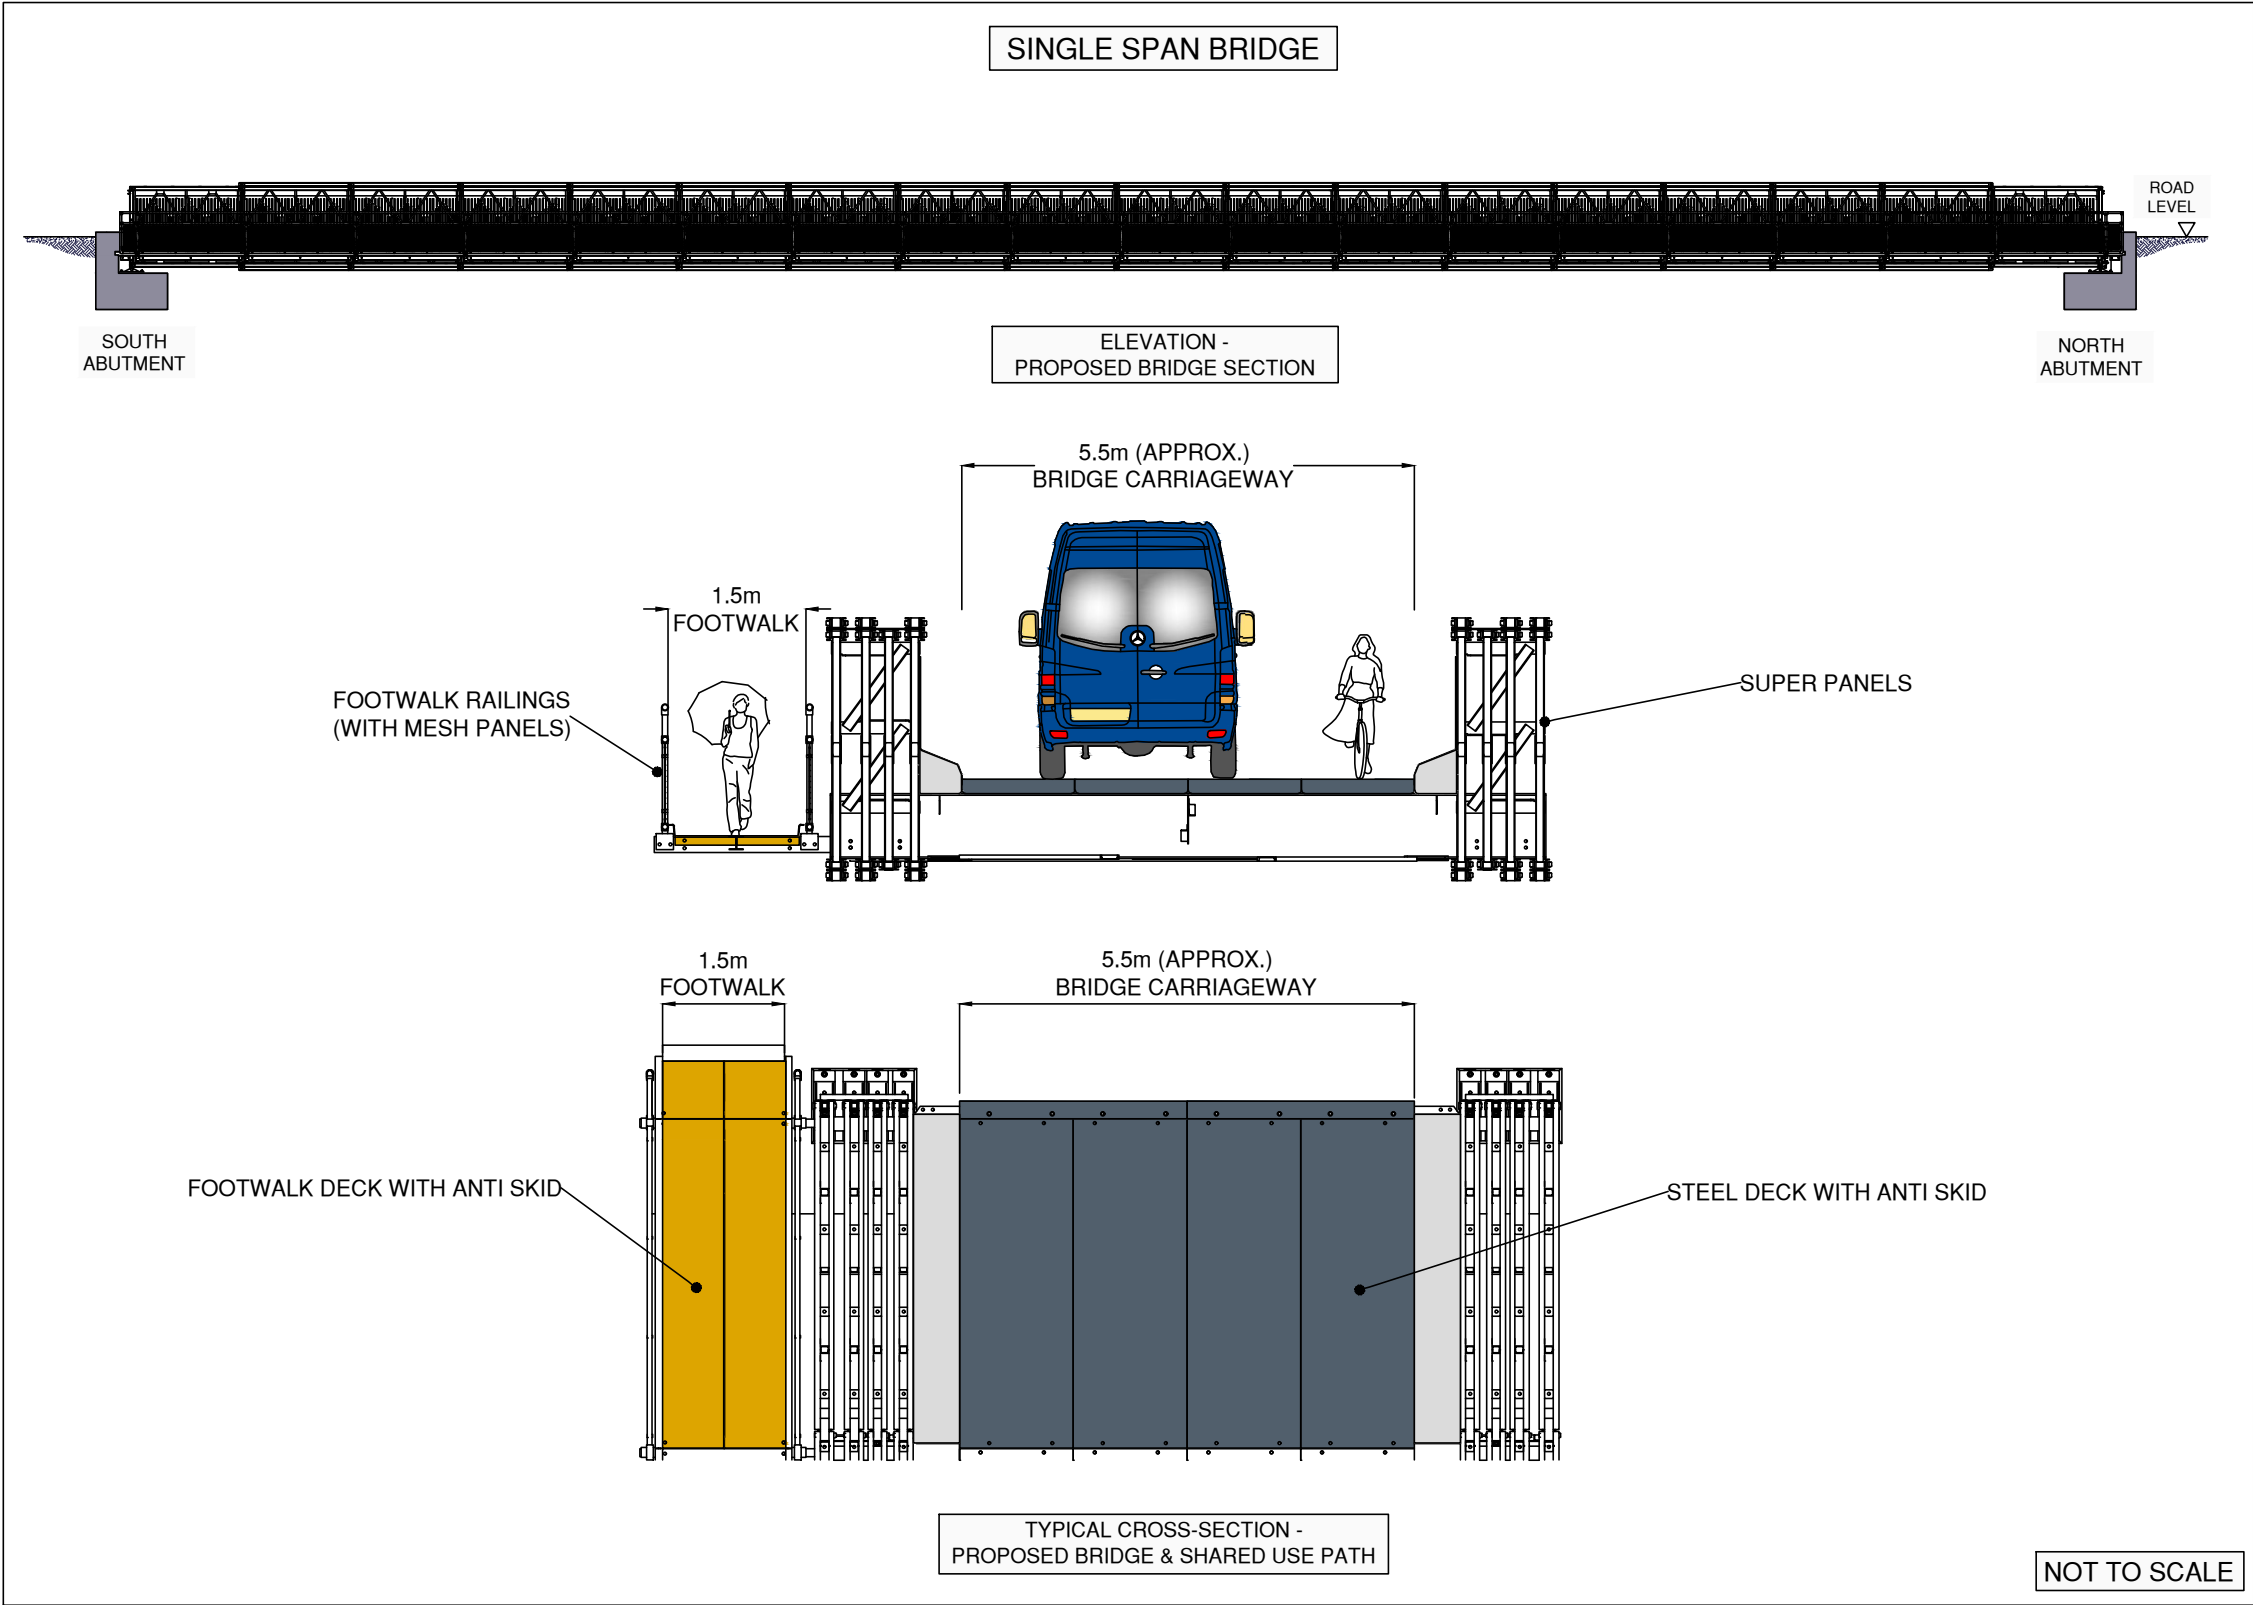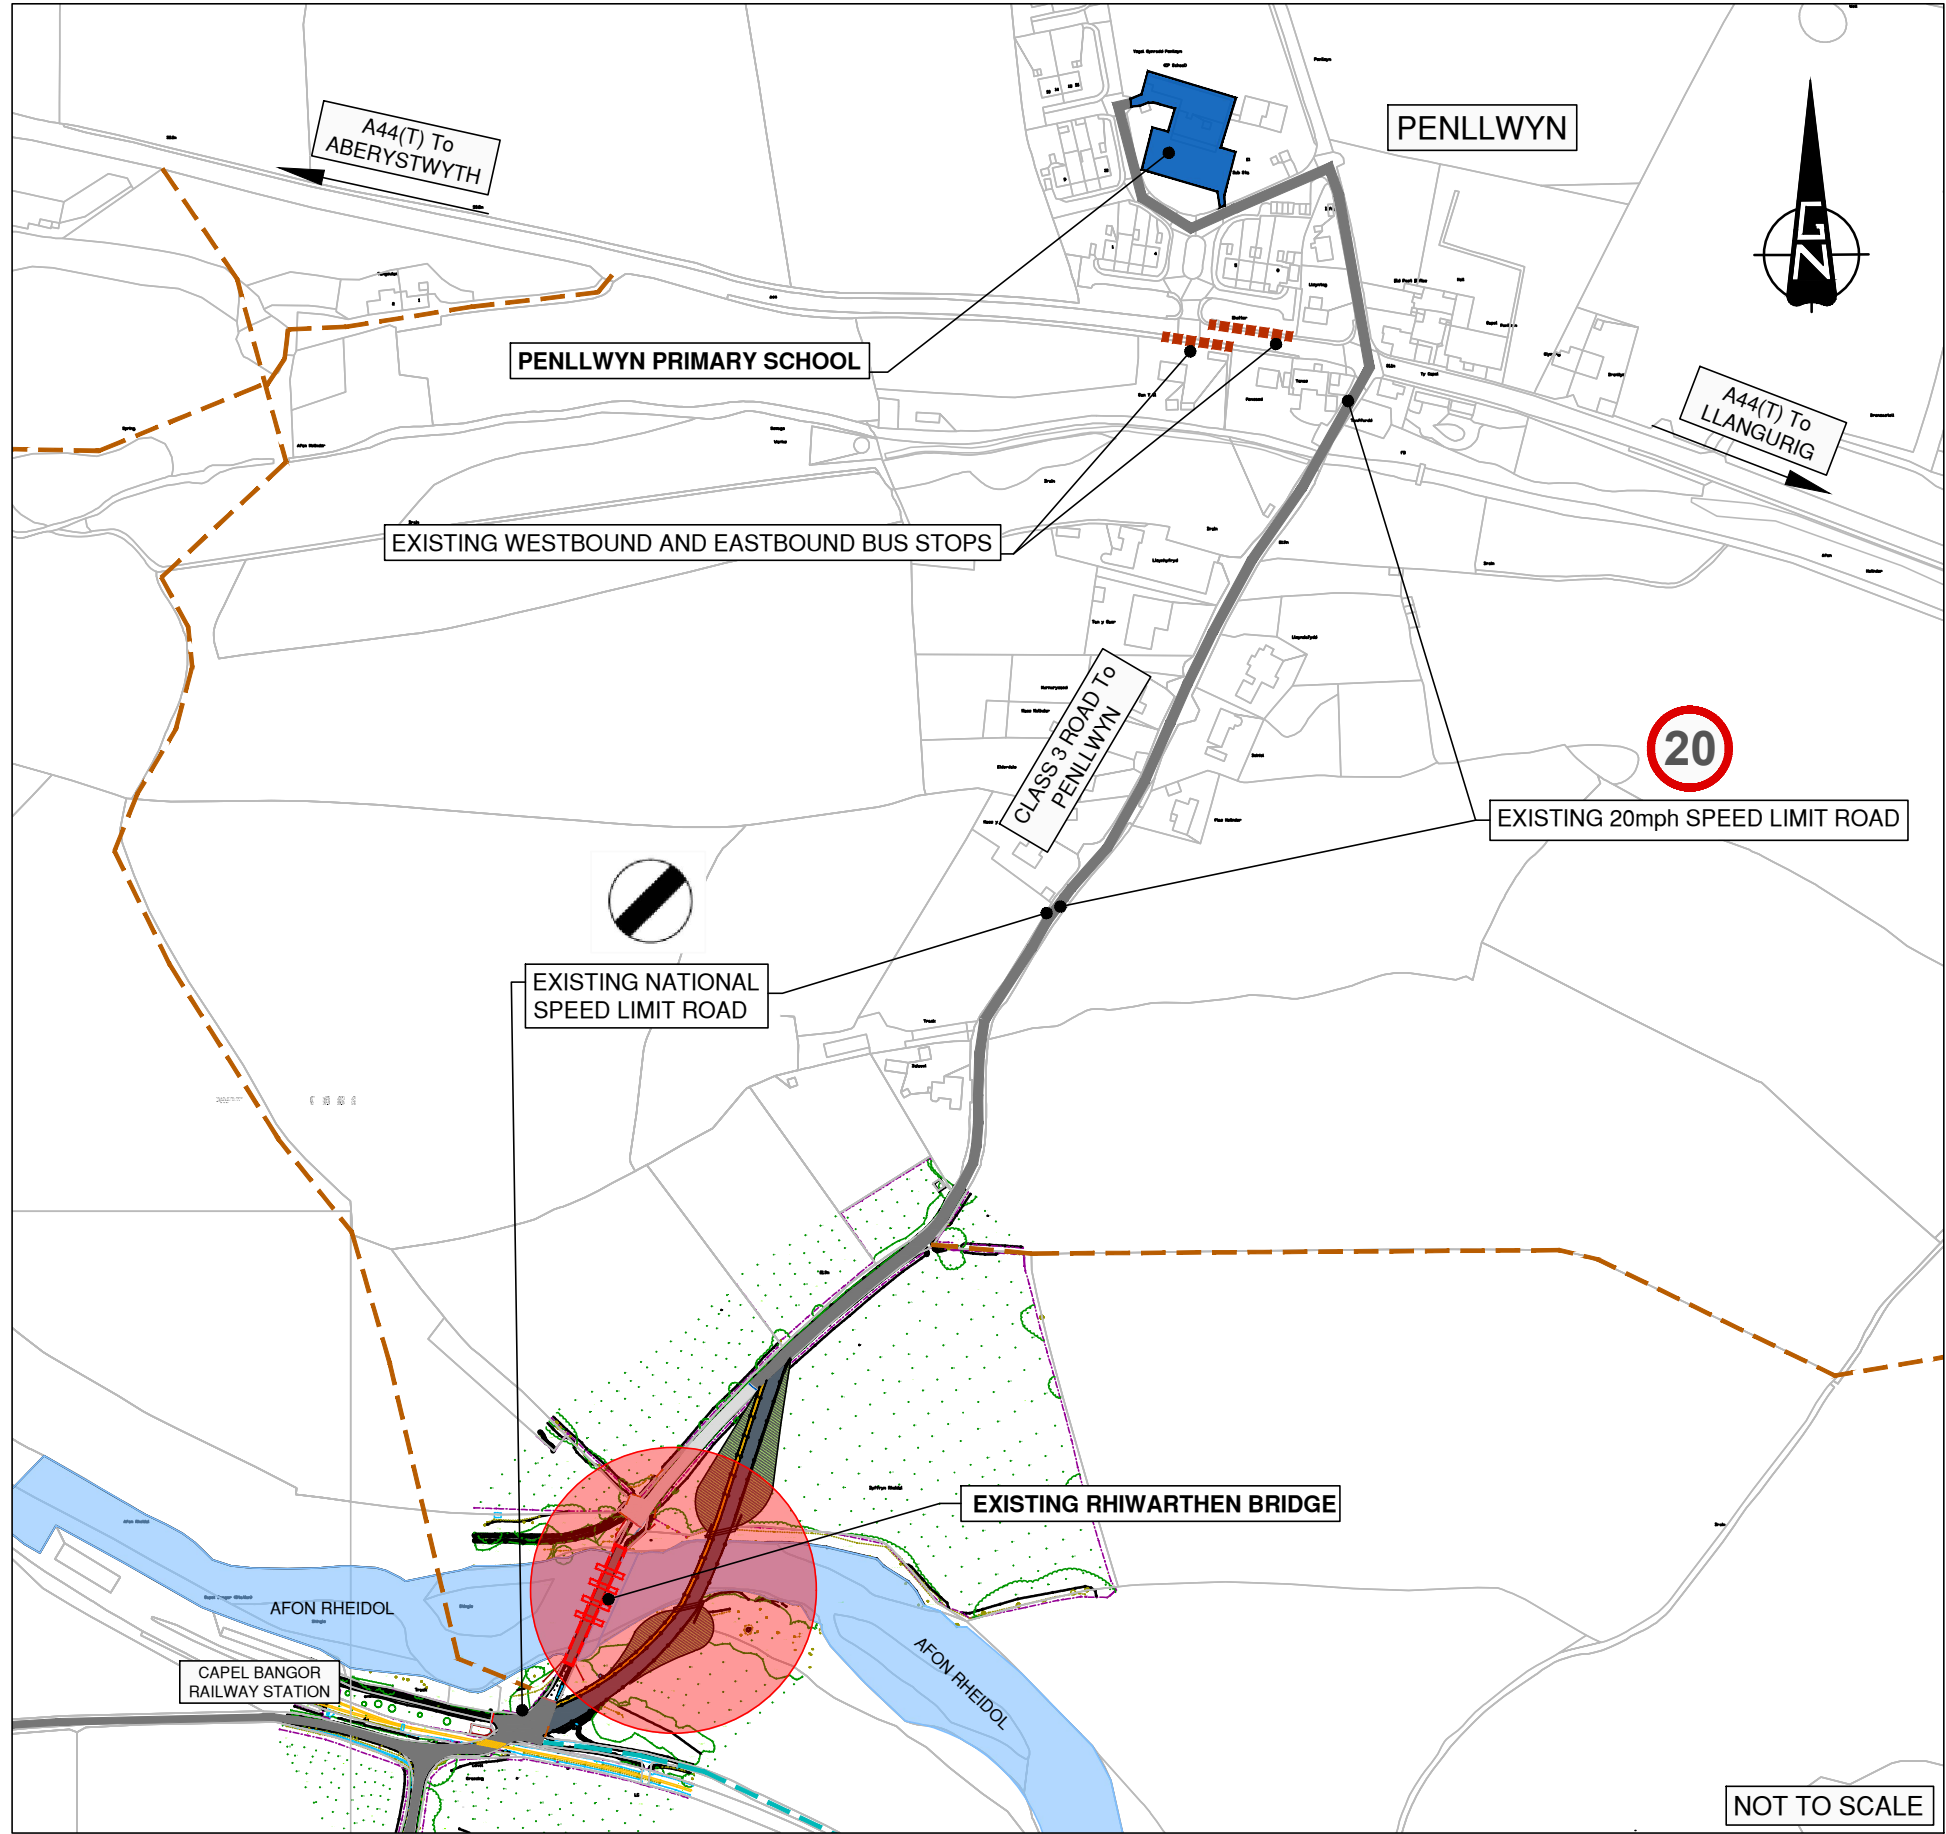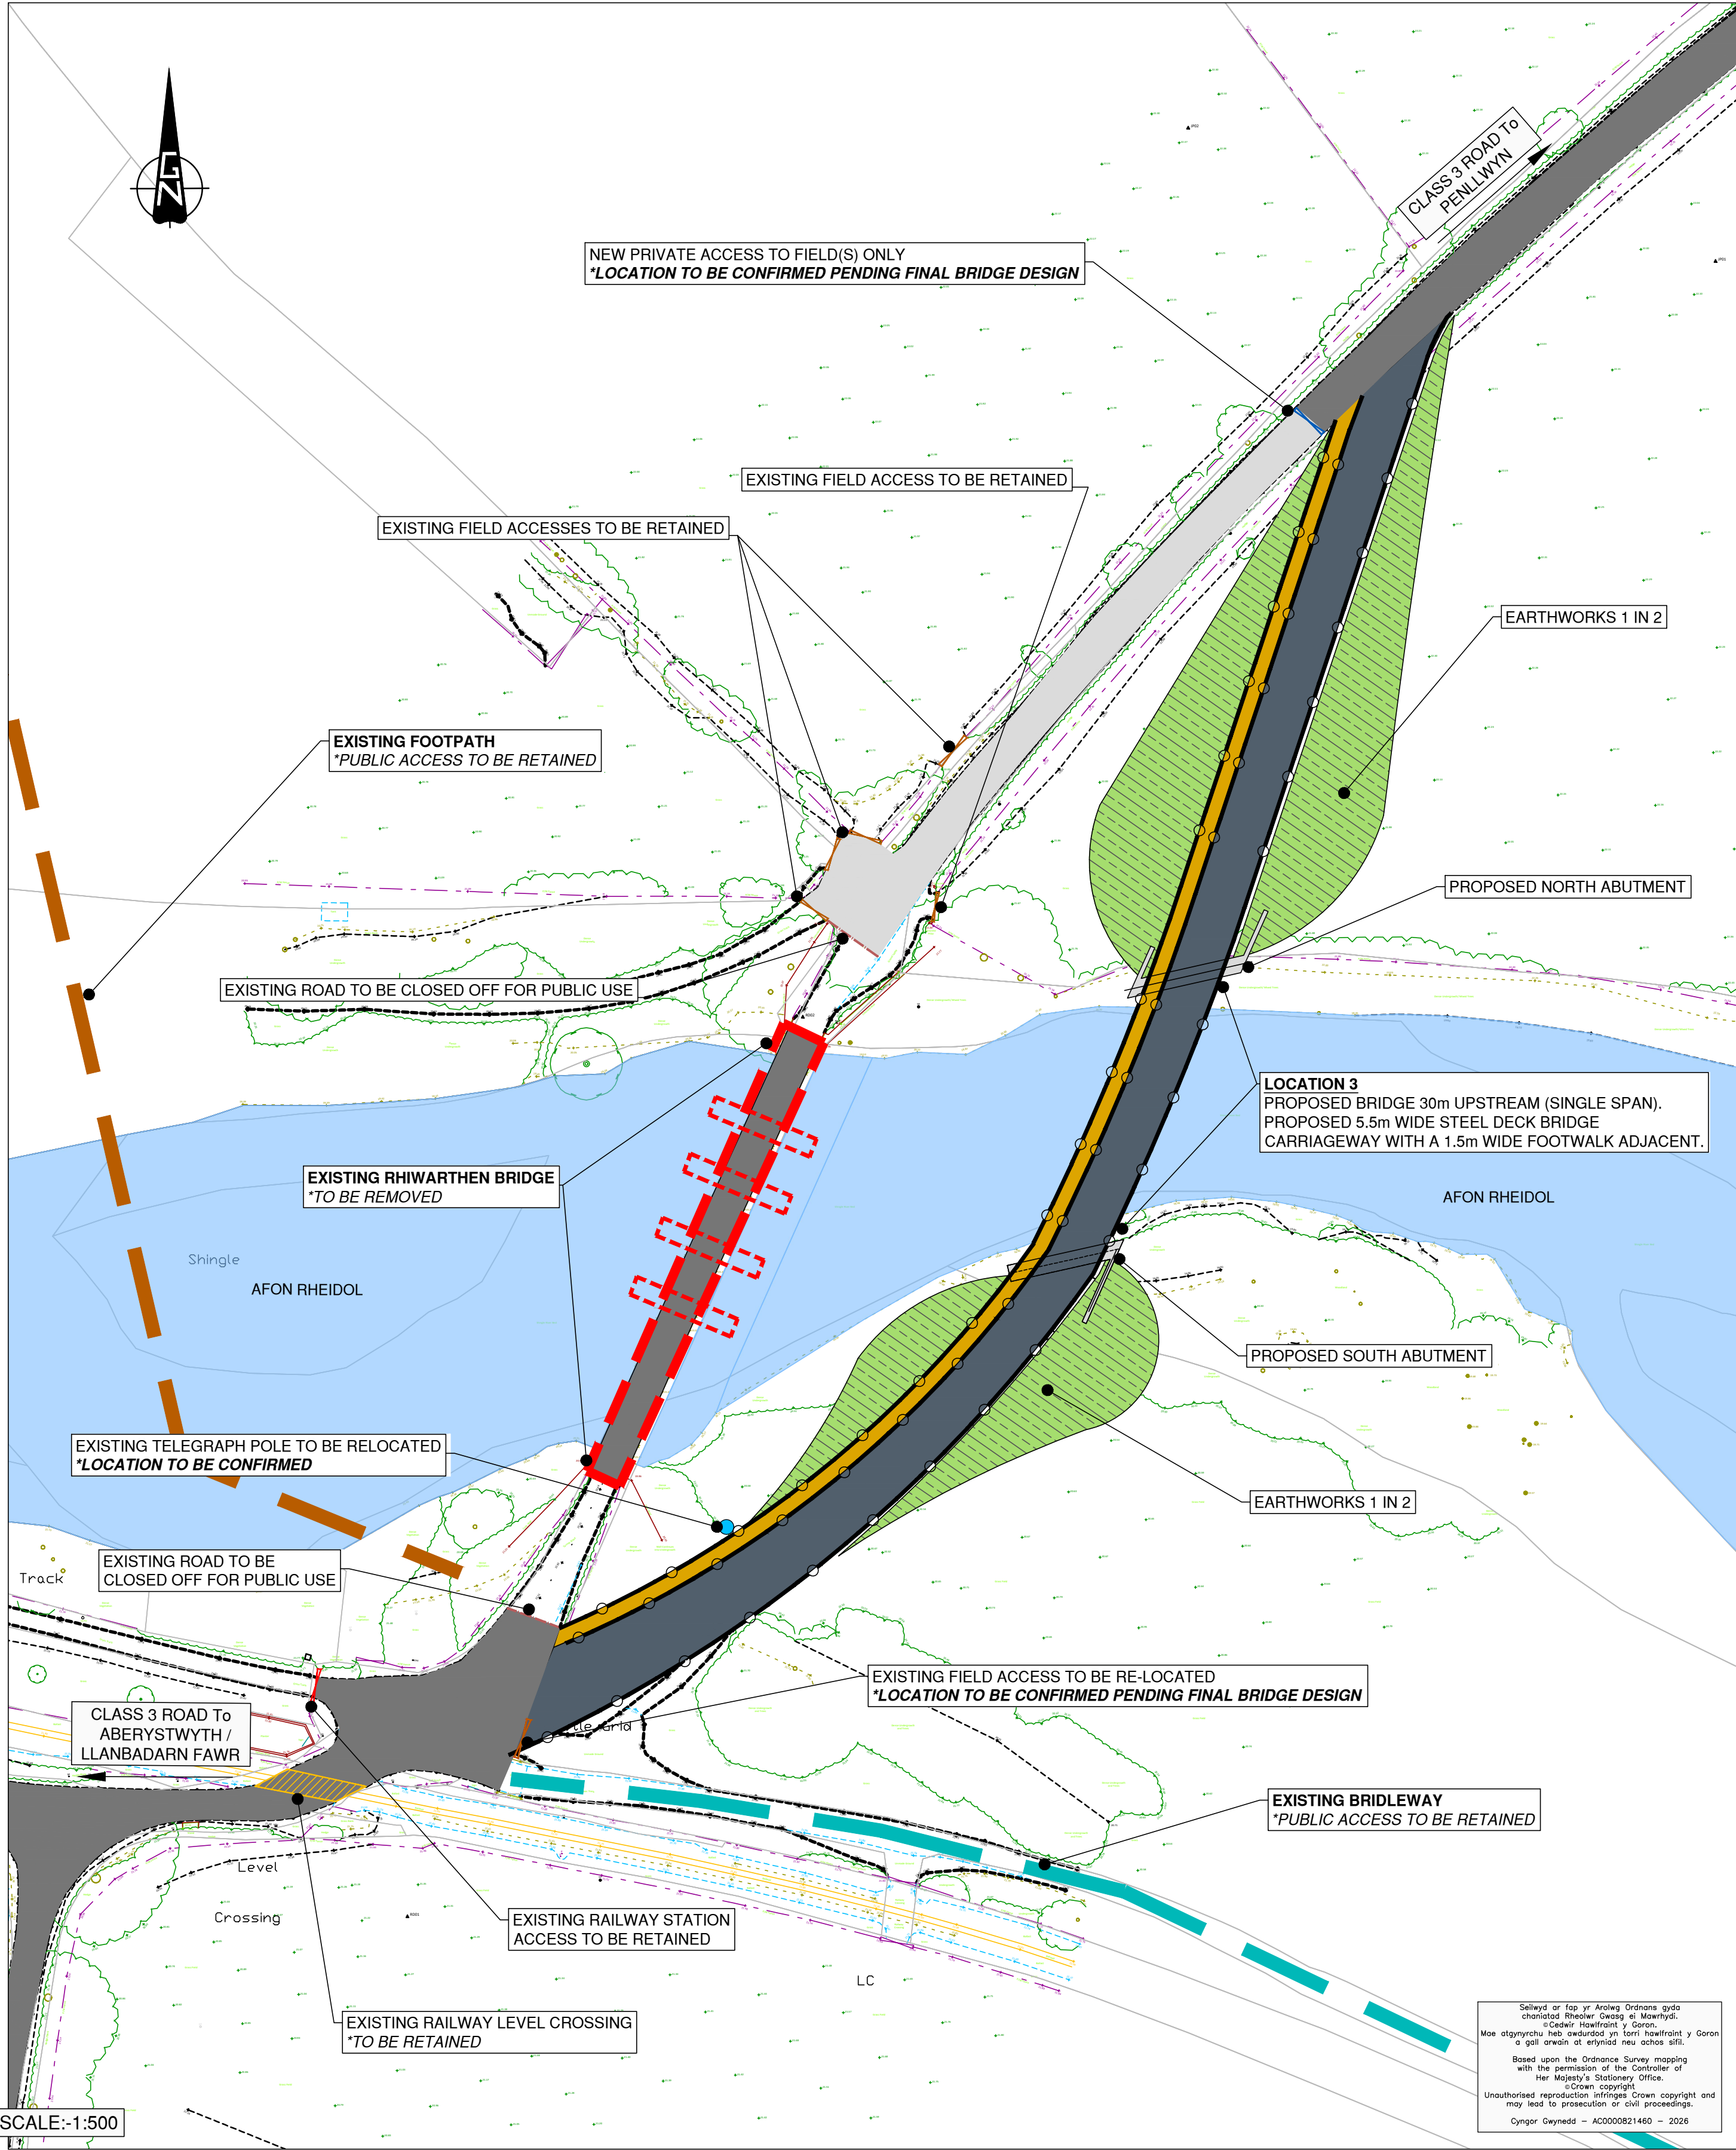

RHIF NO.	NEWIDIADAU MODUR	YUN	YUN	YUN	YUN
					
CYNLLUN / SCHEME :					
Rhiwarthen Bridge WELTAG Stage 2					
TEITL LLUNIAD / DRAWING TITLE :					
Proposed New Bridge Location 3 30m Upstream (Single Span)					
DARLUNWYD GAN : DRAWN BY :	DFR	DYDDIAD DARLUNWYD : DATE DRAWN :			
GWIRIWDYD GAN : CHECKED BY :	WTL	DYDDIAD GWIRIWDYD : DATE CHECKED :			
Tafien Sheet	3 of 4	GRADDIFYDDO : SCALES :	As Shown@A1		
Rhif Lluniad Drawing No.		12349/FE/003		CYM REV	




Location 4 - 70m Upstream

Cyngor Sir
CEREDIGION
County Council

CC BY

- | | |
|---|--|
|  | PROPOSED NEW BRIDGE
STEEL DECK CARRIAGEWAY |
|  | PROPOSED FOOTWALK |
|  | EARTHWORKS
(WITH PLANTING MITIGATION) |
|  | NEW PRIVATE / FIELD ACCESS ONLY |
|  | EXISTING FOOTPATH
(PROW - PUBLIC RIGHT OF WAY) |
|  | EXISTING BRIDLEWAY
(PROW - PUBLIC RIGHT OF WAY) |

**INFORMATION REGARDING
FINAL PROPOSED BRIDGE
DESIGN AND CONSTRUCTION
DETAILS TO BE CONFIRMED
DURING **WELTAG STAGE 3****

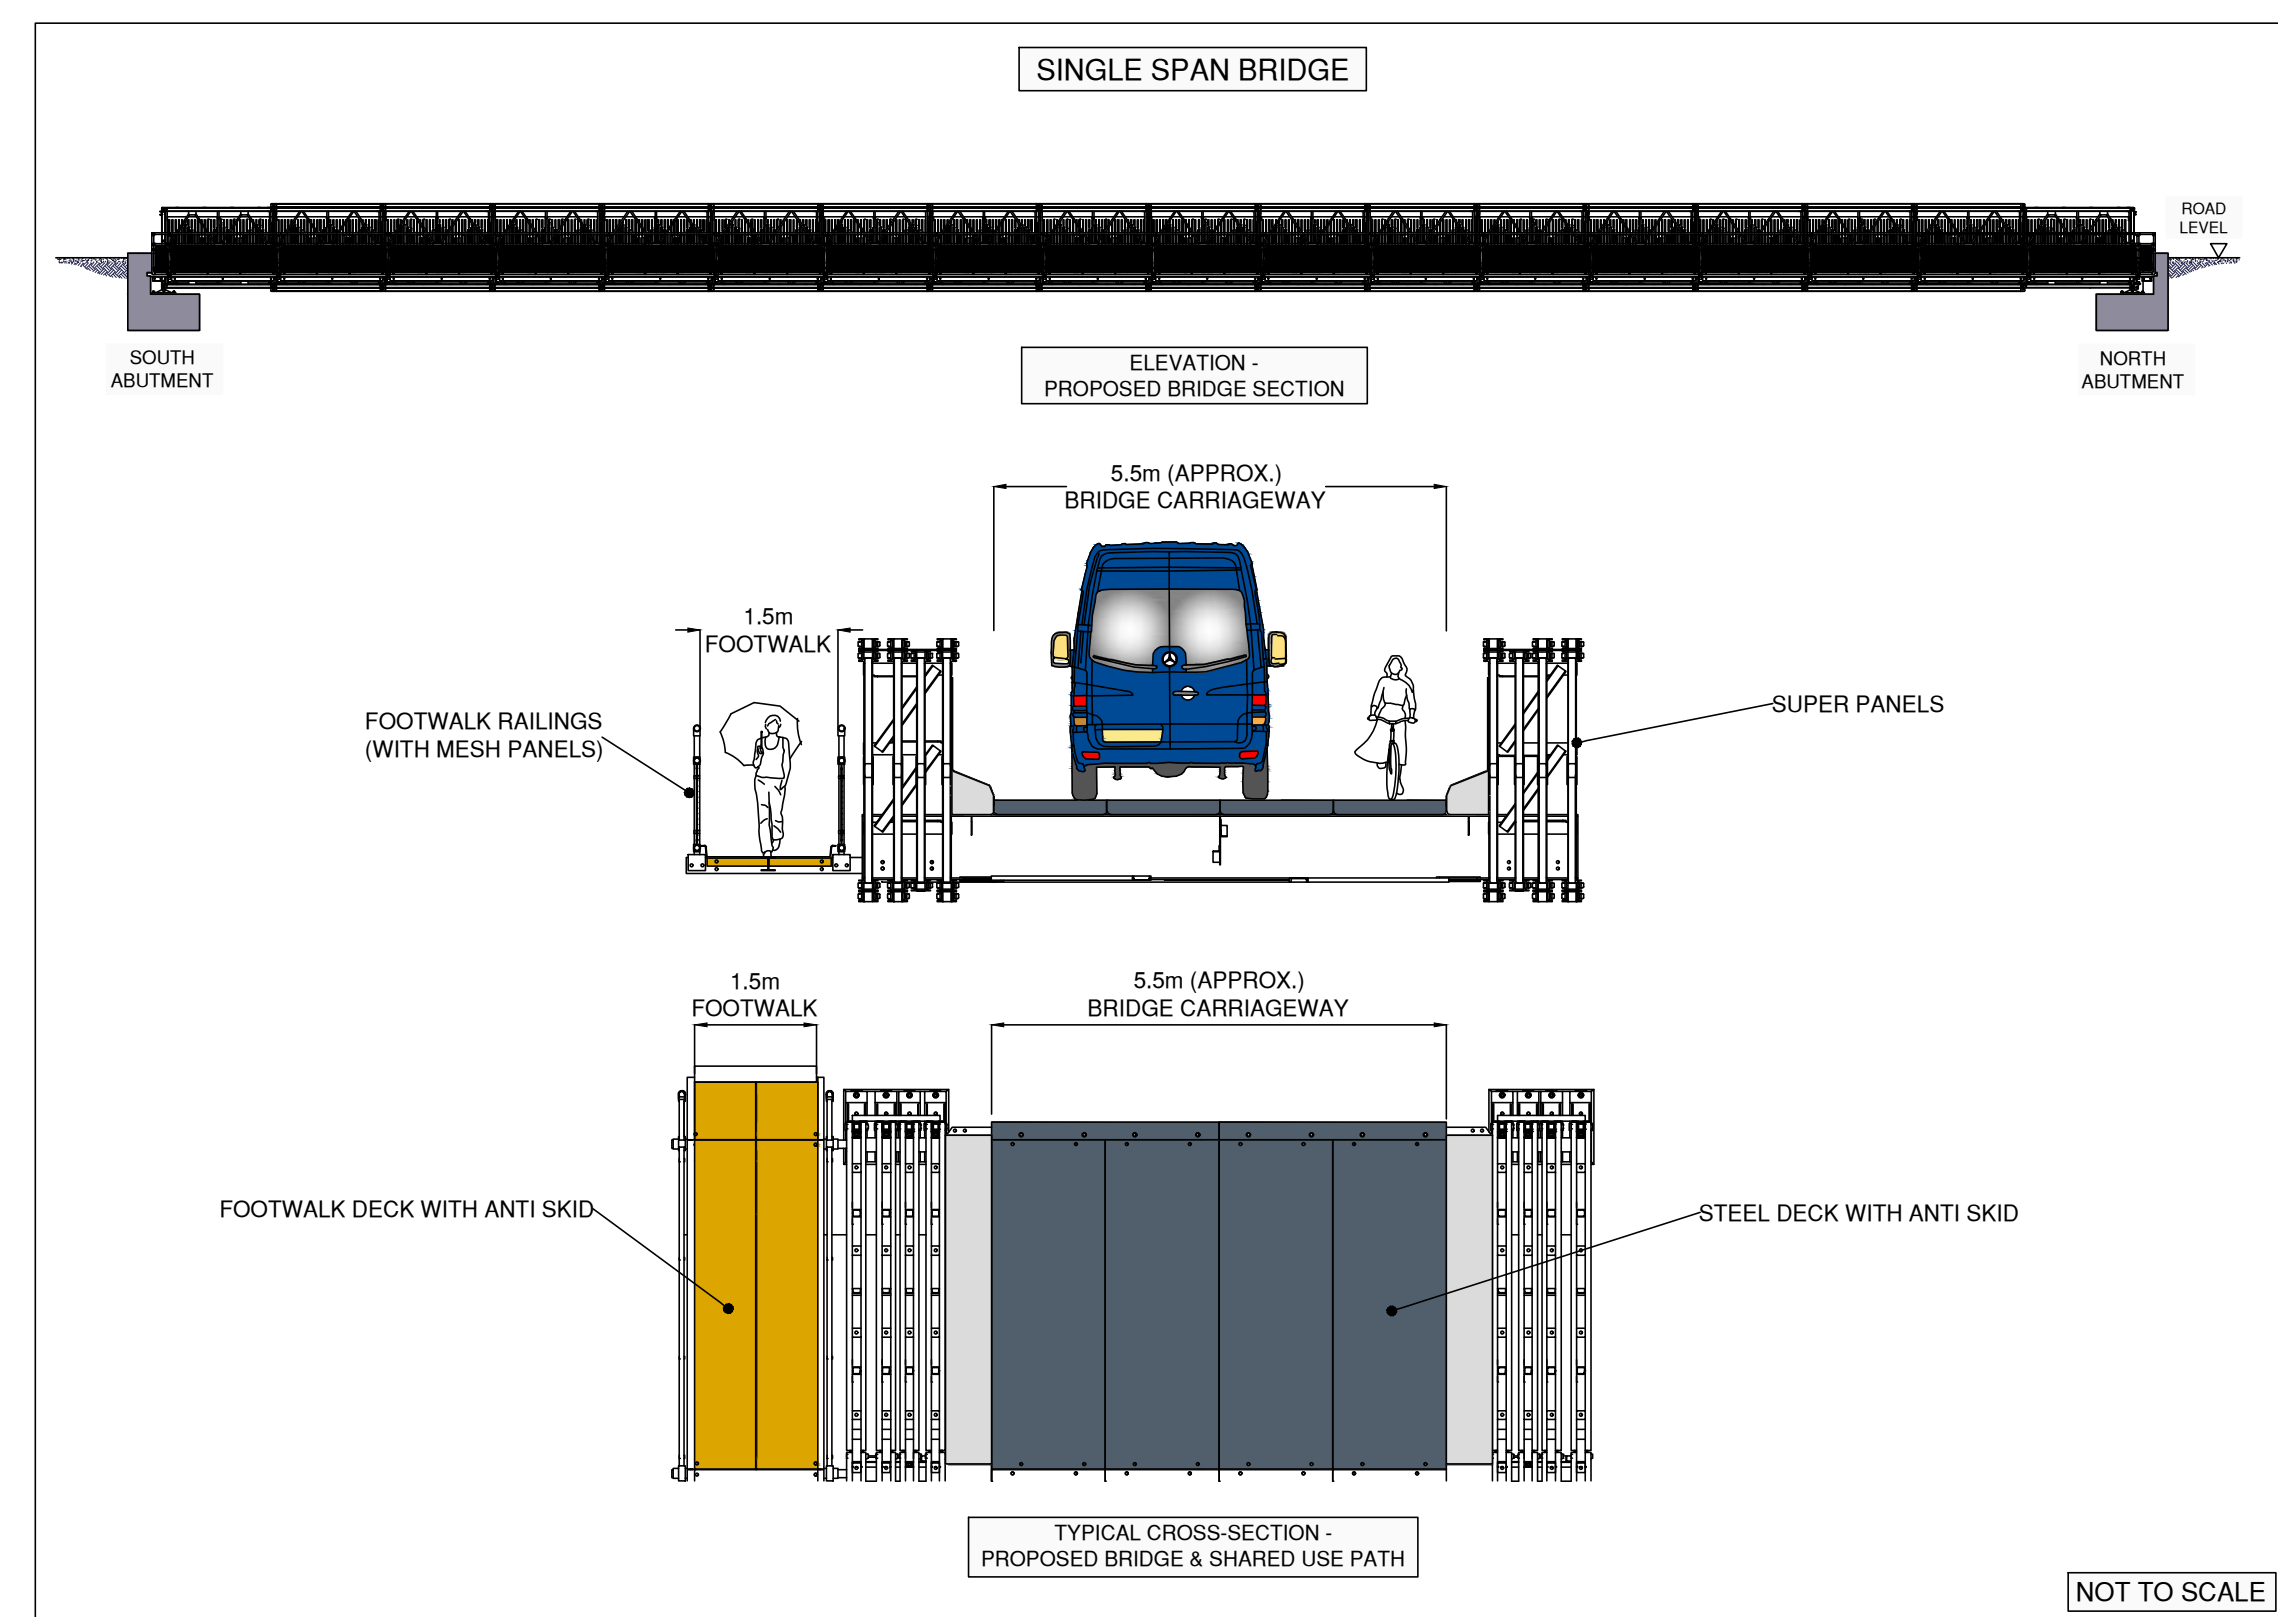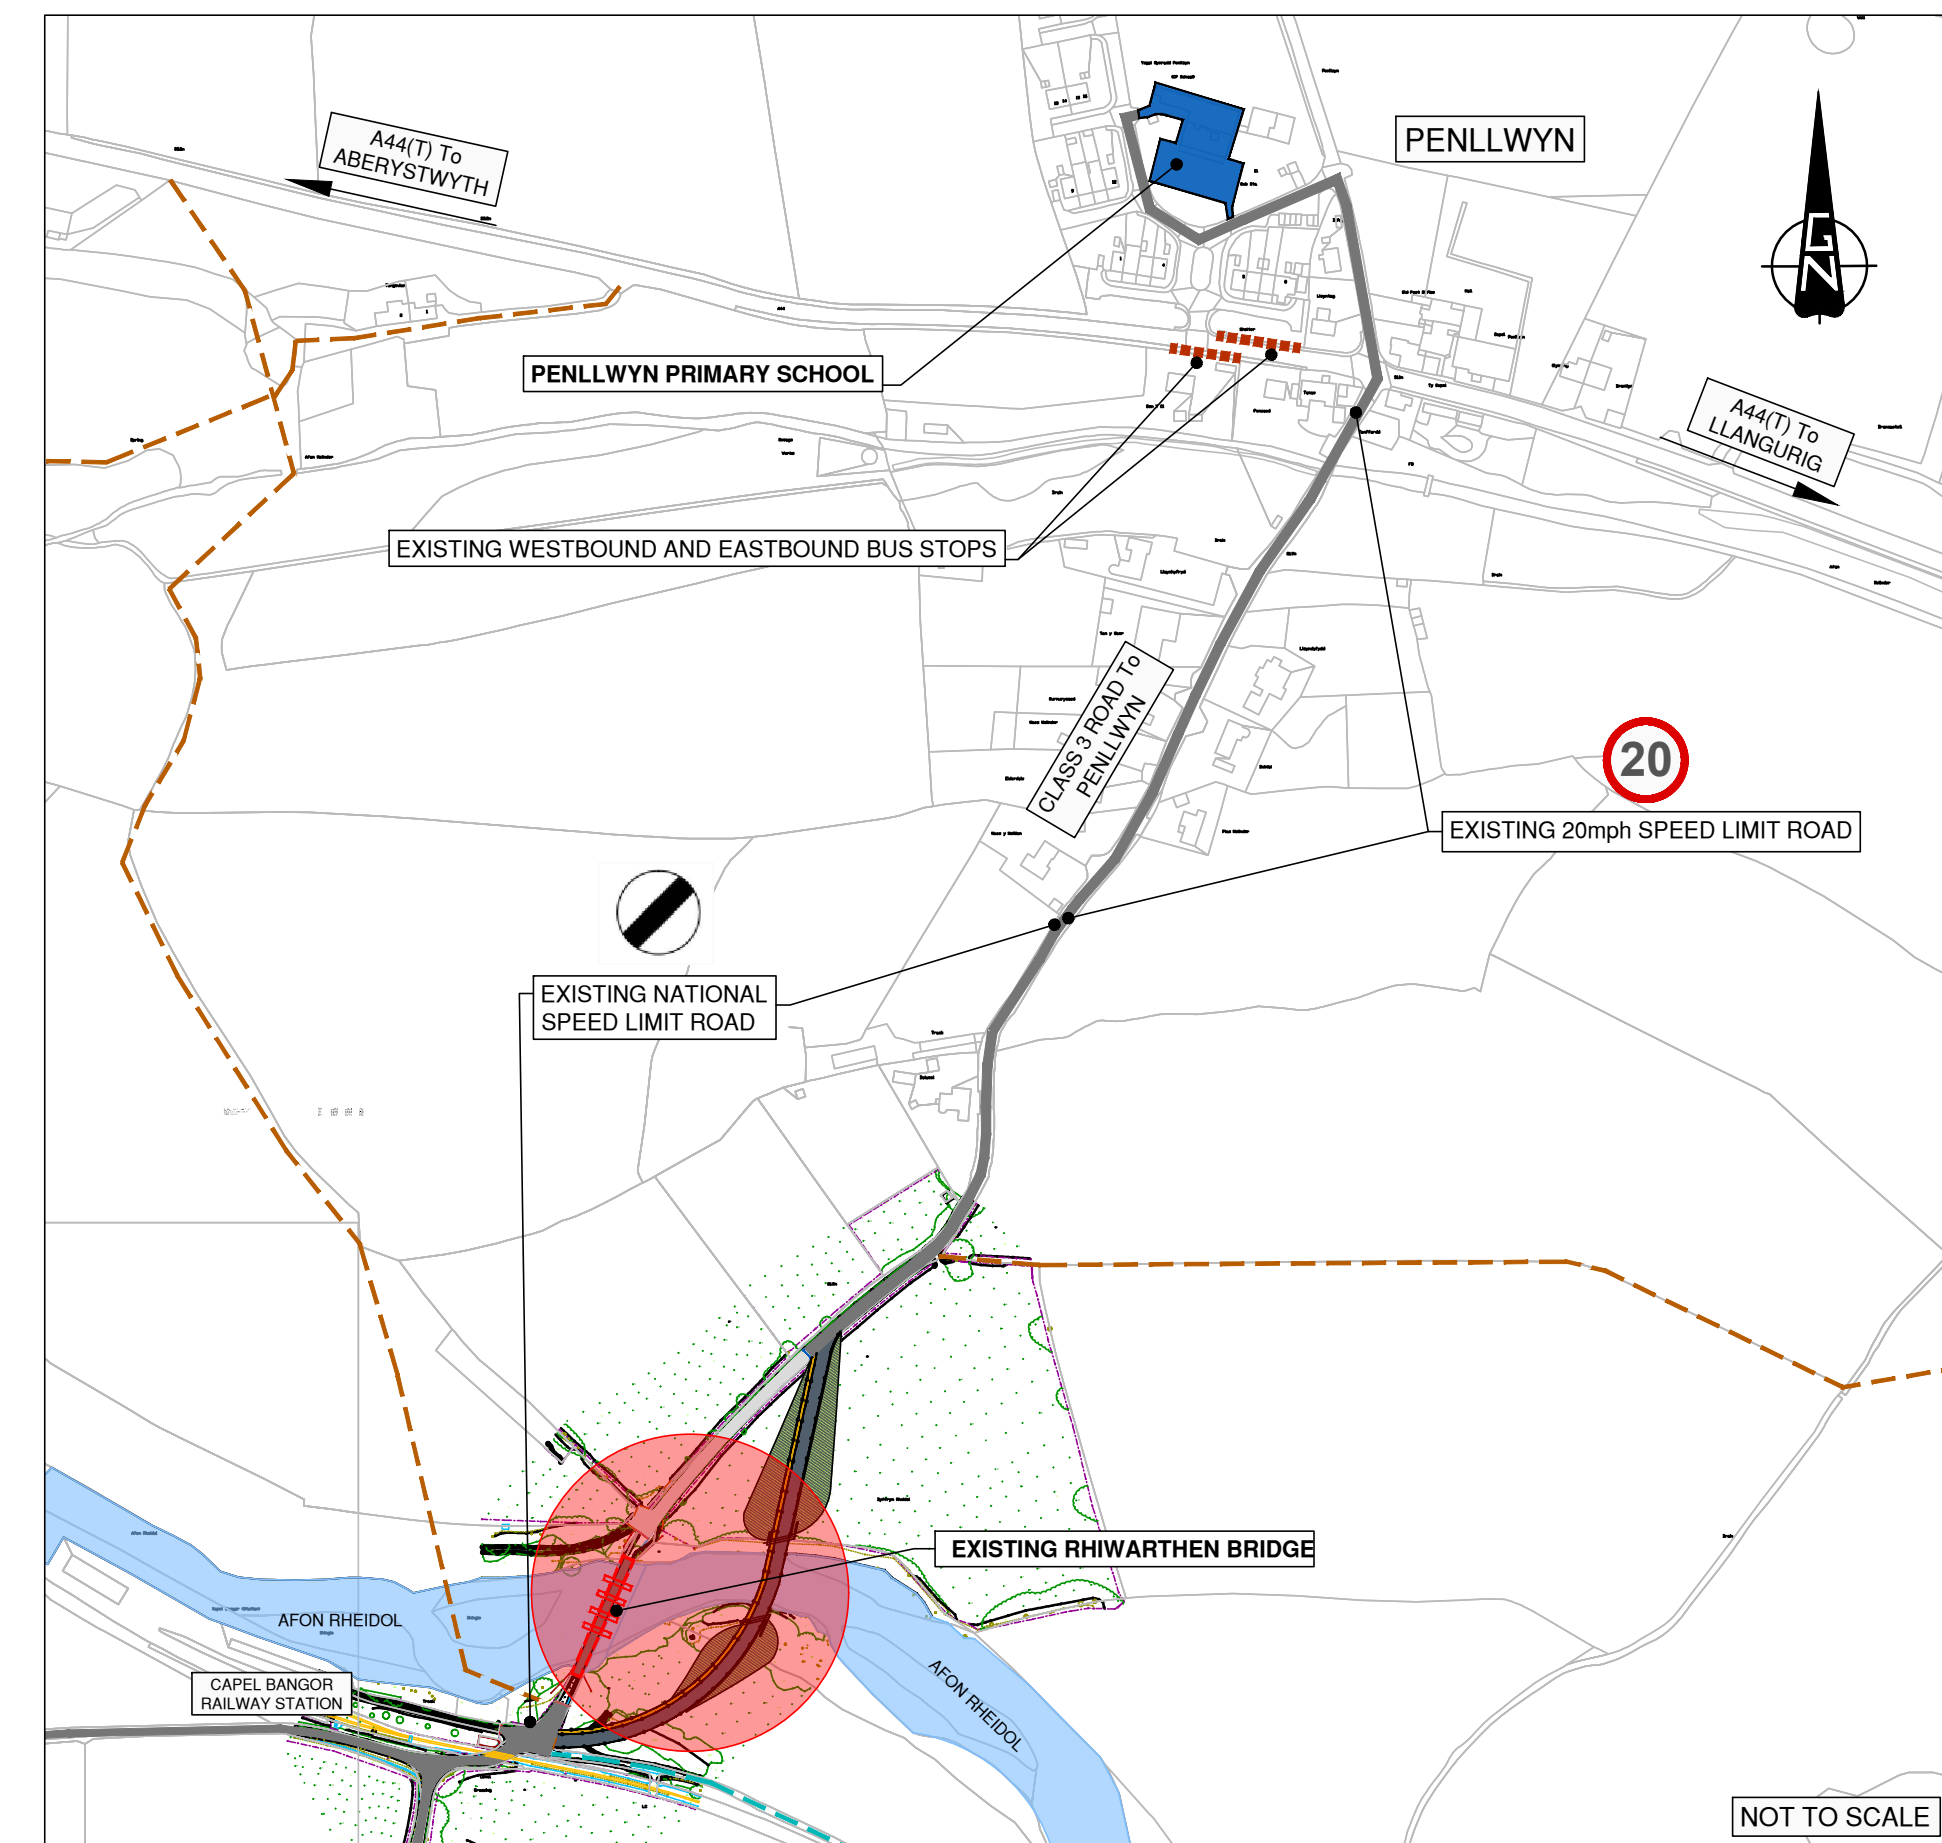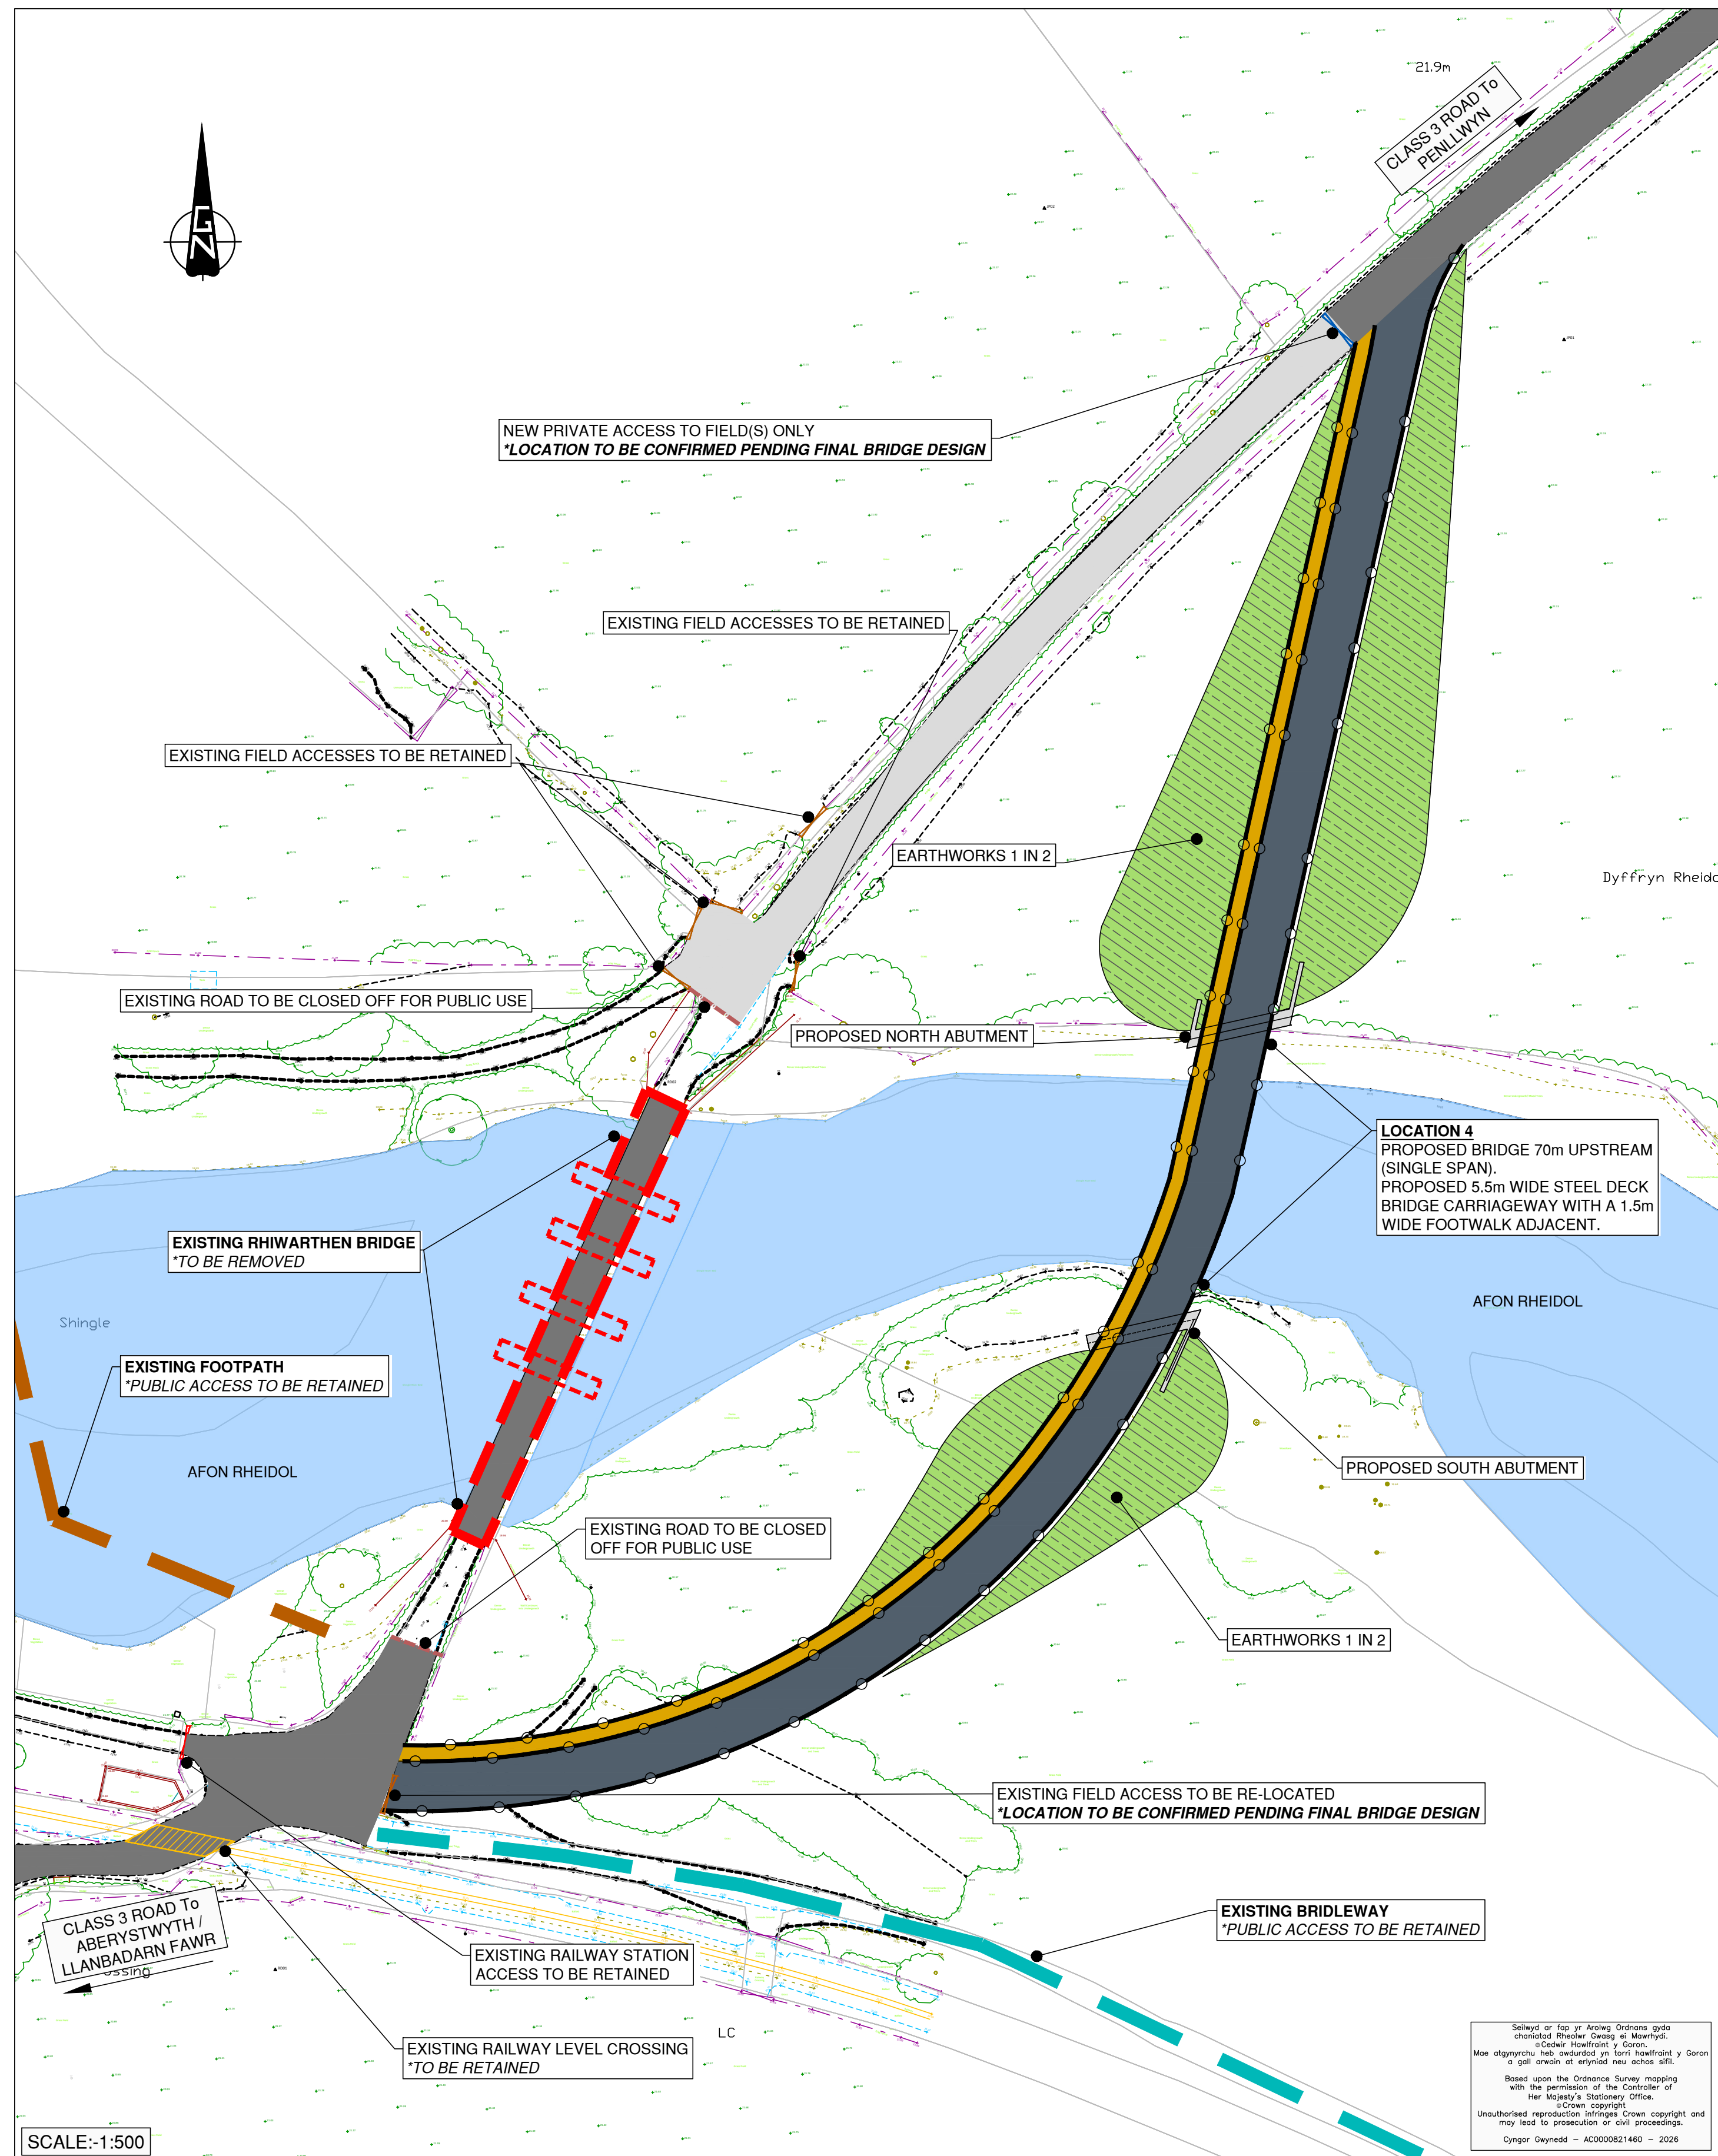

F	
O.	

NEWIDIADAU
MODIFICATIONS

Y	DIAD
	ATE



Rhiwarthen Bridge WELTAG Stage 2

Proposed New Bridge
Location 4
m Upstream (Single Span)

DRAWN BY : _____

Stufen	4
--------	---

ect 4

Rhif Lluniad

Drawing No.

	DATE DRAWN :

DYDDIAD GWIRIWDYD :
DATE CHECKED :

	GRADDFEYDD :	Ac Shown
--	--------------	----------

SCALES : AS SHOWN

100-10755-100-1

12349/FE/004

[illegible]