


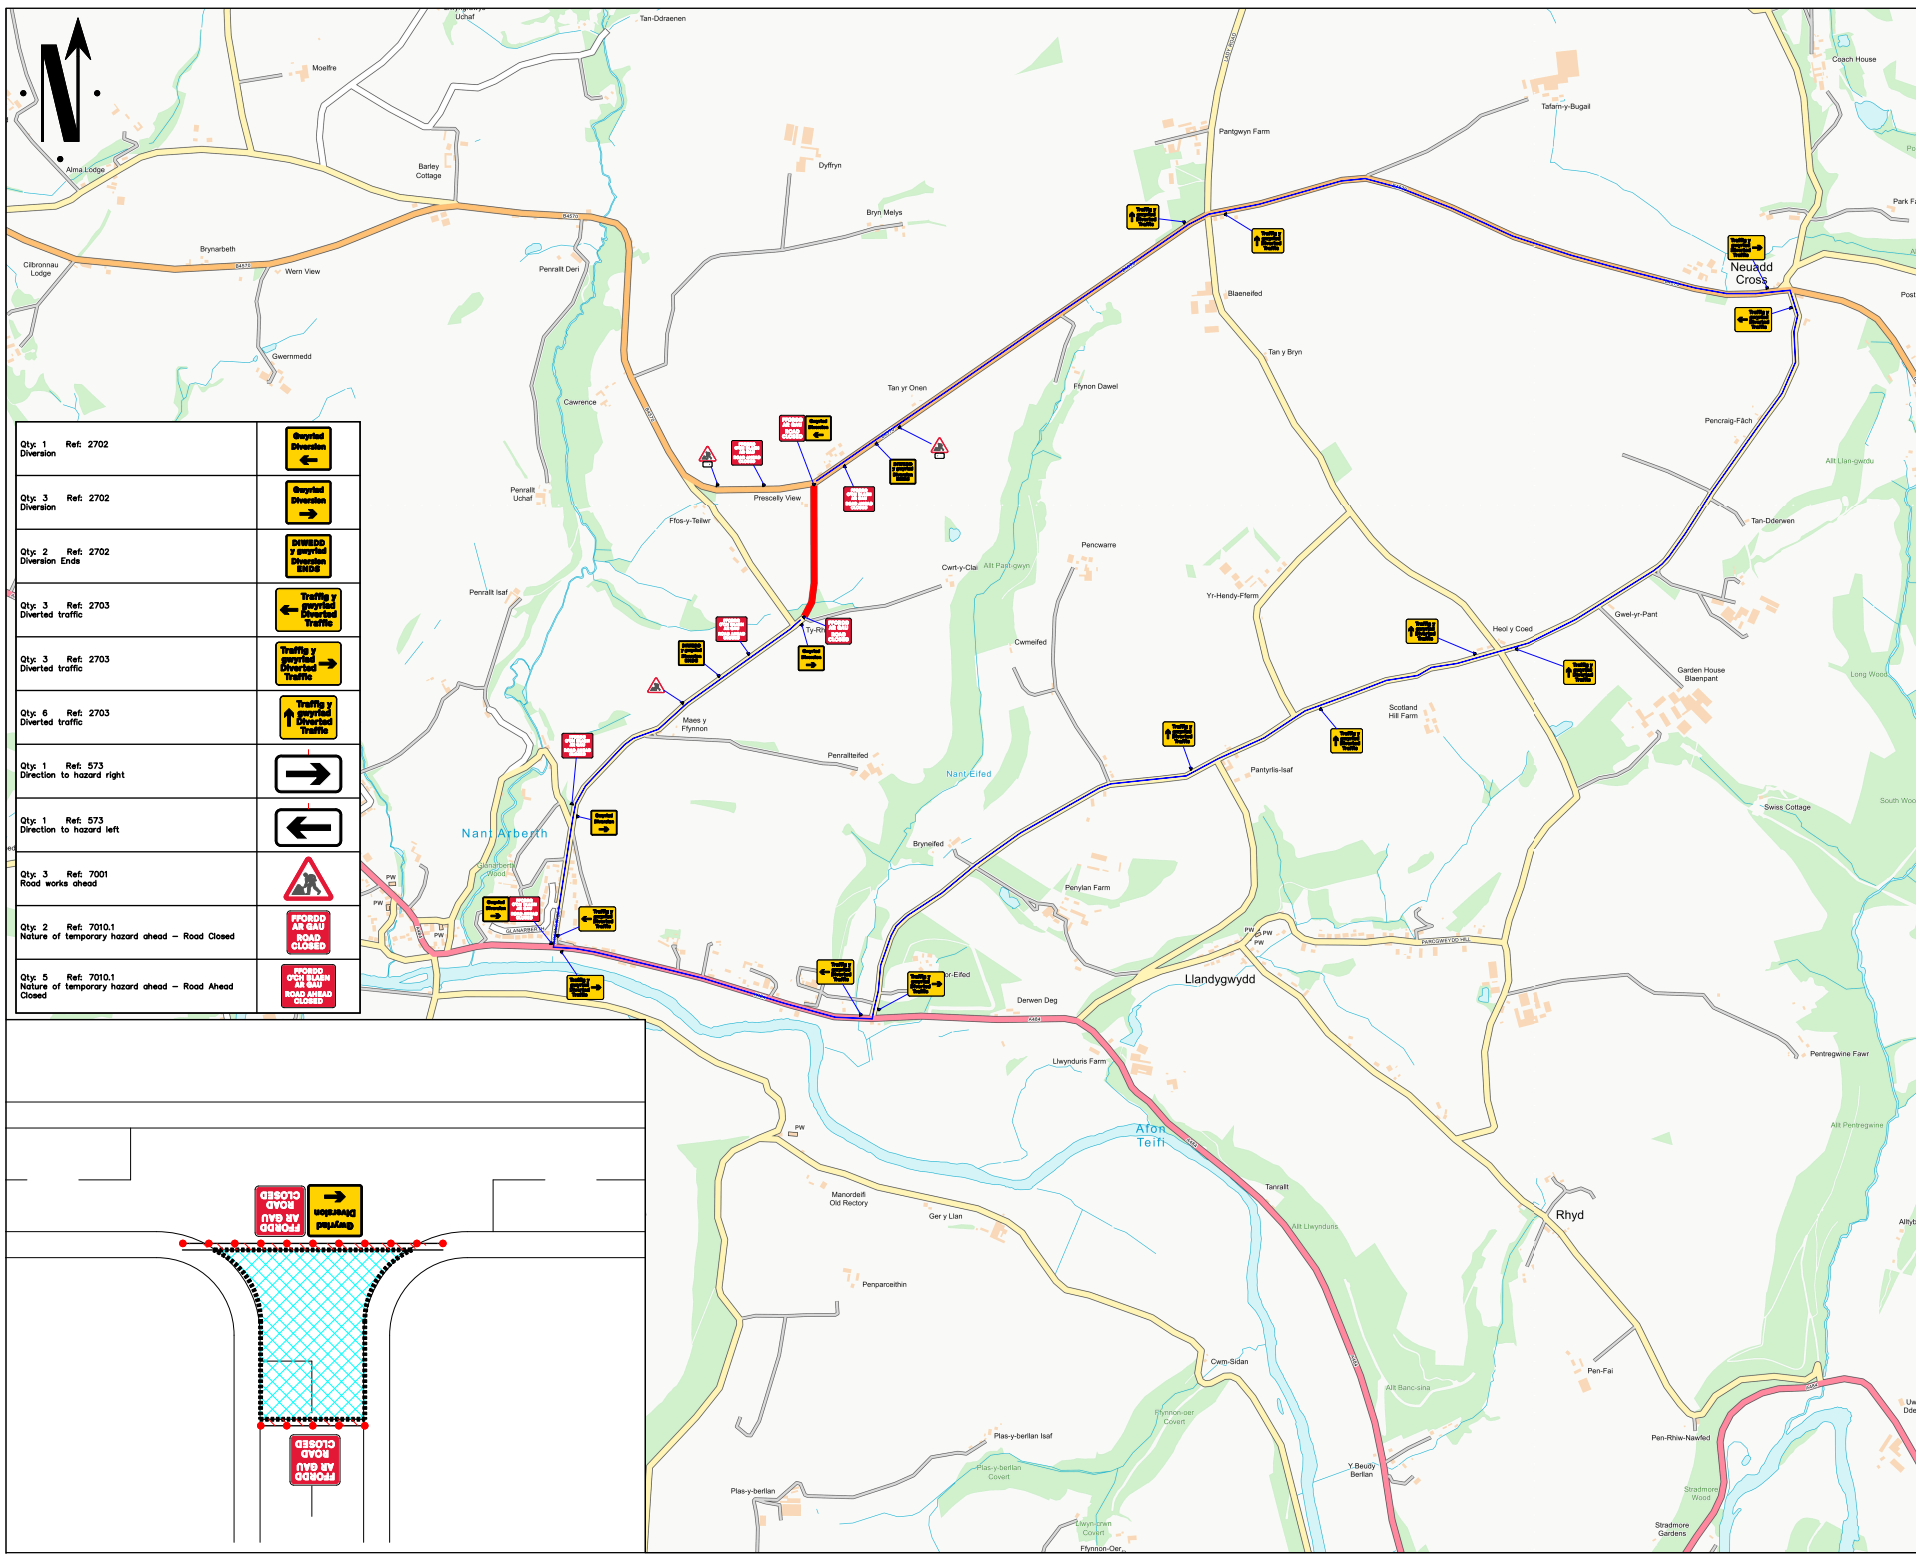

Go Traffic Management

This drawing has been produced for a specific client & project identified below and is not intended for use by any other person or for any other purpose. © Go Traffic Management

Risks

- Design completed from information provided + google maps desktop risk assessment
- Cone lamps must be used on all road with A speed limit of 40mph or more.

Notes

- All signs as per Chapter 8. Distances between cones to be 9m maximum unless otherwise noted.
- Distances between signs NOT to scale for purposes of clarity.
- All sign placement subject to available safe working space.
- The purpose of the Traffic Management Plan is for it to be used only as a guide and all traffic management equipment should be put out according to the 'Safety at Street Works and Road Works - Code of Practice', i.e. Red Book & the 'Traffic Signs Manual Chapter 8', i.e. Yellow Book.
- Signs must be placed in accordance with TSM and the scheme RAMS pack.
- Site conditions may have changed since the design of the drawing any changes which subsequently affect the design need to be reported by the Traffic Management Operative & any changes implemented must comply with Chapter 8.

Key

	Sign position and aspect of vision		Working Space
	Cones		Diversion Route 1

CLOSED - C1174 FROM PRIVATE ROAD LEADING TO PROPERTY KNOWN AS PENRALLTEP TO JUNCTION WITH B4570 DIVERSION VAL - HEADING EAST/BOUND ON B4570 TURN RIGHT ONTO C1080 FROM THE JUNCTION OF THE US241 TO THE JUNCTION OF THE B4570 PROCEED ON C1080 FROM THE ENTRANCE TO BRYNIFED, TURN RIGHT ONTO A484, TURN RIGHT ONTO C1174 FROM AREA TO JUNCTION OF PRIVATE ROAD LEADING TO PROPERTY KNOWN AS PENRALLTEP, PROCEED ON C1174 FROM PRIVATE ROAD LEADING TO PROPERTY KNOWN AS PENRALLTEP TO JUNCTION WITH B4570 and Vice Versa.

MINIMUM SIL SAFETY ZONE OF 0.5M MUST BE ADHERED TO

Traffic Management must comply with The Safety at Street Works and Road Works Code of Practice

ROAD SPEED	
CROSS SECTION	

DO NOT SCALE FROM THIS DRAWING		Road Closure	
A	17/07/26	AS DRAWN	
REV.	DATE	DESCRIPTION	

GTM
Go Traffic Management

Head Office: Go Traffic Management,
Chaddock Lane, Worsley, Manchester, M28 1XW
Tel: 0161 351 5370
www.gtm.co.uk

TRAFFIC MANAGEMENT PLAN

Client:

Drawing Number: 1865787.0001

Drawing Title:
Llangoedmor,
Ceredigion,
SA43 2LU

Design:	Technical Officer:	REV.
Name: D.Smith	M.Gardiner	A
Signature:		
Date: 17/07/26	17/07/26	