


# CEINNEWYDD / NEW QUAY

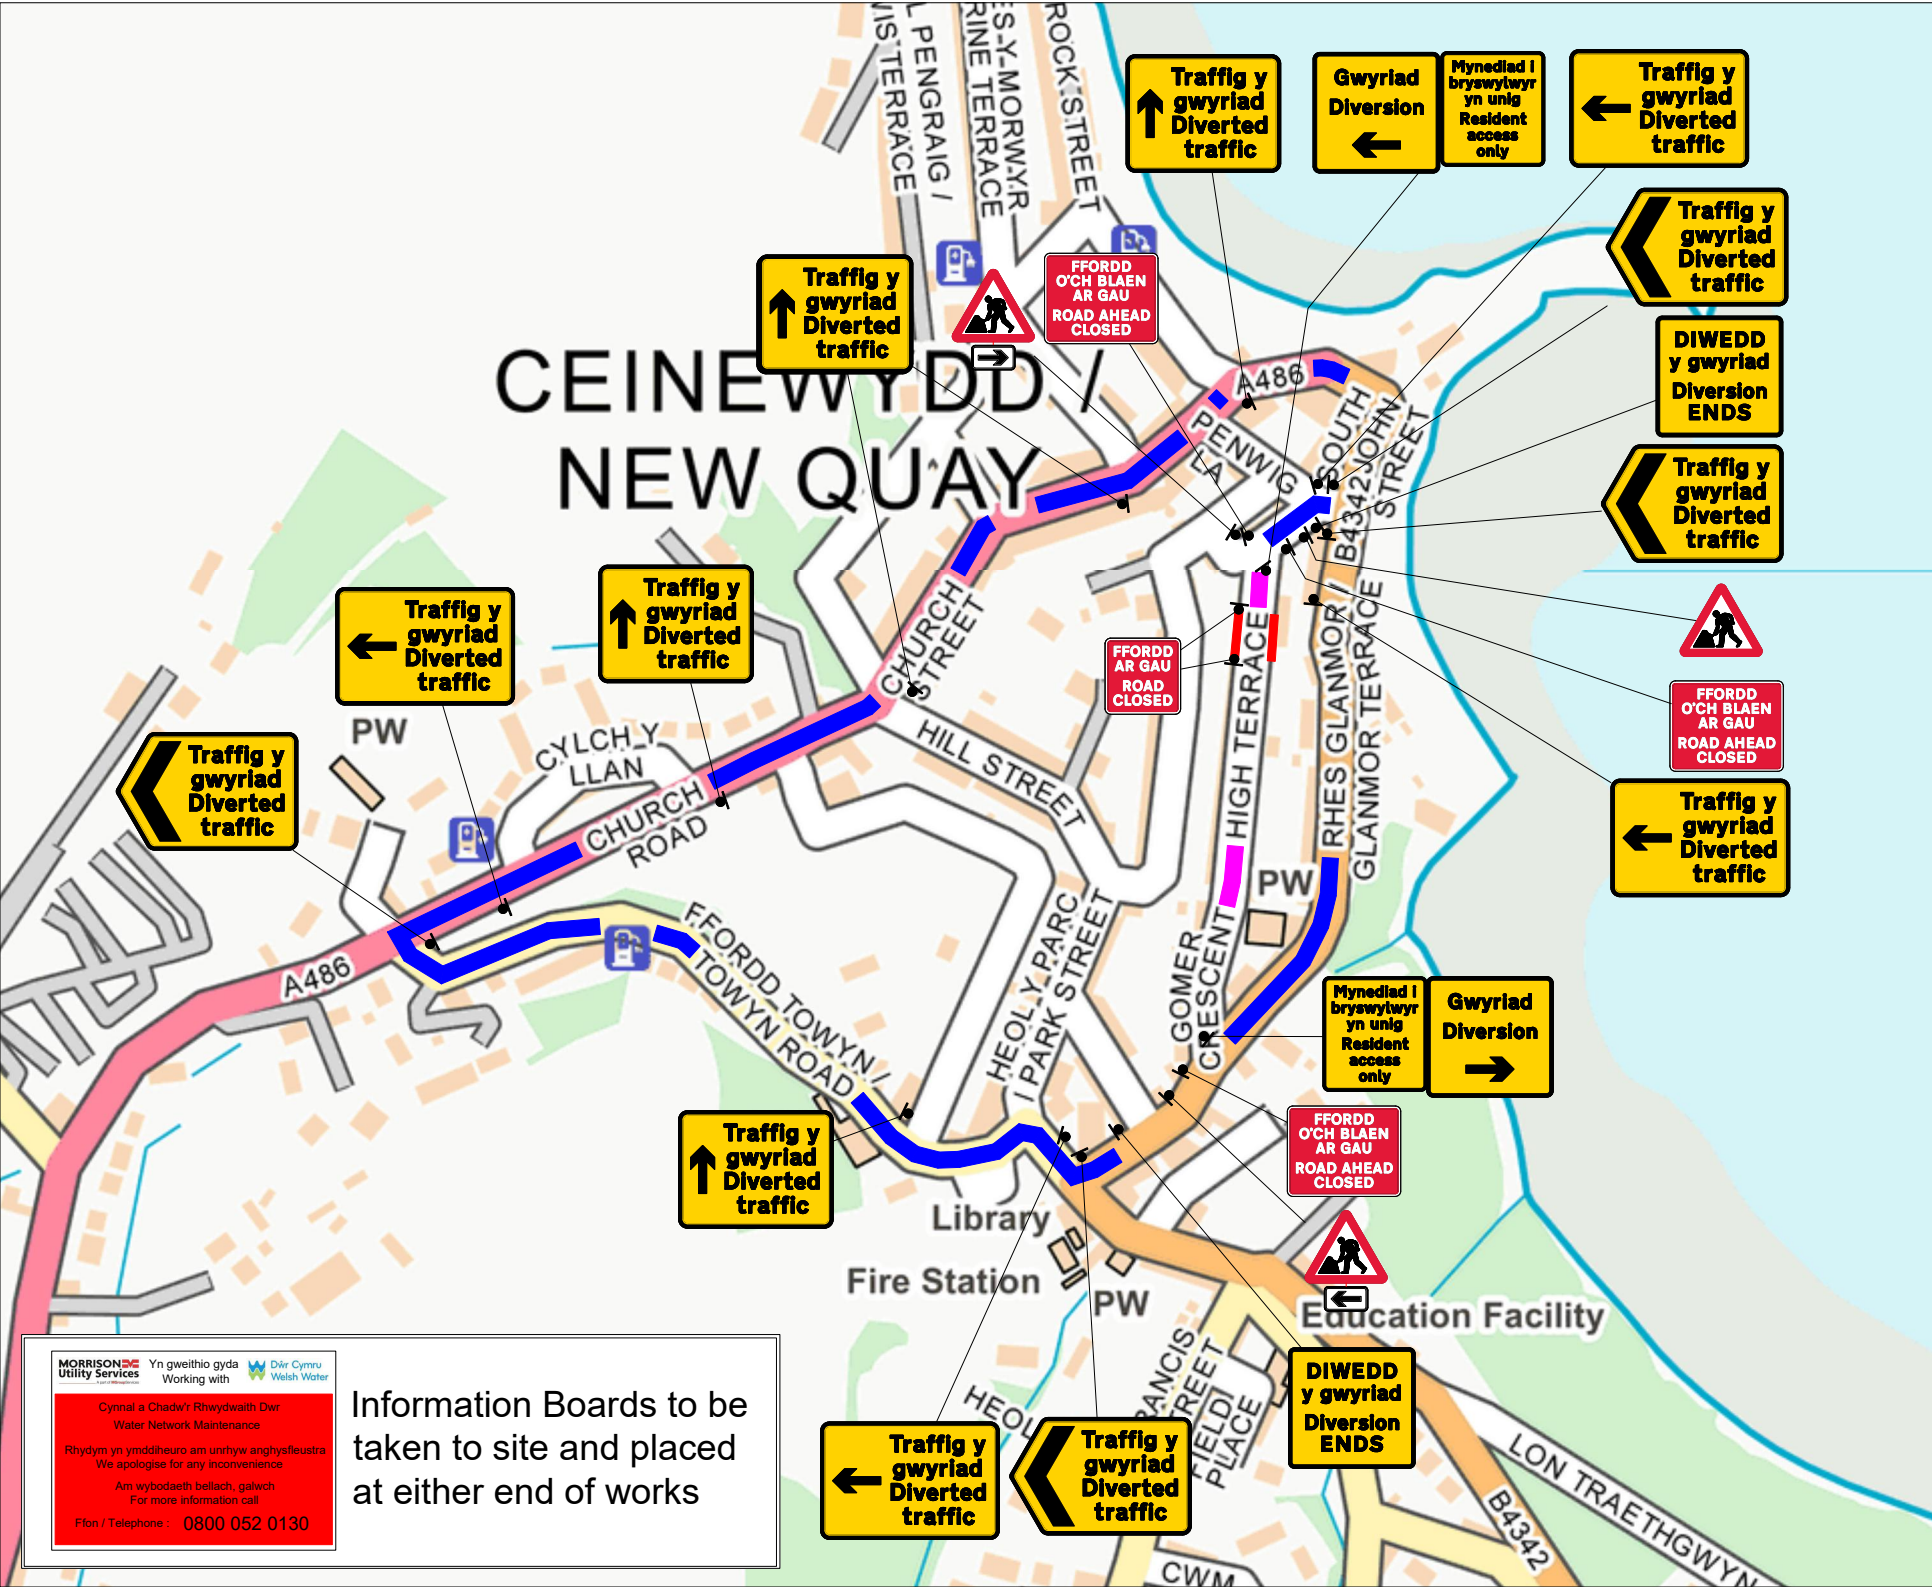

**TRAFFIC MANAGEMENT NOTES:**  
 1) All temporary traffic management shall be in accordance with Chapter 8 of the Traffic Signs Manual.  
 2) All temporary traffic management shall be in accordance with the Traffic Signs Regulations and General Directions 2016.  
 3) All temporary traffic management shall conform to the Safety at Street Works and Road Works, A Code of Practice.  
 4) All signing should be located 450mm minimum from any carrieway.  
 5) All temporary traffic management sign locations are indicative and are subject to on site approval from the Engineer.

**Key**

- Traffic sign
- Traffic cone
- Pedestrian barrier
- Cone lamp
- Diversion route
- Road closure

Checked by: A. Crees

Customer: MWS LTD

Job reference: 96784492

Location: 3 High terrace  
 Llandysul New Quay  
 SA45 9NJ



Date: 07/03/2025

Description: Road Closure

Scale: NTS OS HA: 0

0330 043 3030  
 www.corehighways.com

Produced by: Chris Collier-Evans

Design reference: CE/07.03.25/J133592

This Design is subject to Copyright and remains the property of Core Highways. Contains Ordnance Survey data.



**MORRISON** Yn gweithio gyda **Dir Cymru**  
 Utility Services Working with Welsh Water

Cynnal a Chadw'r Rhwydwaith Dwr  
 Water Network Maintenance

Rhydym yn ymddiheuro am unrhyw anghyfleustra  
 We apologise for any inconvenience






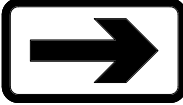






Am wybodaeth bellach, galwch  
 For more information call

Ffôn / Telephone : 0800 052 0130







Information Boards to be taken to site and placed at either end of works

Sign Schedule

Sign Schedule

	<p>ID: 001 Item: Qty: 5 Ref: 2703 Diverted traffic Size: 962 x 731 @ 75 X-hgt</p>		<p>ID: 007 Item: Qty: 1 Ref: 2702 Diversion Size: 1050 x 1000</p>
	<p>ID: 002 Item: Qty: 1 Ref: 2702 Diversion Size: 1050 x 1000</p>		<p>ID: 008 Item: Qty: 1 Ref: 573 Direction to hazard left Size: 600 x 400 @ 100 X-Hgt</p>
	<p>ID: 003 Item: Qty: 2 Ref: 2702 Diversion Ends Size: 1050 x 1000</p>		<p>ID: 009 Item: Qty: 1 Ref: 573 Direction to hazard right Size: 600 x 400 @ 100 X-Hgt</p>
	<p>ID: 004 Item: Qty: 2 Ref: 13.9 Schedule 13-9 : Temporary Information Size: 1293 x 1425 @ 100 X-Hgt</p>		<p>ID: 010 Item: Qty: 3 Ref: 7001 Road works ahead Size: 750 High</p>
	<p>ID: 005 Item: Qty: 4 Ref: 2703 Diverted traffic Size: 1112 x 731 @ 75 X-hgt</p>		<p>ID: 011 Item: Qty: 3 Ref: 7010.1 Nature of temporary hazard ahead - Road Ahead Closed Size: 1176 x 938 @ 75 X-hgt</p>
	<p>ID: 006 Item: Qty: 4 Ref: 2704 Diverted traffic Size: 1130 x 731 @ 75 X-hgt</p>		<p>ID: 012 Item: Qty: 2 Ref: 7010.1 Nature of temporary hazard ahead - Road Closed Size: 782 x 788 @ 75 X-hgt</p>

**TRAFFIC MANAGEMENT NOTES:**  
 1) All temporary traffic management shall be in accordance with Chapter 8 of the Traffic Signs Manual.  
 2) All temporary traffic management shall be in accordance with the Traffic Signs Regulations and General Directions 2016.  
 3) All temporary traffic management shall conform to the Safety at Street Works and Road Works, A Code of Practice.  
 4) All signing should be located 450mm minimum from any carriageway.  
 5) All temporary traffic management sign locations are indicative and are subject to on site approval from the Engineer.

Key	
	Traffic sign
	Traffic cone
	Pedestrian barrier
	Cone lamp
	Diversion route
	Road closure

Checked by: A. Crees

Customer: MWS LTD

Job reference: 96784492

Location: 3 High terrace  
Llandysul New Quay  
SA45 9NJ



Date: 07/03/2025

Description: Road Closure

Scale: NTS OS HA: 0

0330 043 3030  
www.corehighways.com

Produced by: Chris Collier-Evans

Design reference: CE/07.03.25/J133592

This Design is subject to Copyright and remains the property of Core Highways.  
Contains Ordnance Survey data.

