


**Key**

<b>01A</b> ADVANCED WARNING ACCESS TO ROAD AHEAD CLOSED ON ____ TO ____ FOR ____ DAY(S) FROM TO ____	<b>01</b> FFORDD AR GAU ROAD CLOSED	<b>02</b> DIWEDD y gwyriad DIVERSION ENDS	<b>04</b> Traffig y gwyriad Diverted traffic	<b>06</b> Traffig y gwyriad Diverted traffic	<b>08</b> Gwyriad Diversión	<b>10</b> FFORDD YMLAEN AR GAU ROAD AHEAD CLOSED	<b>12</b> Traffig y Gwyriad Diverted Traffic	<b>14</b> Traffig y Gwyriad Diverted Traffic	<b>15</b> FFORDD YMLAEN AR GAU MYNEDIAD I BRESWYLWYR YN UNIG ROAD AHEAD CLOSED RESIDENT ACCESS ONLY
		<b>03</b> DIWEDD y gwyriad DIVERSION ENDS	<b>05</b> Traffig y gwyriad Diverted traffic	<b>07</b> Gwyriad Diversión	<b>09</b> Gwyriad Diversión	<b>11</b> Traffig y Gwyriad Diverted Traffic	<b>13</b> Traffig y Gwyriad Diverted Traffic		

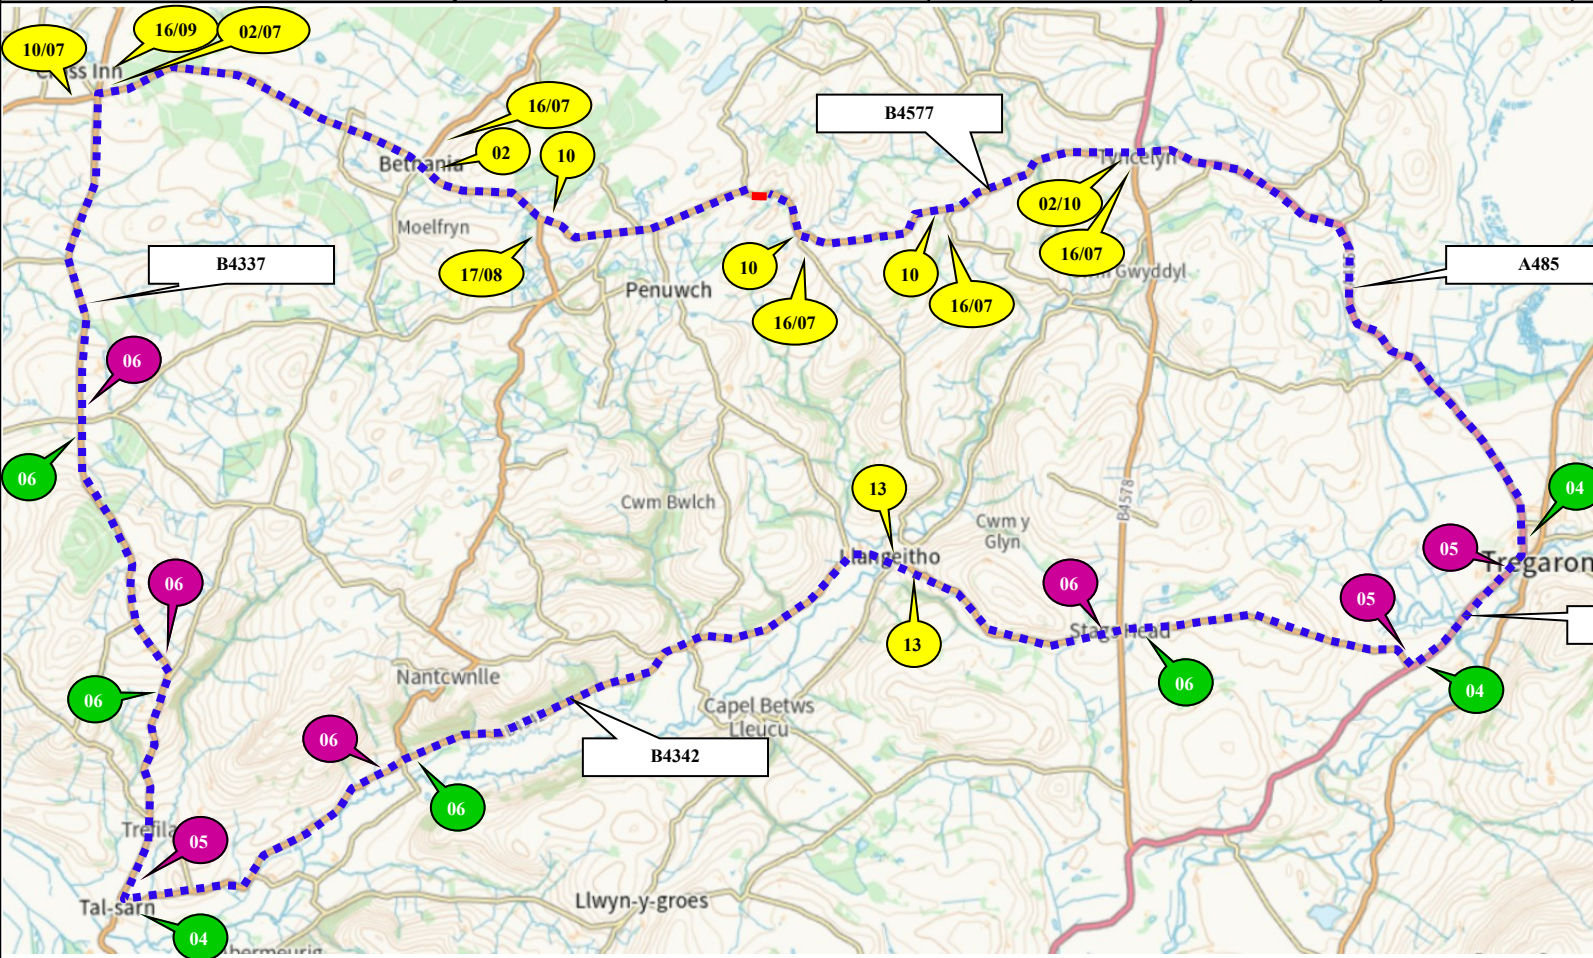


**16**  
FFORDD YMLAEN AR GAU  
ROAD AHEAD CLOSED

**17**  
FFORDD YMLAEN AR GAU  
ROAD AHEAD CLOSED

**18**

**19**

Barriers, cones and flashing lamps required each end of road closure

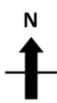

**Sunbelt Rentals UK (Traffic Management)**  
Kemble Airfield Enterprise Park  
Cirencester Road  
Kemble  
GL7 6BQ  
☎ 03700 500 792  
📠 0845 004 7105

Note  
1. All equipment shall be approved and shall comply with the Department Of Transport specification MCE0111. This drawing does not show the normal road works signage that will be required as per Chapter 8.  
2. All signs to be in accordance with TSRGD 2016 and to minimum class retroreflective.  
3. Minimum height of lettering to be 60mm and sign boards to be 1000mm (750mm where appropriate).  
This drawing is protected by copyright and the information contained therein is confidential.  
This drawing may not be copied and the information therein may not be used, or disclosed to a third party, wholly or in part with the written permission of Sunbelt Rentals UK (Traffic Management).

CROWN COPYRIGHT DATA REPRODUCED BY PERMISSION OF THE CONTROLLER OF HMSO

<b>CLIENT DETAILS</b> OPENREACH		<b>REP/DEPOT</b> CM/220	<b>DRAWN BY</b> DA/213	<b>ADDRESS</b> B4577, Garn Wen, Llangeitho, Ceredigion, Wales, SY25 6QJ
<b>DATE</b> 16/01/2025	<b>SHEET No</b> 1 OF 1	<b>VERSION NUMBER</b> 001		<b>BUS ROUTE AFFECTED</b>
<b>AMENDED DATE</b>	<b>AMENDED BY</b>	<b>SCALE</b> NOT TO SCALE		
This layout is for installation by NRSWA, Lantra 12A,12B,12D qualified persons.				

ROAD CLOSURE	CLOCKWISE DIVERSION
DIVERSION	ANTI-CLOCKWISE DIVERSION
	ROAD CLOSURE SIGN
<b>ROAD CLOSURE LENGTH (APPROX)</b>	<b>300 M</b>
<b>ROAD CLOSURE WIDTH (APPROX)</b>	<b>3.5 M</b>

**Contract Number 220-S011055**