


ACCESS TO BE MAINTAINED BY MGW

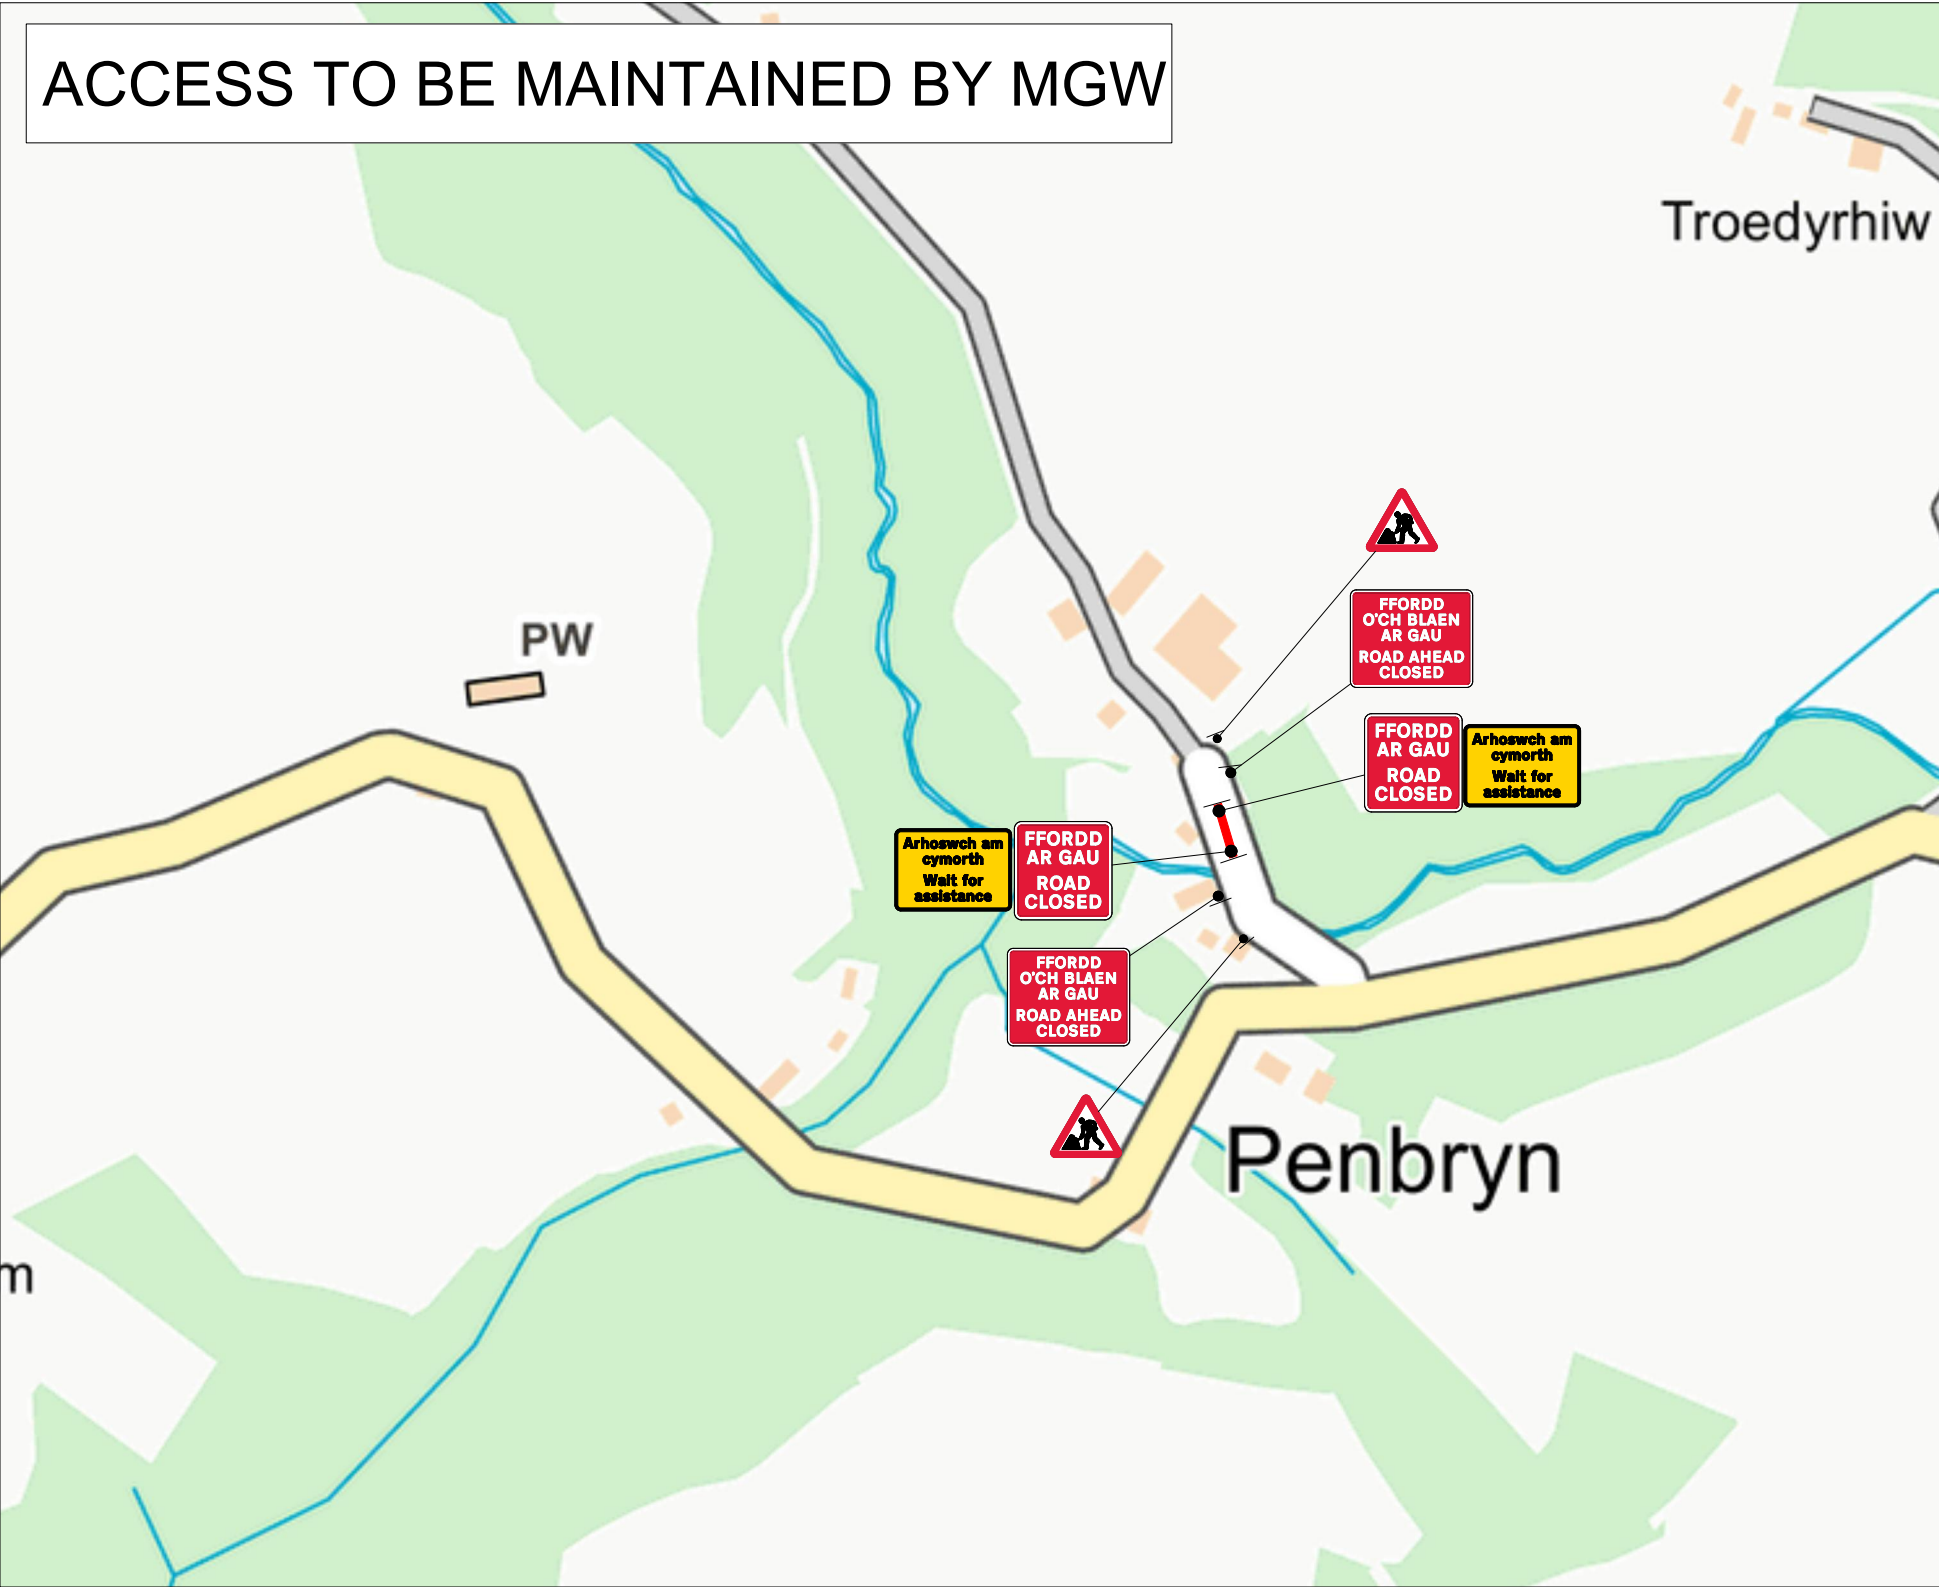

TRAFFIC MANAGEMENT NOTES:
1) All temporary traffic management shall be in accordance with Chapter 8 of the Traffic Signs Manual.
2) All temporary traffic management shall be in accordance with the Traffic Signs Regulations and General Directions 2016.
3) All temporary traffic management shall conform to the Safety at Street Works and Road Works, A Code of Practice.
4) All signing should be located 450mm minimum from any carriageway.
5) All temporary traffic management sign locations are indicative and are subject to on site approval from the Engineer.

Key	
	Traffic sign
	Traffic cone
	Pedestrian barrier
	Cone lamp
	Diversion route
	Road closure

Checked by: David Wall

Customer: MGW LTD

Job reference: 96989297

Location: The Mill House
Sarnau
Llandysul
SA44 6QL



Date: 22/07/2025

Description: Road Closure

Scale: NTS OS HA: 0

0330 043 3030
www.corehighways.com

Produced by: Ash Williams

Design reference: ADW/22.07.25/J140141

This Design is subject to Copyright and remains the property of Core Highways.
Contains Ordnance Survey data.



Sign Schedule	
	ID: 001 Qty: 2 Ref: 13.9 Schedule 13-9 : Temporary Information Size: 1121 x 788 @ 75 X-Hgt
	ID: 002 Qty: 2 Ref: 7001 Road works ahead Size: 750 High
	ID: 003 Qty: 2 Ref: 7010.1 Nature of temporary hazard ahead - Road Ahead Closed Size: 1176 x 938 @ 75 X-hgt
	ID: 004 Qty: 2 Ref: 7010.1 Nature of temporary hazard ahead - Road Closed Size: 782 x 788 @ 75 X-hgt

TRAFFIC MANAGEMENT NOTES:
1) All temporary traffic management shall be in accordance with Chapter 8 of the Traffic Signs Manual.
2) All temporary traffic management shall be in accordance with the Traffic Signs Regulations and General Directions 2016.
3) All temporary traffic management shall conform to the Safety at Street Works and Road Works, A Code of Practice.
4) All signing should be located 450mm minimum from any carriageway.
5) All temporary traffic management sign locations are indicative and are subject to on site approval from the Engineer.

Key

Traffic sign

Traffic cone

Pedestrian barrier

Cone lamp

Diversion route

Road closure

Checked by: David Wall

Customer: MGW LTD

Job reference: 96989297

Location: The Mill House
Samau
Llandysul
SA44 6QL

QR Code:

Date: 22/07/2025

Description: Road Closure

Scale: NTS OS HA: 0

0330 043 3030
www.corehighways.com

Produced by: Ash Williams

Design reference: ADW/22.07.25/J140141

This Design is subject to Copyright and remains the property of Core Highways.
Contains Ordnance Survey data.