

This drawing is protected by copyright and the information contained therein is confidential.

Note

1. All traffic management equipment shall be provided by the Contractor, unless otherwise specified.
2. All traffic signs shall comply with Chapter 8 of the Traffic Signs Manual
3. All traffic signs shall meet the reflectorisation requirements of BS 873 : Part 6 : 1983, Table 1.
4. Minimum height of lettering to be 60mm and sign boards to be 1000mm (750mm where appropriate).
5. All signs shall be positioned so as not to be obscured by any other objects and shall not obstruct any other sign, permanent or temporary as much as is reasonably practicable.

**Ffordd Ar Gau Yma**  
- - / - - / - - -  
**Am Diwrnod**  
**Road Closed Here**  
- - / - - / - - -  
**For Days**  
- - - - to - - - -

Advanced warning signs to be installed prior to installation of closure, This layout is for installation by NRSWA, Lantra 12A,12B,,12D .

01

**FFORDD AR GAU**  
**ROAD CLOSED**



750mm



**Key**

02



03



04



05



06



07



08



09



10



11



12




13



14



15

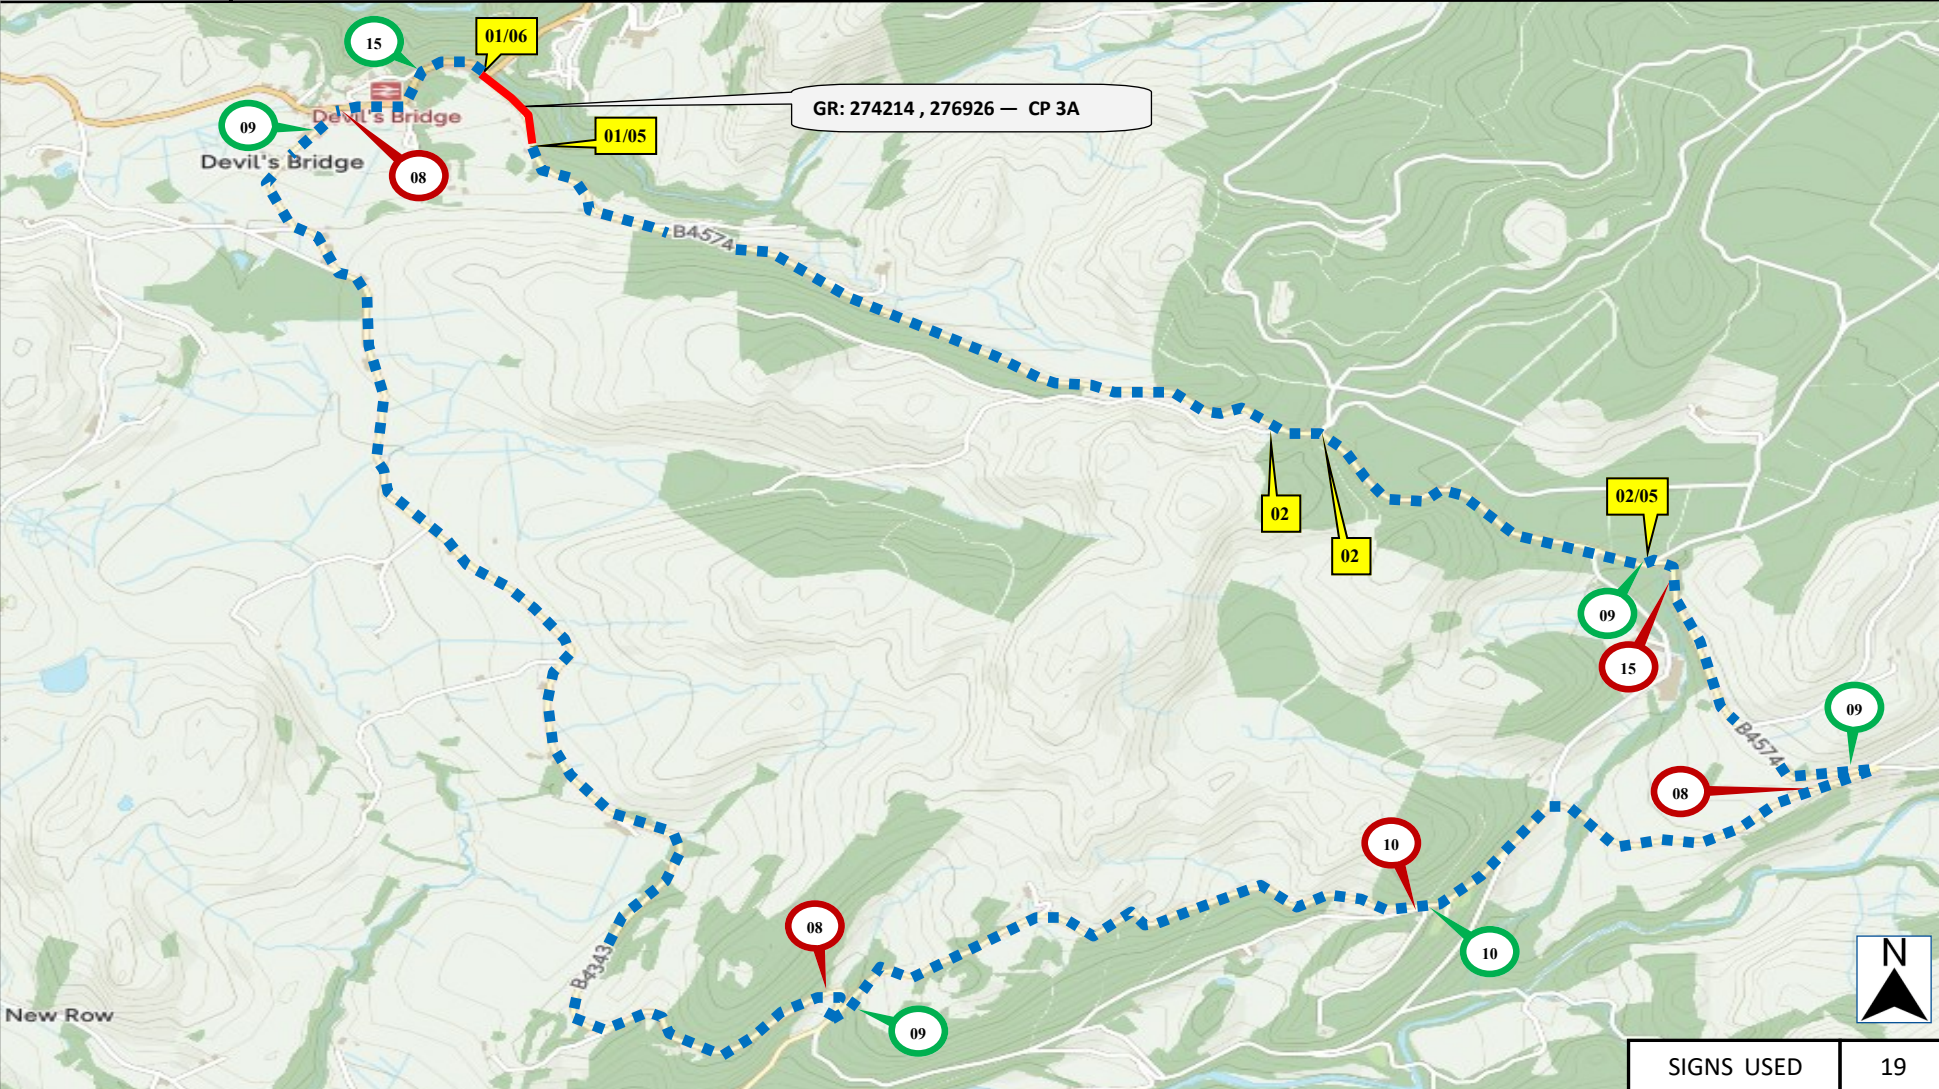

CLIENT <b>GT WILLIAMS</b>		WORKS DESCRIPTION <b>A</b>			ADDRESS		GRID REFERENCE : 000000 , 000000	
DATE 03/02/2025	SHEET No 1 OF 1	DRAWN BY AAA	AMENDED - DATE 00/00/2025	AMENDED BY 00/00/2025	B4574 BODCOLL		ROAD CLOSURE LENGTH (APPROX) 199 M	ROAD CLOSURE WIDTH (APPROX) 5.1 M
<b>JOB NUMBER</b>		<b>WG4KLV7X</b>		BUS ROUTE	X	SY23 3JN		
CROWN COPYRIGHT DATA REPRODUCED BY PERMISSION OF THE CONTROLLER OF HMSO								

ROAD CLOSURE SIGN		ROAD CLOSURE	
CLOCKWISE DIVERSION		DIVERSION	
ANTI-CLOCKWISE DIVERSION			

SIGNS USED		19
18	16	
19	17	