

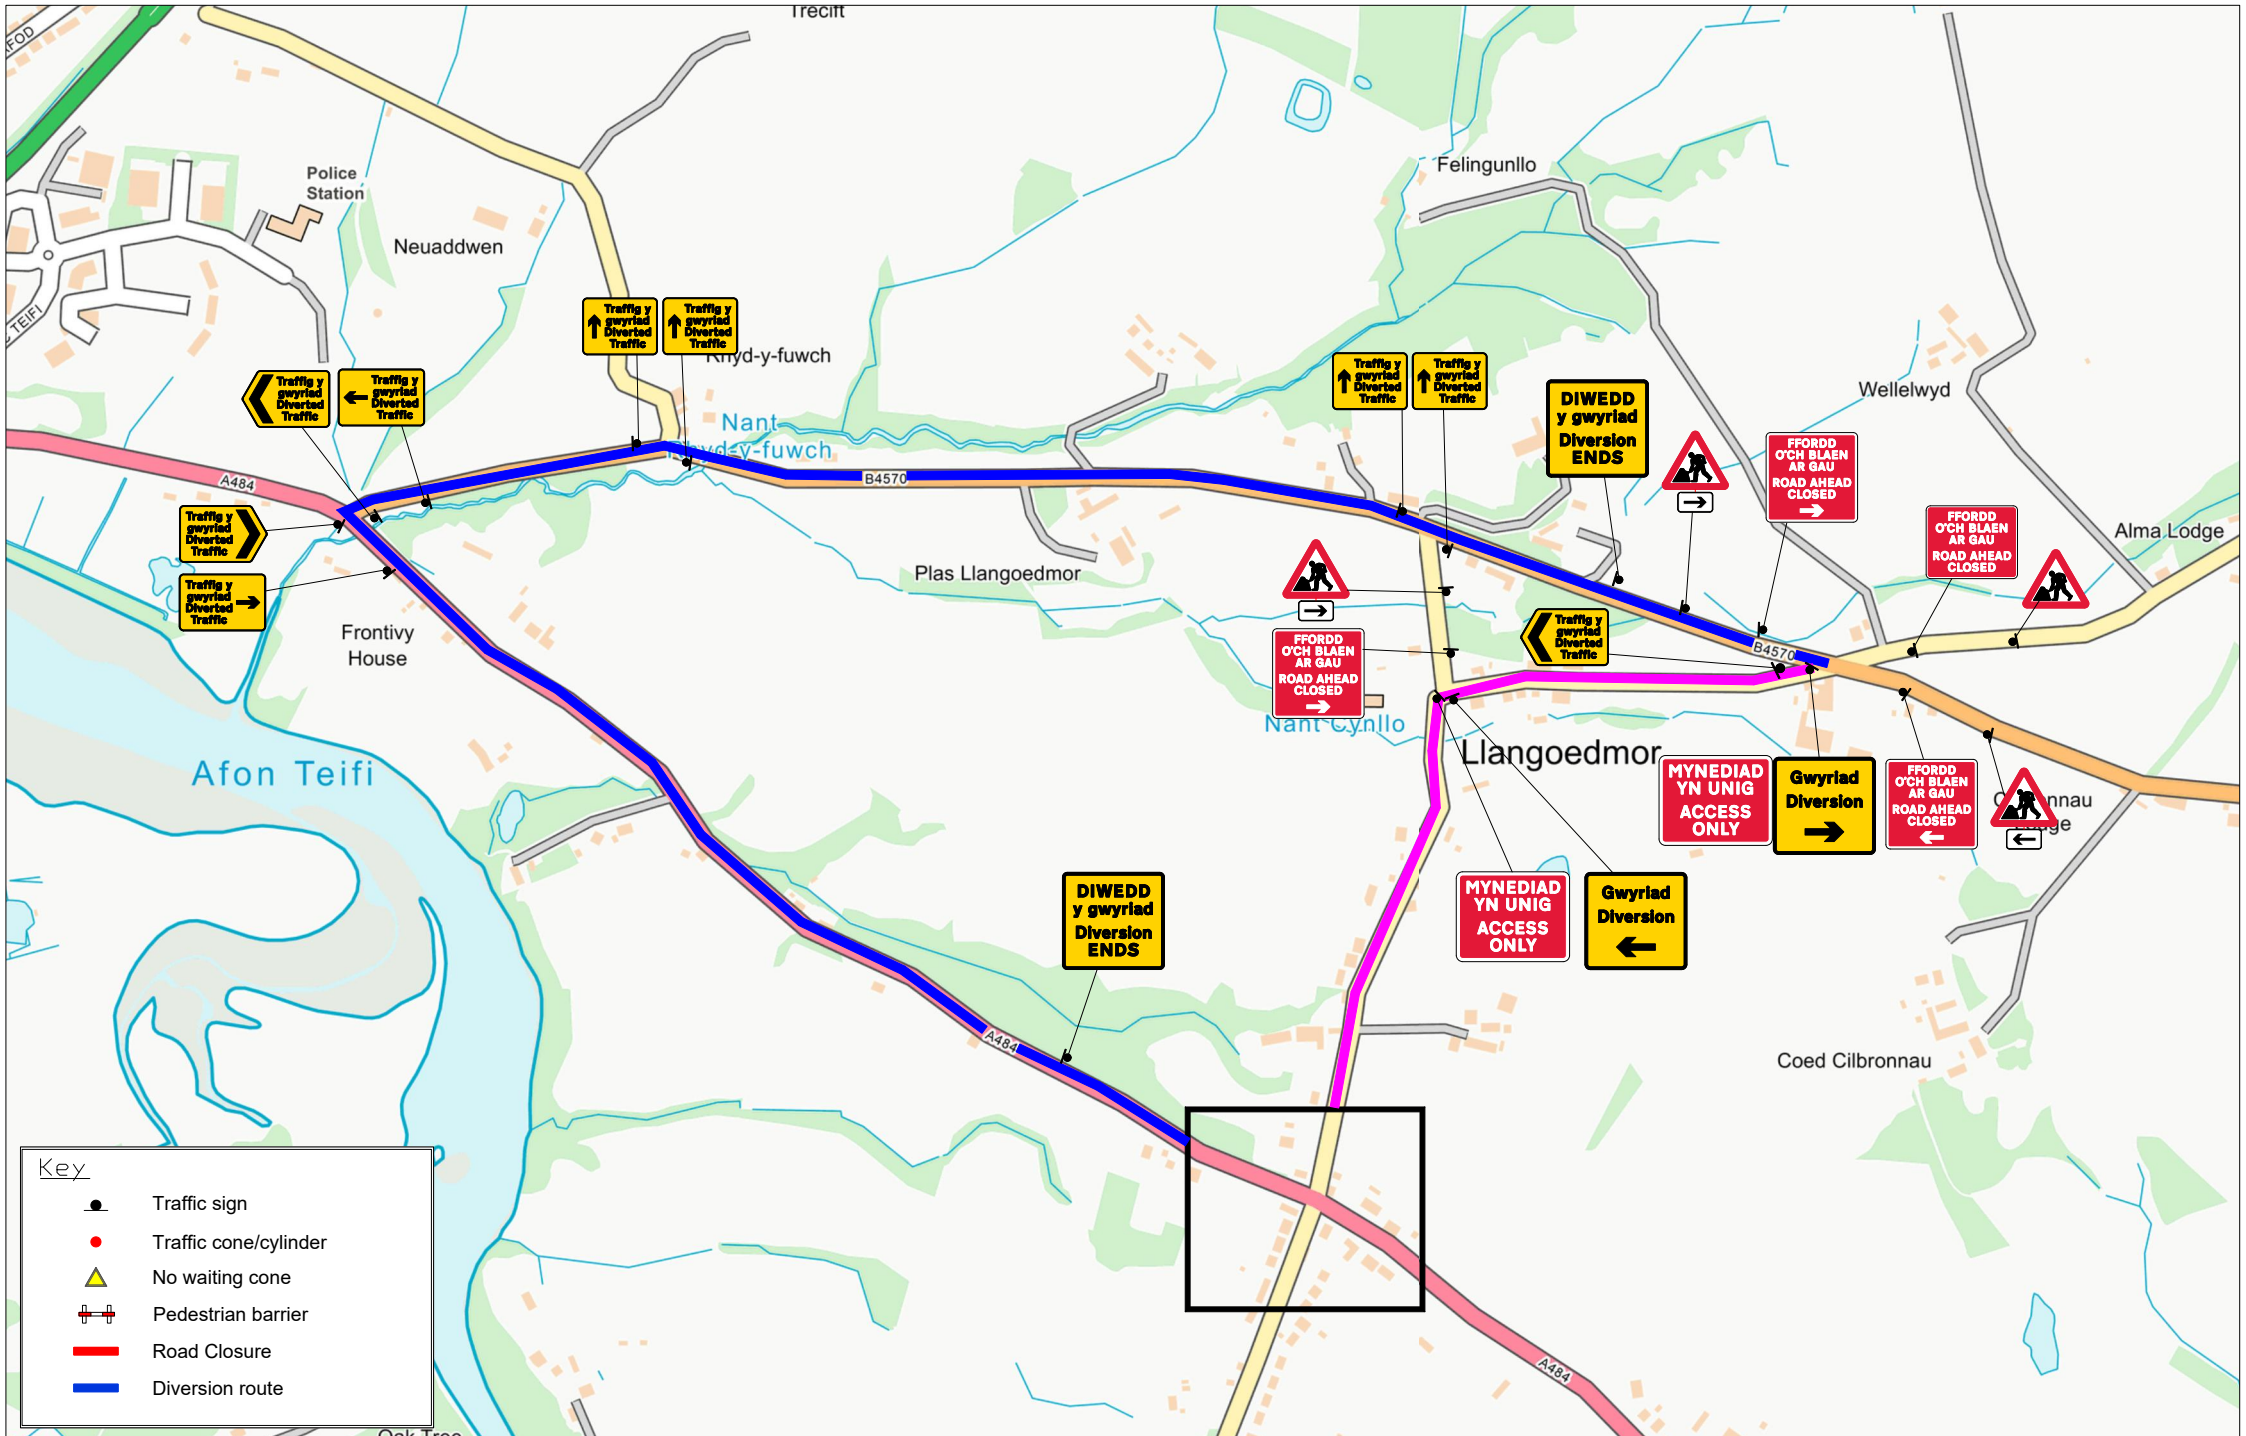
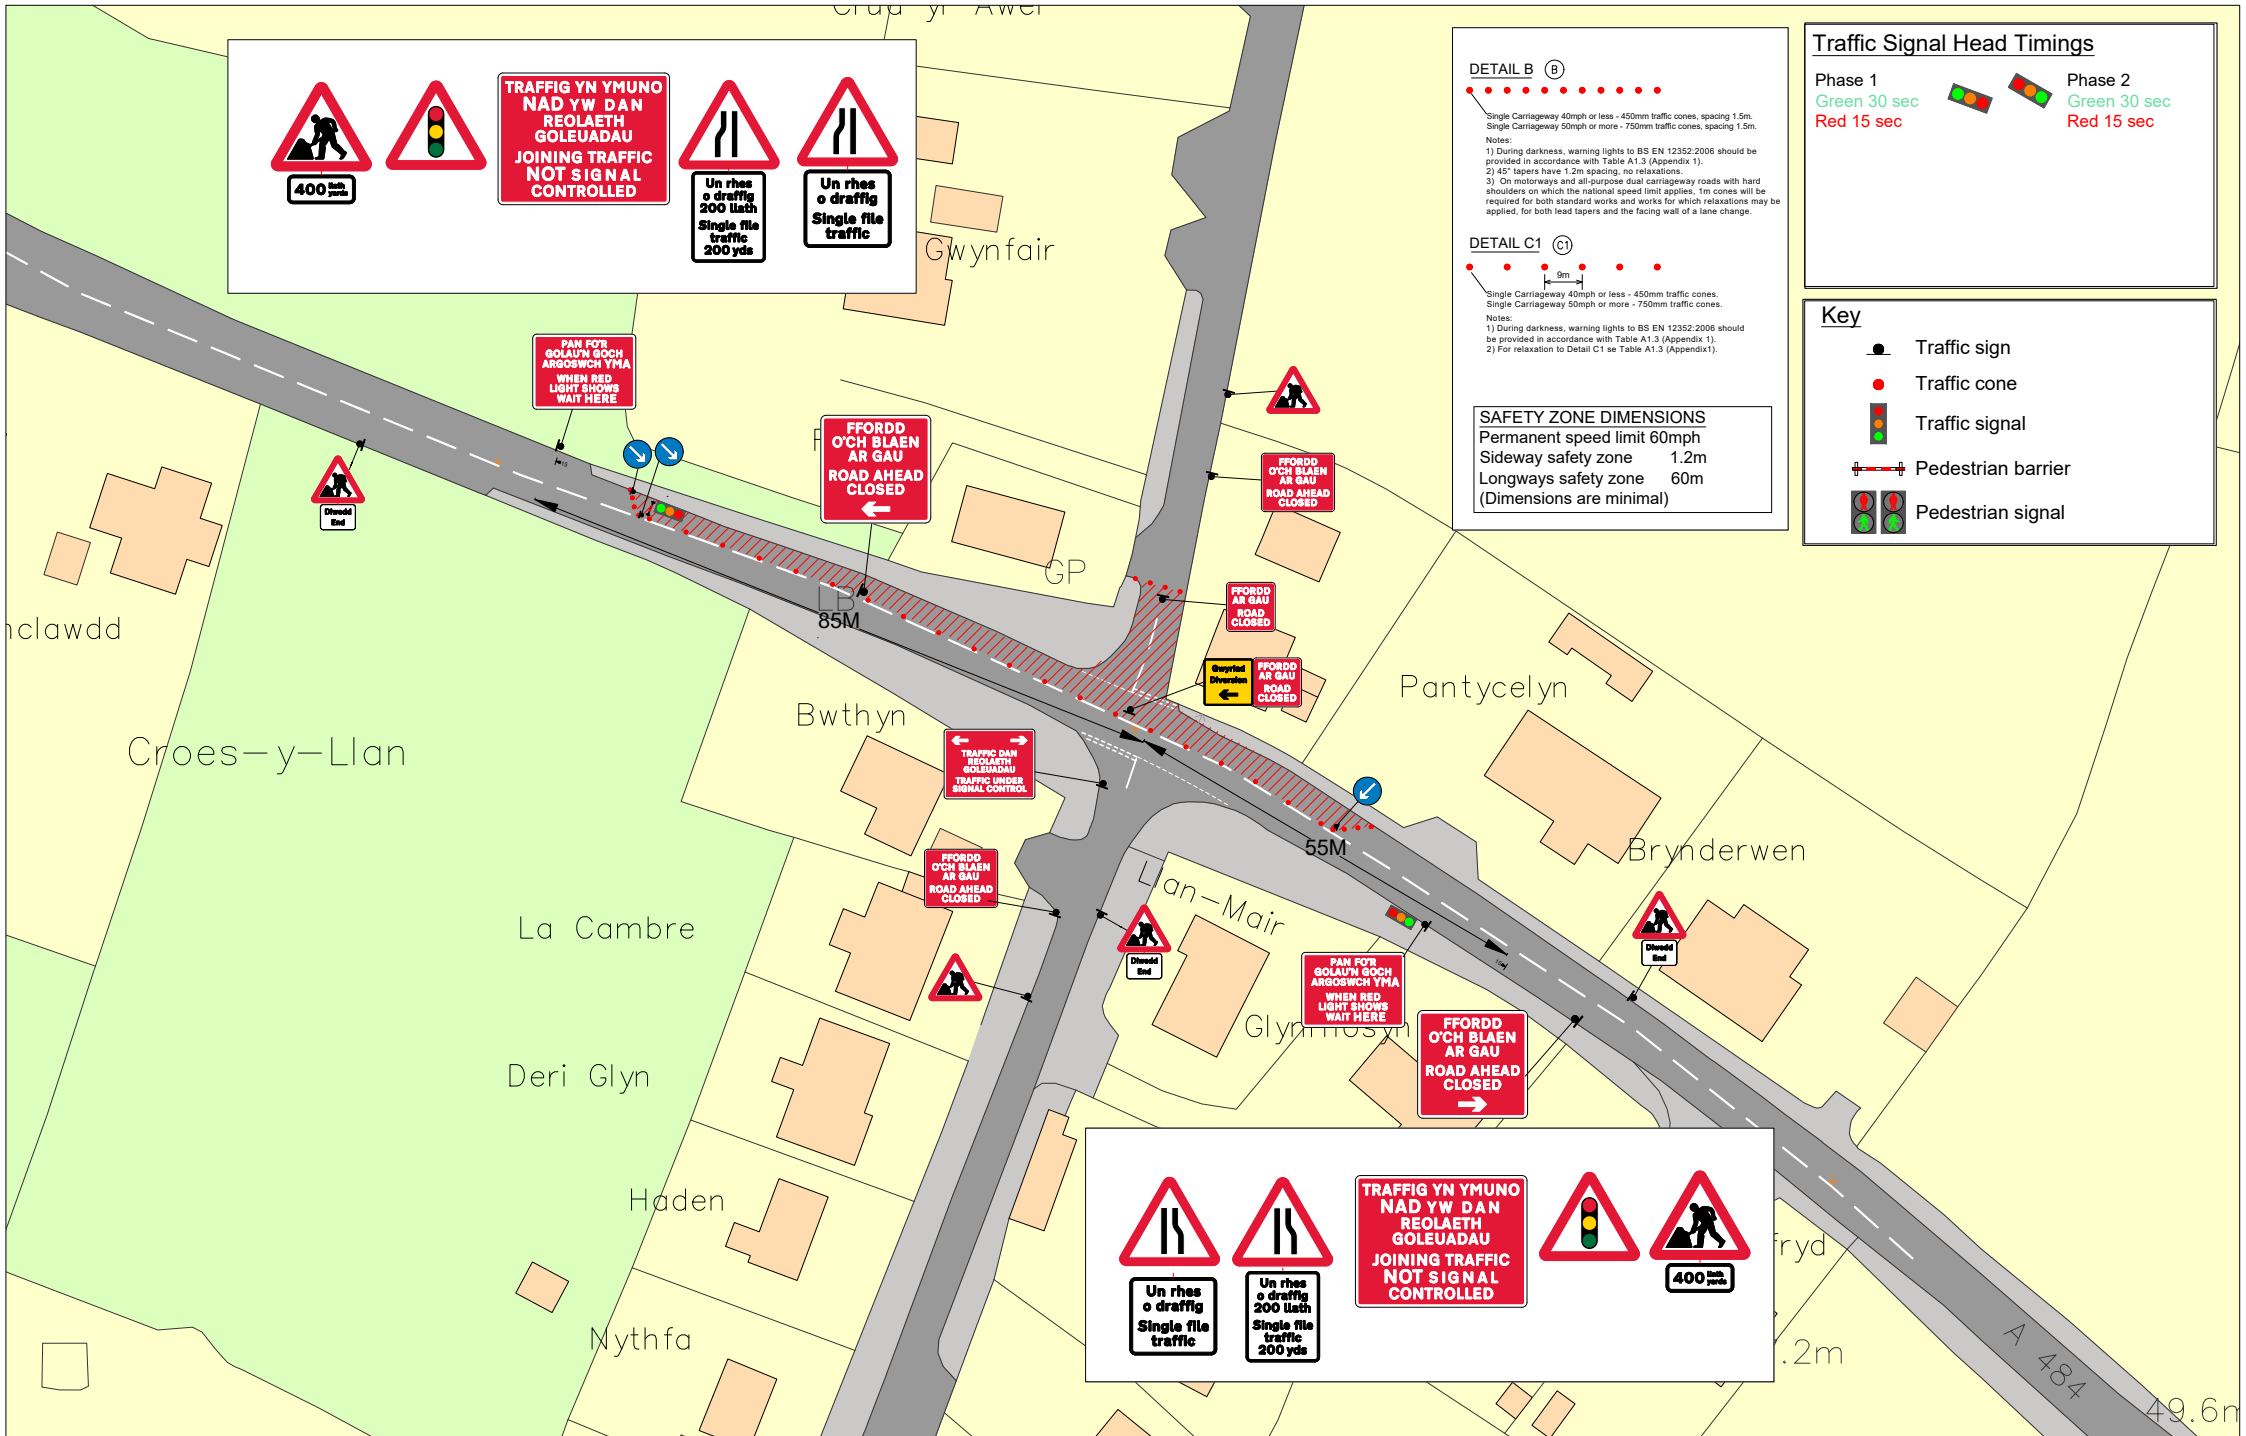


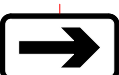

Key

- Traffic sign
- Traffic cone/cylinder
- No waiting cone
- Pedestrian barrier
- Road Closure
- Diversion route

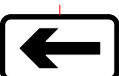

Sign Schedule		Sign Schedule	
	ID: 001 Qty: 3 Ref: 13.9 Schedule 13-9 : Temporary Information Size: 1177 x 1154 @ 75 X-Hgt		ID: 015 Qty: 2 Ref: 7022 Advance warning of uncontrolled joining traffic Size: 1050 x 750
	ID: 002 Qty: 1 Ref: 2703 Diverted traffic Size: 1112 x 731 @ 75 X-hgt		ID: 016 Qty: 2 Ref: 518 Single file traffic distance Size: 885 x 1088 @ 75 X-hgt
	ID: 003 Qty: 1 Ref: 2704 Diverted traffic Size: 1130 x 731 @ 75 X-hgt		ID: 017 Qty: 2 Ref: 518 Single file traffic Size: 885 x 788 @ 75 X-hgt
	ID: 004 Qty: 1 Ref: 2703 Diverted traffic Size: 1112 x 731 @ 75 X-hgt		ID: 018 Qty: 2 Ref: 517 Road narrows on one side only ahead - right Size: 750 High
	ID: 005 Qty: 1 Ref: 2704 Diverted traffic Size: 1130 x 731 @ 75 X-hgt		ID: 019 Qty: 11 Ref: 7001 Road works ahead Size: 750 High
	ID: 006 Qty: 2 Ref: 13.9 Schedule 13-9 : Temporary Information Size: 1324 x 1050 @ 100 X-Hgt		ID: 020 Qty: 2 Ref: 2702 Diversion Size: 1050 x 1000
	ID: 007 Qty: 2 Ref: 2702 Diversion Ends Size: 1050 x 1000		ID: 021 Qty: 3 Ref: 7010.1 Nature of temporary hazard ahead - Road Ahead Closed Size: 1176 x 938 @ 75 X-hgt
	ID: 008 Qty: 4 Ref: 2703 Diverted traffic Size: 962 x 731 @ 75 X-hgt		ID: 022 Qty: 3 Ref: 645 End panel Size: 677 x 488 @ 75 X-hgt
	ID: 009 Qty: 2 Ref: 573 Direction to hazard right Size: 600 x 400 @ 100 X-Hgt		ID: 023 Qty: 2 Ref: 7011 When Red Light Shows Wait Here Size: 1325 x 965
	ID: 010 Qty: 1 Ref: 573 Direction to hazard left Size: 600 x 400 @ 100 X-Hgt		ID: 024 Qty: 2 Ref: 610 Keep right Size: 750 Dia
	ID: 011 Qty: 1 Ref: 2702 Diversion Size: 1050 x 1000		ID: 025 Qty: 1 Ref: 610 Keep left Size: 750 Dia
	ID: 012 Qty: 2 Ref: 517 Road narrows on one side only ahead - left Size: 750 High		ID: 026 Qty: 2 Ref: 7010.1 Nature of temporary hazard ahead - Road Closed Size: 782 x 788 @ 75 X-hgt
	ID: 013 Qty: 2 Ref: 572 Distance over which hazard or prohibition extends Size: 690 x 291 @ 75 X-hgt		ID: 027 Qty: 1 Ref: 7021 Advance warning of PTS control on main road ahead Size: 1050 x 750
	ID: 014 Qty: 2 Ref: 543 Traffic signals ahead Size: 750 High		ID: 014 Qty: 2 Ref: 13.9 Schedule 13-9 : Temporary Information Size: 1177 x 1154 @ 75 X-Hgt

Drawing reference

007-000158-DW-AW-TMA-RGN-100001-P01

Notes : - 97142420 - J145130

Customer : - : M GROUP WATER

Location : C1177 Rhyd Llangoedmor Cardigan SA43 2LH



Description : Road closure / 2-Way lights with A/B Boards

Scale : NTS Date : 13-11-2025

PREPARED BY: AW, CHECKED BY: DGW, APPROVED BY: DW

-	-	-	-	-	-
-	-	-	-	-	-
-	-	-	-	-	-
P01	13/11/2025	AW	FIRST ISSUE	DGW	DW
REV	DATE	PREPARED BY	DESCRIPTION	CHECKED BY	APPROVED BY

