






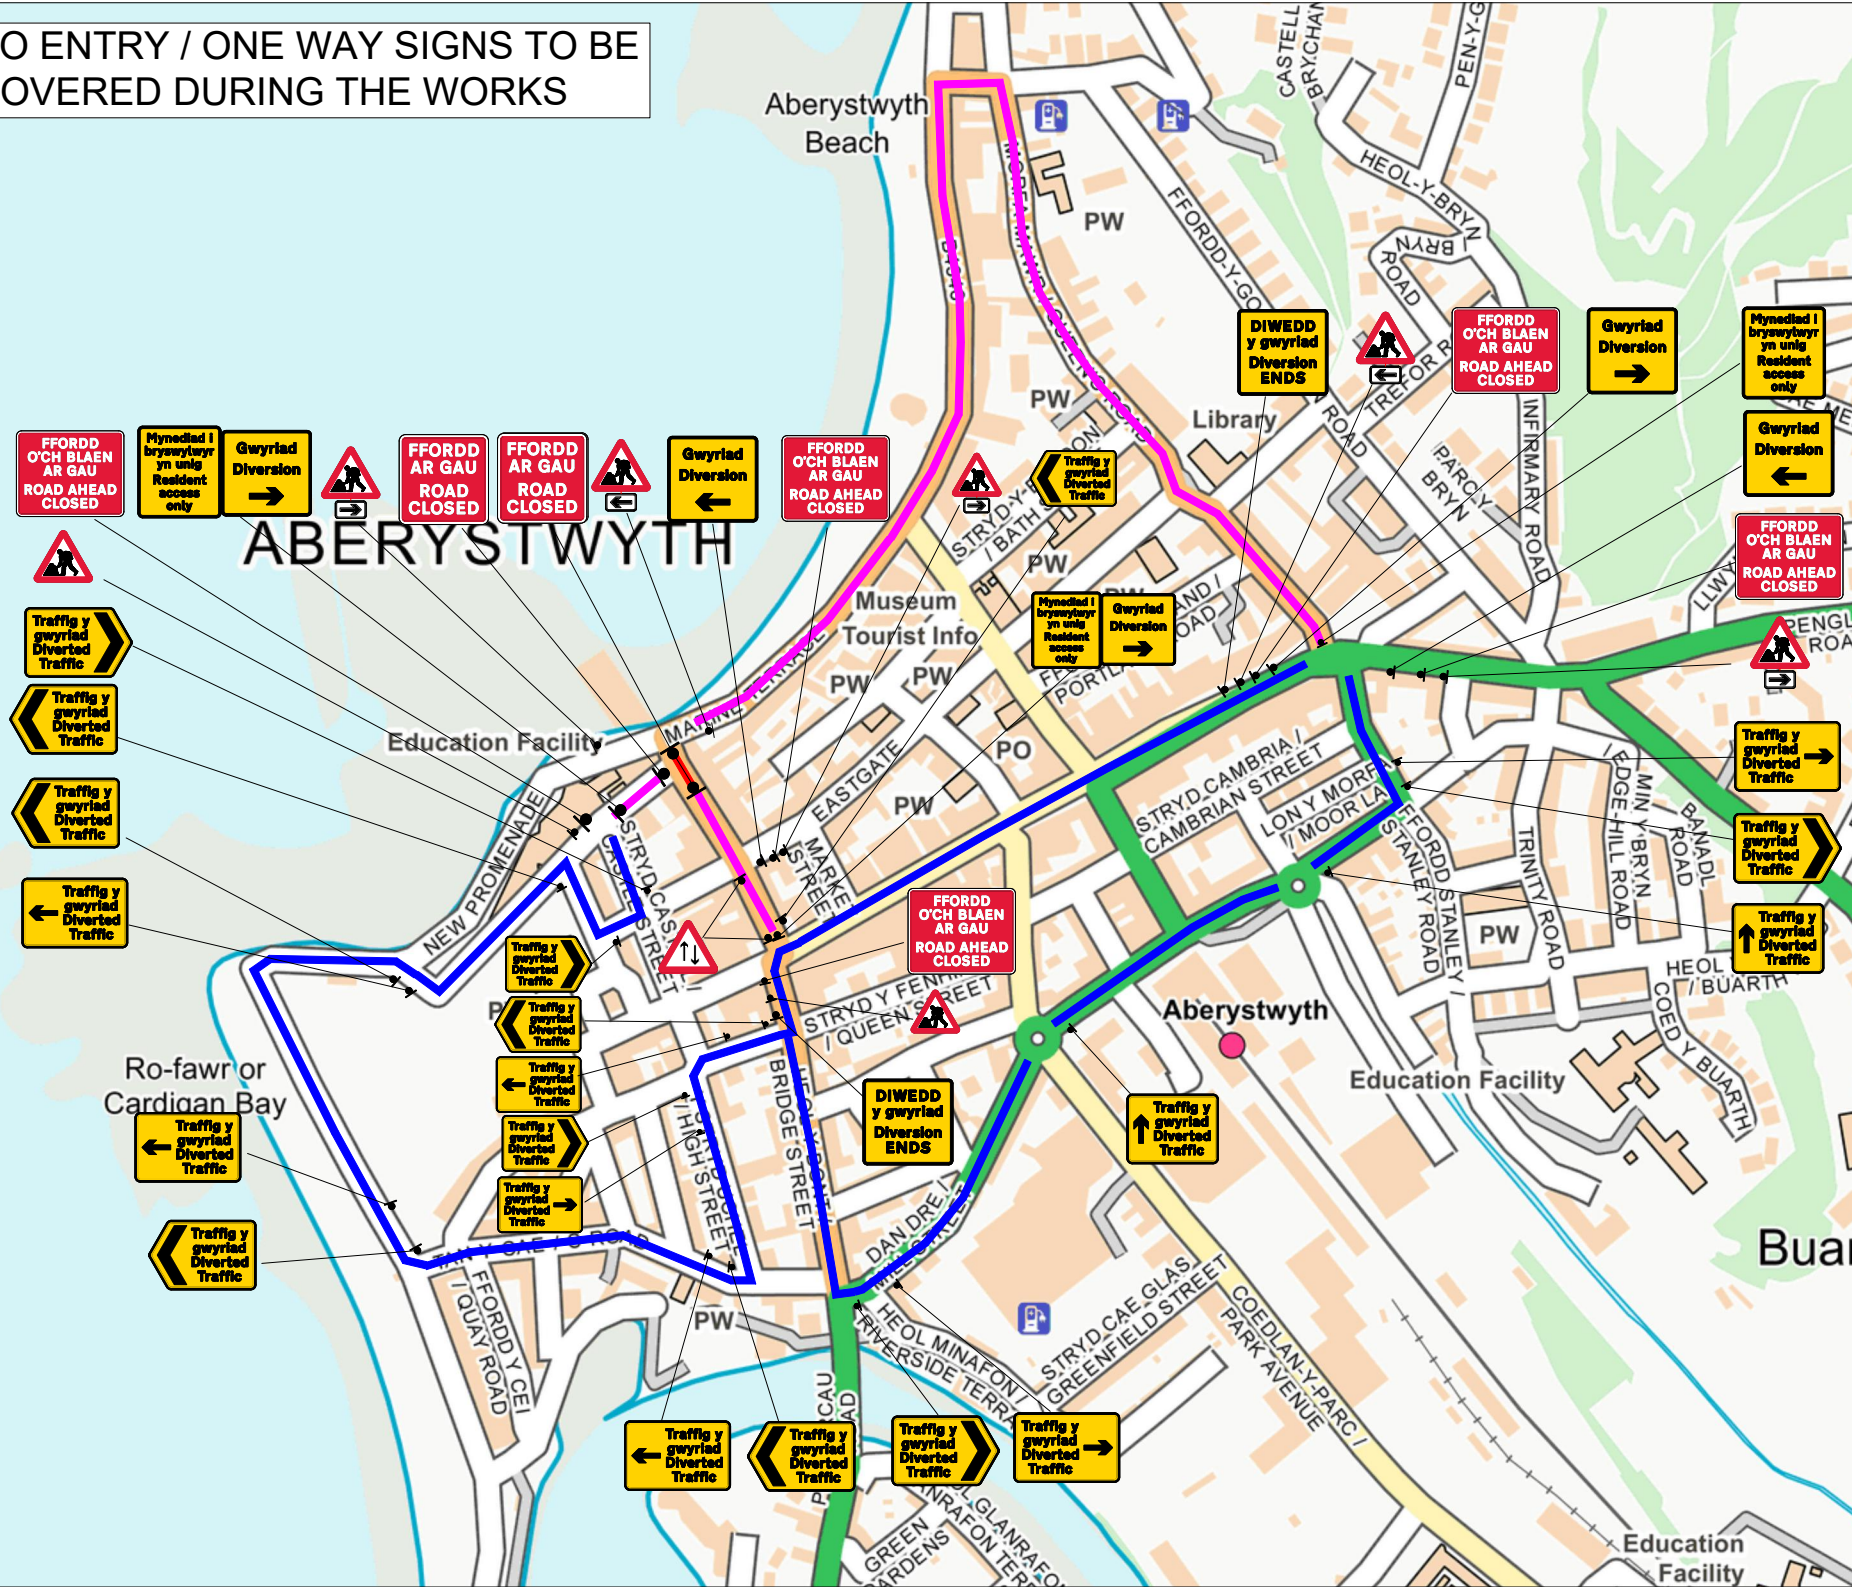

NO ENTRY / ONE WAY SIGNS TO BE COVERED DURING THE WORKS

TRAFFIC MANAGEMENT NOTES:

- 1) All temporary traffic management shall be in accordance with Chapter 8 of the Traffic Signs Manual.
- 2) All temporary traffic management shall be in accordance with the Traffic Signs Regulations and General Directions 2016.
- 3) All temporary traffic management shall conform with the Safety of Street Works and Road Works, A Code of Practice.
- 4) All signing should be located 450mm minimum from any carriageway.
- 5) All temporary traffic management sign locations are indicative and are subject to on site approval from the Engineer.



Key

-  Traffic sign
-  Traffic cone
-  Pedestrian barrier
-  Cone lamp
-  Diversion route
-  Road closure

Checked by: David Wall

Customer: MGW LTD

Job reference: 96856488

Location: 32 Pier street
Aberystwyth
SY23 2LN

Date: 08/05/2025

Description: Road Closure

Scale: NTS	OS HA: 0
------------	----------

0330 043 3030
www.corehighways.com














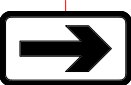

Produced by: Ash Williams

Design reference: ADW/08/05.25/LL136403

This Design is subject to Copyright and remains the property of Core Highways


core highways

NO ENTRY / ONE WAY SIGNS TO BE COVERED DURING THE WORKS


Sign Schedule		Sign Schedule	
	ID: 001 Qty: 2 Ref: 521 Two-way traffic Size: 750 High		ID: 011 Qty: 4 Ref: 2703 Diverted traffic Size: 1112 x 731 @ 75 X-hgt
	ID: 002 Qty: 3 Ref: 7010.1 Nature of temporary hazard ahead - Road Closed Size: 782 x 788 @ 75 X-hgt		ID: 012 Qty: 6 Ref: 2704 Diverted traffic Size: 1130 x 731 @ 75 X-hgt
	ID: 003 Qty: 3 Ref: 573 Direction to hazard right Size: 600 x 400 @ 100 X-Hgt		ID: 013 Qty: 2 Ref: 2703 Diverted traffic Size: 962 x 731 @ 75 X-hgt
	ID: 004 Qty: 2 Ref: 2702 Diversion Size: 1050 x 1000		ID: 014 Qty: 5 Ref: 2704 Diverted traffic Size: 1130 x 731 @ 75 X-hgt
	ID: 005 Qty: 3 Ref: 2702 Diversion Size: 1050 x 1000		ID: 015 Qty: 3 Ref: 2703 Diverted traffic Size: 1112 x 731 @ 75 X-hgt
	ID: 006 Qty: 2 Ref: 573 Direction to hazard left Size: 600 x 400 @ 100 X-Hgt		
	ID: 007 Qty: 7 Ref: 7001 Road works ahead Size: 750 High		
	ID: 008 Qty: 5 Ref: 7010.1 Nature of temporary hazard ahead - Road Ahead Closed Size: 1176 x 938 @ 75 X-hgt		
	ID: 009 Qty: 3 Ref: 13.9 Schedule 13-9 : Temporary Information Size: 970 x 1069 @ 75 X-Hgt		
	ID: 010 Qty: 2 Ref: 2702 Diversion Ends Size: 1050 x 1000		

TRAFFIC MANAGEMENT NOTES:
1) All temporary traffic management shall be in accordance with Chapter 8 of the Traffic Signs Manual.
2) All temporary traffic management shall be in accordance with the Traffic Signs Regulations and General Directions 2016.
3) All temporary traffic management shall conform to the Safety at Street Works and Road Works, A Code of Practice.
4) All signing should be located 450mm minimum from any carriageway.
5) All temporary traffic management sign locations are indicative and are subject to on site approval from the Engineer.


Key




Traffic sign




Traffic cone




Pedestrian barrier



Cone lamp



Diversion route




Road closure

Checked by: David Wall

Customer: MGW LTD

Job reference: 96856488

Location: 32 Pier street
Aberystwyth
SY23 2LN

QR Code:


Date: 08/05/2025

Description: Road Closure

Scale: NTS

OS HA: 0

0330 043 3030

www.corehighways.com

Produced by: Ash Williams

Design reference: ADW/08/05.25/LL136403

This Design is subject to Copyright and remains the property of Core Highways.

