


Yn gweithio gyda
Working with
Cynnal a Chadw'r Rwydwaith Dŵr
Water Network Maintenance
Rhydym yn ymddiheuro am unrhyw anghyfeustra
We apologise for any inconvenience
Am wybodaeth bellach, galwch
For more information call
Ffôn / Telephone : 0800 052 0130


Information Boards to be taken to site and placed at either end of works

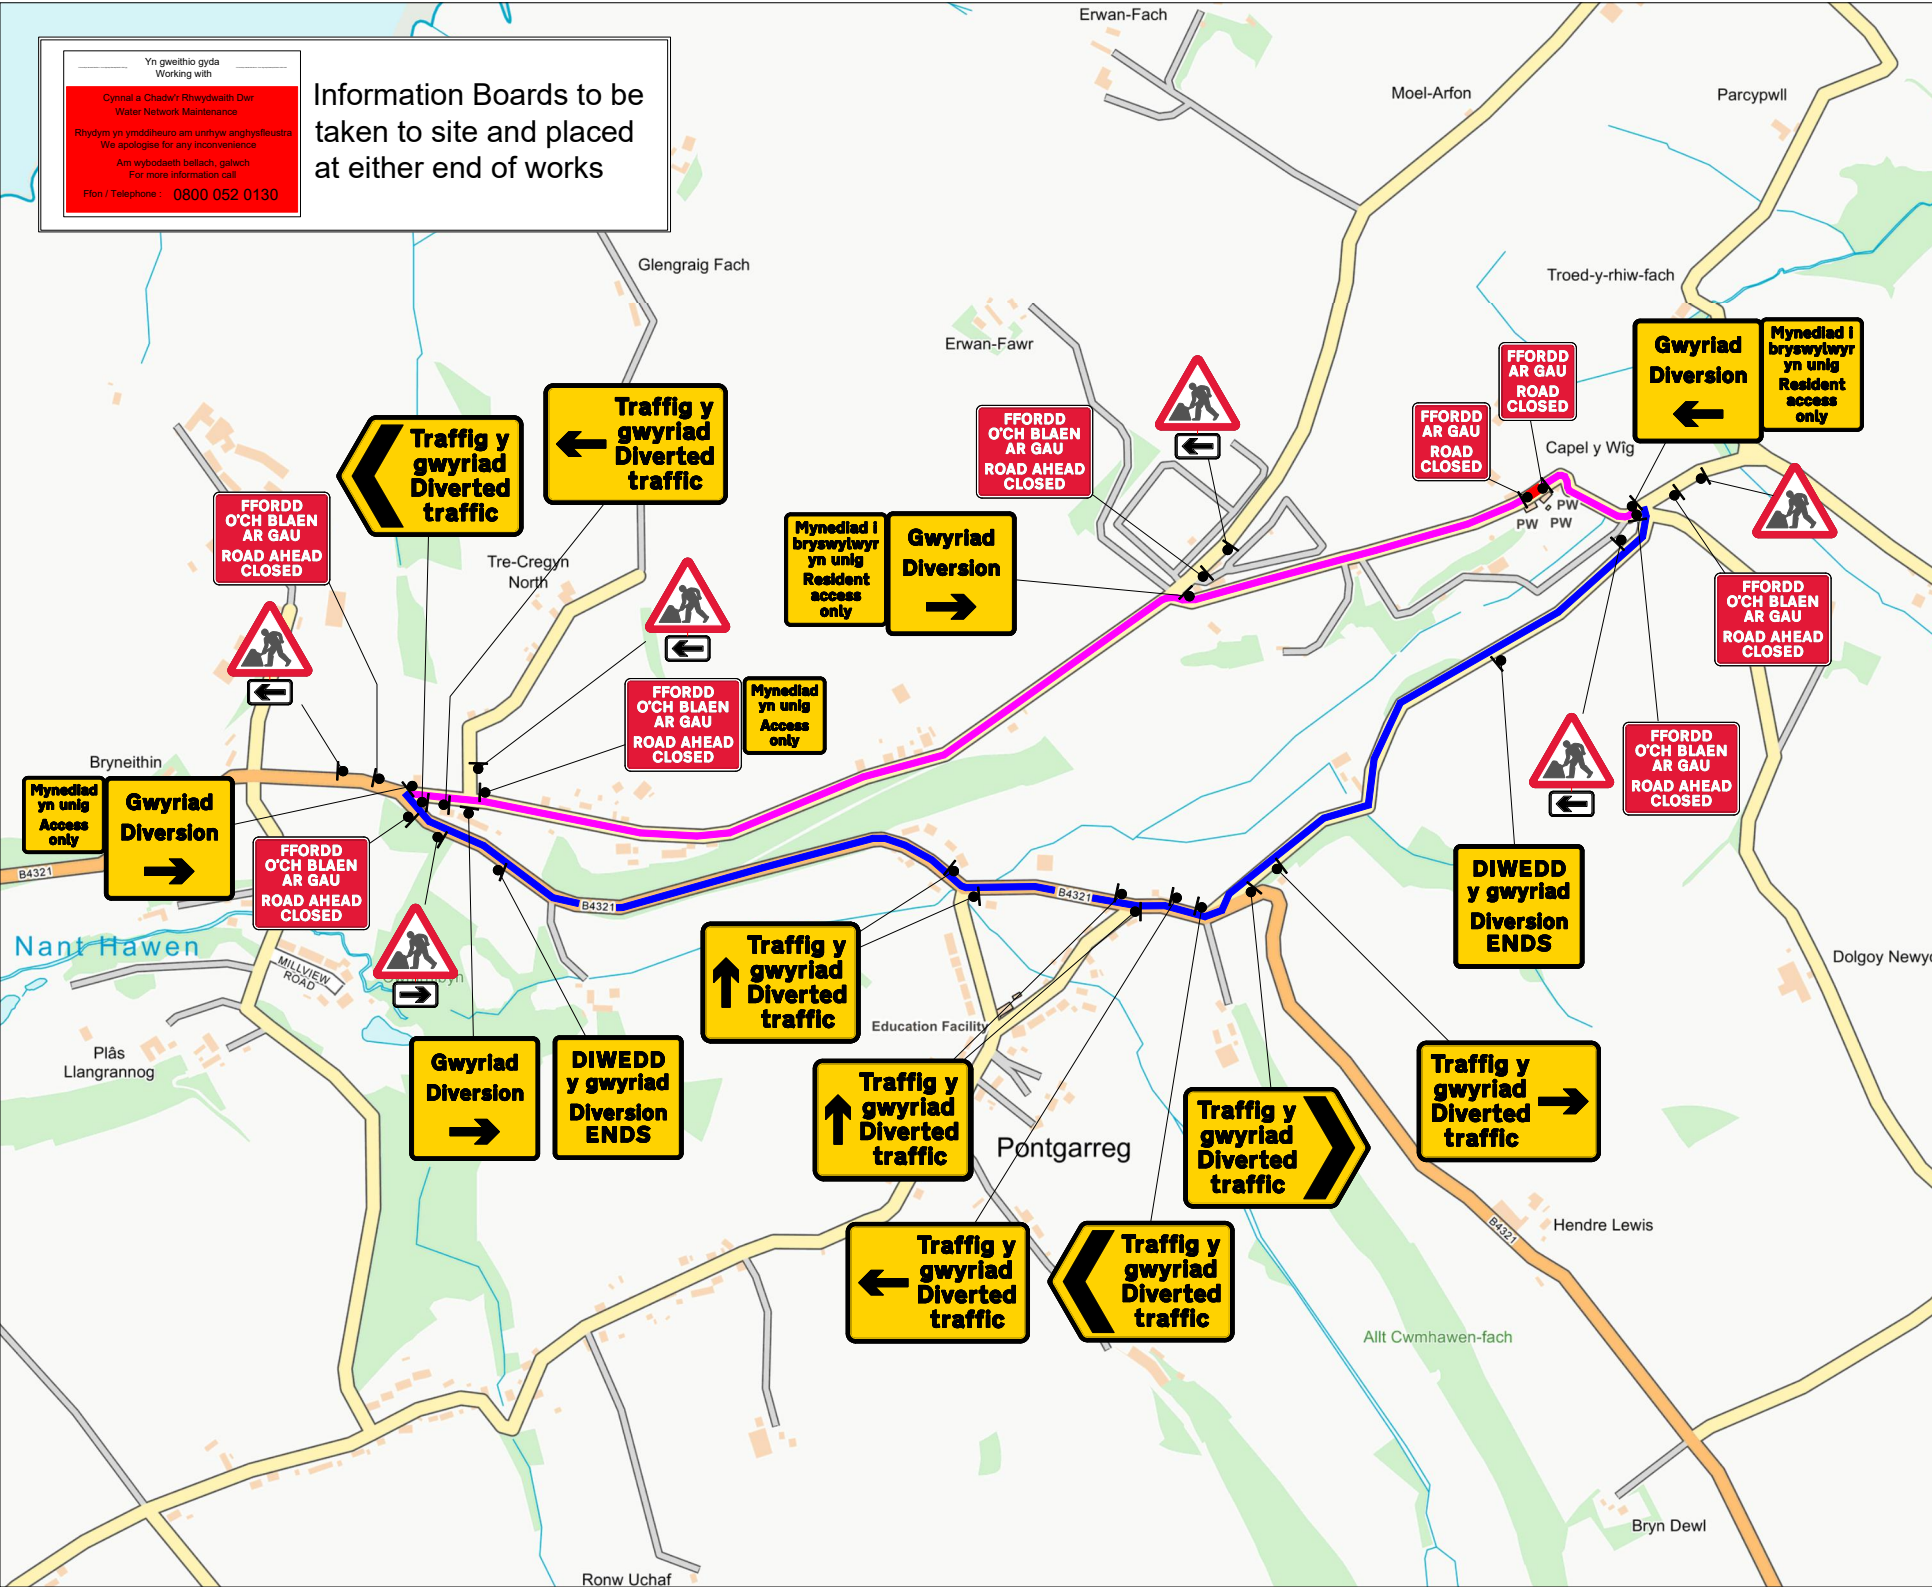

TRAFFIC MANAGEMENT NOTES:
 1) All temporary traffic management shall be in accordance with Chapter 8 of the Traffic Signs Manual.
 2) All temporary traffic management shall be in accordance with the Traffic Signs Regulations and General Directions 2016.
 3) All temporary traffic management shall conform to the Safety at Street Works and Road Works, A Code of Practice.
 4) All signing should be located 450mm minimum from any carriageway.
 5) All temporary traffic management sign locations are indicative and are subject to on site approval from the Engineer.






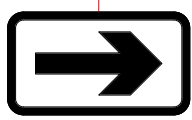

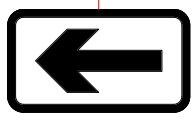







Key

- Traffic sign
- Traffic cone
- Pedestrian barrier
- Cone lamp
- Diversion route
- Road closure







| | |
|---------------------------------------|--|
| Checked by: A. Crees | |
| Customer: MWS LTD | |
| Job reference: 96728250 | |
| Location: Wig Chapel House SA44 6DF | QR Code:  |
| Date: 06/02/2025 | |
| Description: Road Closure | |
| Scale: NTS | OS HA: 0 |
| 0330 043 3030 www.corehighways.com | |
| Produced by: Chris Collier-Evans | |
| Design reference: CE/06.02.25/J132122 | |




TRAFFIC MANAGEMENT NOTES:
 1) All temporary traffic management shall be in accordance with Chapter 8 of the Traffic Signs Manual.
 2) All temporary traffic management shall be in accordance with the Traffic Signs Regulations and General Directions 2016.
 3) All temporary traffic management shall conform to the Safety at Street Works and Road Works, A Code of Practice.
 4) All signing should be located 450mm minimum from any carriageway.
 5) All temporary traffic management sign locations are indicative and are subject to on site approval from the Engineer.

| Sign Schedule | | Sign Schedule | |
|--|--|--|---|
|  | ID: 001 Item: Qty: 2 Ref: 13.9 Schedule 13-9 : Temporary Information Size: 1125 x 1050 @ 100 X-Hgt |  | ID: 009 Item: Qty: 2 Ref: 2704 Diverted traffic Size: 1130 x 731 @ 75 X-hgt |
|  | ID: 002 Item: Qty: 2 Ref: 13.9 Schedule 13-9 : Temporary Information Size: 1293 x 1425 @ 100 X-Hgt |  | ID: 010 Item: Qty: 3 Ref: 2702 Diversion Size: 1050 x 1000 |
|  | ID: 003 Item: Qty: 1 Ref: 2702 Diversion Size: 1050 x 1000 |  | ID: 011 Item: Qty: 1 Ref: 573 Direction to hazard right Size: 600 x 400 @ 100 X-Hgt |
|  | ID: 004 Item: Qty: 4 Ref: 2703 Diverted traffic Size: 962 x 731 @ 75 X-hgt |  | ID: 012 Item: Qty: 4 Ref: 573 Direction to hazard left Size: 600 x 400 @ 100 X-Hgt |
|  | ID: 005 Item: Qty: 1 Ref: 2703 Diverted traffic Size: 1112 x 731 @ 75 X-hgt |  | ID: 013 Item: Qty: 6 Ref: 7001 Road works ahead Size: 750 High |
|  | ID: 006 Item: Qty: 1 Ref: 2704 Diverted traffic Size: 1130 x 731 @ 75 X-hgt |  | ID: 014 Item: Qty: 2 Ref: 7010.1 Nature of temporary hazard ahead - Road Closed Size: 782 x 788 @ 75 X-hgt |
|  | ID: 007 Item: Qty: 2 Ref: 2702 Diversion Ends Size: 1050 x 1000 |  | ID: 015 Item: Qty: 6 Ref: 7010.1 Nature of temporary hazard ahead - Road Ahead Closed Size: 1176 x 938 @ 75 X-hgt |
|  | ID: 008 Item: Qty: 2 Ref: 2703 Diverted traffic Size: 1112 x 731 @ 75 X-hgt | | |

Key

-  Traffic sign
-  Traffic cone
-  Pedestrian barrier
-  Cone lamp
-  Diversion route
-  Road closure

Checked by: A. Crees

| | |
|--|--|
| Customer: MWS LTD | |
| Job reference: 96728250 | |
| Location: Wig Chapel House SA44 6DF | QR Code:  |

Date: 06/02/2025

Description: Road Closure

Scale: NTS OS HA: 0

0330 043 3030
www.corehighways.com

Produced by: Chris Collier-Evans

Design reference: CE/06.02.25/J132122

This Design is subject to Copyright and remains the property of Core Highways.
Contains Ordnance Survey data.

