

This drawing is protected by copyright and the information contained therein is confidential.

Note

1. All traffic management equipment shall be provided by the Contractor, unless otherwise specified.
2. All traffic signs shall comply with Chapter 8 of the Traffic Signs Manual
3. All traffic signs shall meet the reflectorisation requirements of BS 873 - Part 6 : 1983, Table 1.
4. Minimum height of lettering to be 60mm and sign boards to be 1000mm (750mm where appropriate).
5. All signs shall be positioned so as not to be obscured by any other objects and shall not obstruct any other sign, permanent or temporary as much as is reasonably practicable.

Fordd Ar Gau Yma  
Xx/02/2025  
Am 2 Diwrnod  
Road Closed Here  
Xx/02/2025  
For 2 Days  
08:00 To 17:00

Advanced warning signs to be  
installed prior to installation  
of closure, This layout is for  
installation by NRSWA, Lantra  
12A,12B,,12D .

01

FFORDD AR  
GAU  
ROAD  
CLOSED



750mm



Key

02

FFORDD  
YMLAEN AR  
GAU  
ROAD AHEAD  
CLOSED

03

FFORDD  
YMLAEN AR  
GAU  
ROAD AHEAD  
CLOSED



04

FFORDD  
YMLAEN AR  
GAU  
ROAD AHEAD  
CLOSED



05

Gwyrdd  
Diversion



06

Gwyrdd  
Diversion



07

Gwyrdd  
Diversion



08

Traffig Y Gwyrdd  
Diverted Traffic




09

Traffig Y Gwyrdd  
Diverted Traffic



10

Traffig Y Gwyrdd  
Diverted Traffic

 

11

Traffig y Gwyrdd  
Diverted Traffic



12

Traffig y Gwyrdd  
Diverted Traffic



13

Traffig y Gwyrdd  
Diverted Traffic




14

Traffig y Gwyrdd  
Diverted Traffic






15

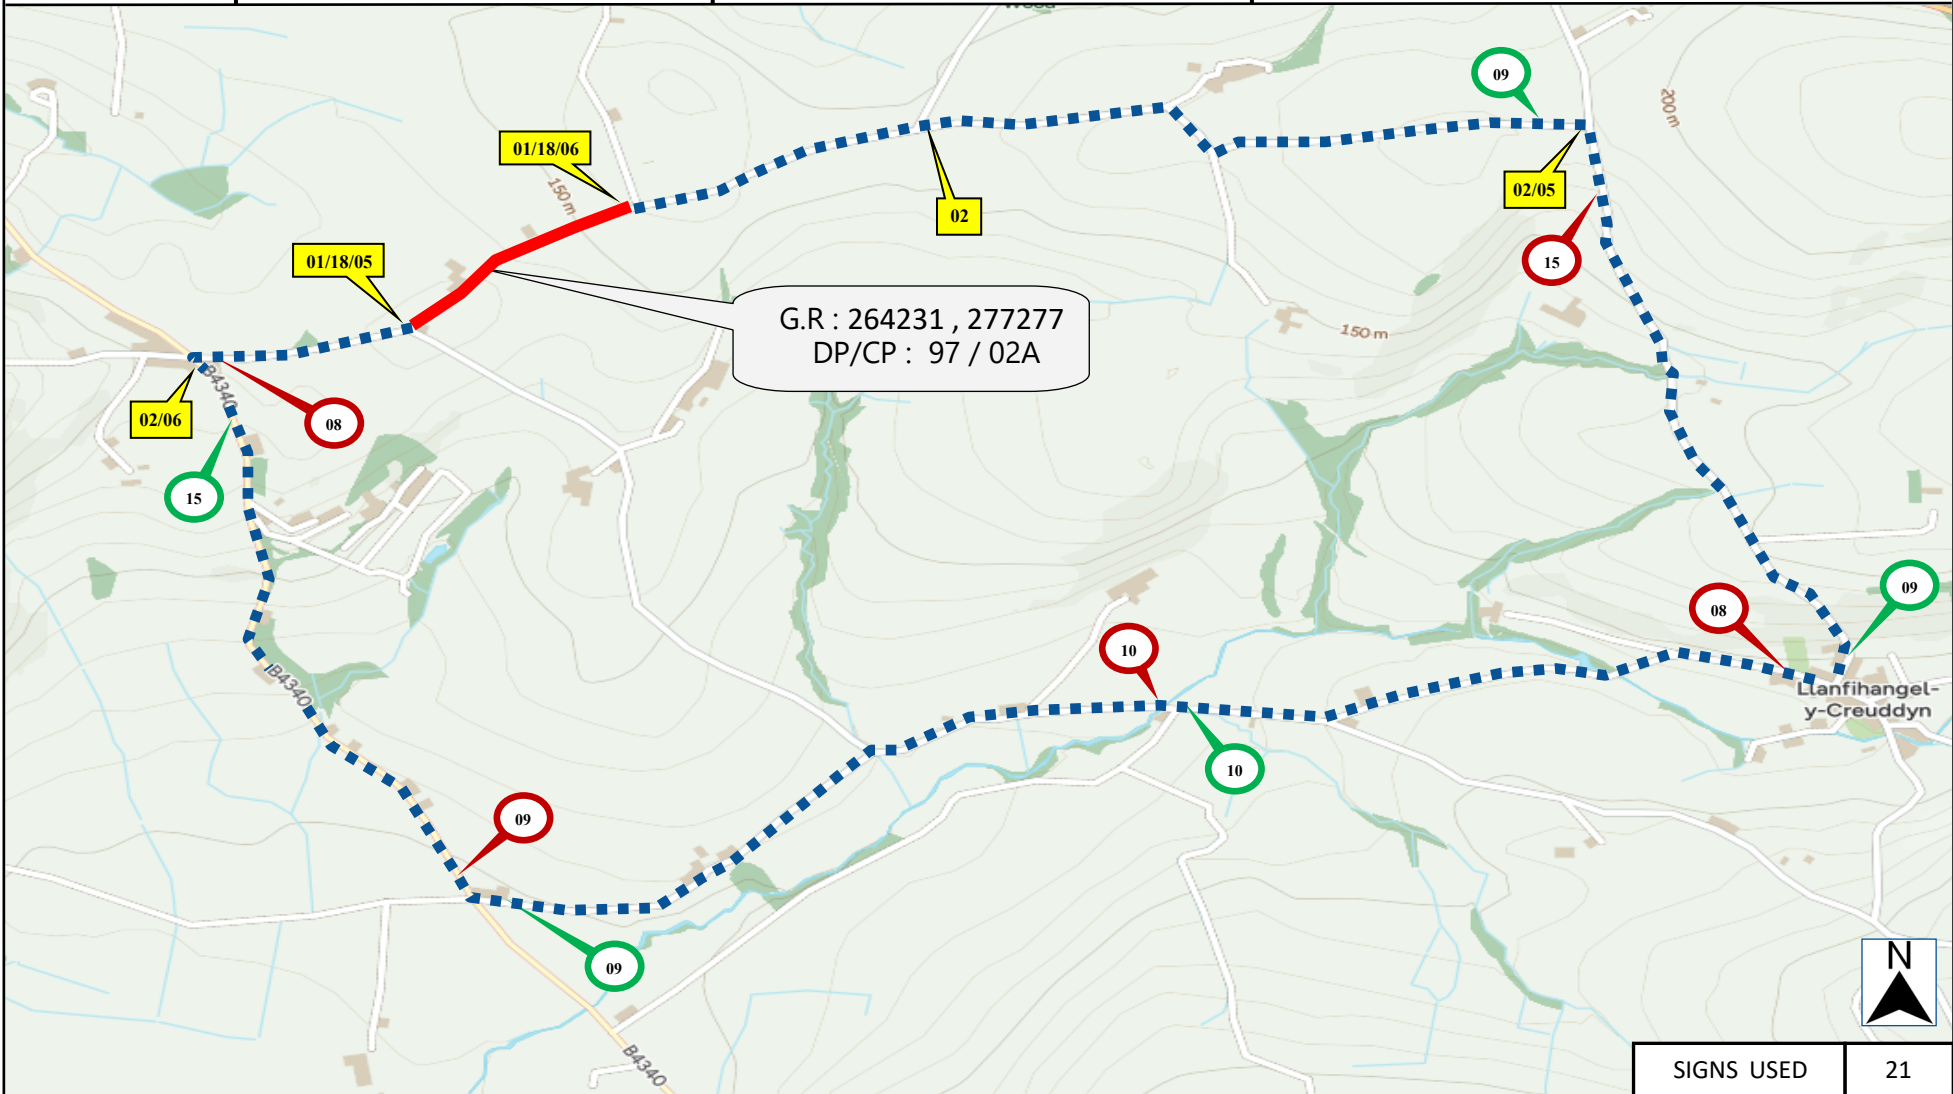DIWEDD  
y gwyrdd  
Diversion  
ENDS



CLIENT		GT WILLIAMS				WORKS DESCRIPTION		POLE REPLACEMENT	
DATE		SHEET No 1 OF 1		DRAWN BY BARRY S		AMENDED - DATE 00/00/2025		AMENDED BY XXXXXXXXXX	
JOB NUMBER				OSA3460				BUS ROUTE	
CROWN COPYRIGHT DATA REPRODUCED BY PERMISSION OF THE CONTROLLER OF HMSO									

ESTIMATE :		WGJHJJ1C	
ROAD CLOSURE LENGTH	(APPROX)	493 M	
ROAD CLOSURE WIDTH	(APPROX)	2.9 M	
ROAD CLOSURE SIGN		ROAD CLOSURE	
CLOCKWISE DIVERSION		DIVERSION	
ANTI-CLOCKWISE DIVERSION			

SIGNS USED		21	
18		16	
19		17	