


Qty: 4 Ref: 2702 Diversion	
Qty: 2 Ref: 2702 Diversion	
Qty: 2 Ref: 2702 Diversion Ends	
Qty: 2 Ref: 2703 Diverted traffic	
Qty: 6 Ref: 2703 Diverted traffic	
Qty: 3 Ref: 2703 Diverted traffic	
Qty: 3 Ref: 2704 Diverted traffic	
Qty: 2 Ref: 2704 Diverted traffic	
Qty: 2 Ref: 573 Direction to hazard left	
Qty: 1 Ref: 573 Direction to hazard right	
Qty: 6 Ref: 7001 Road works ahead	
Qty: 2 Ref: 7010.1 Nature of temporary hazard ahead - Road Closed	
Qty: 7 Ref: 7010.1 Nature of temporary hazard ahead - Road Ahead Closed	

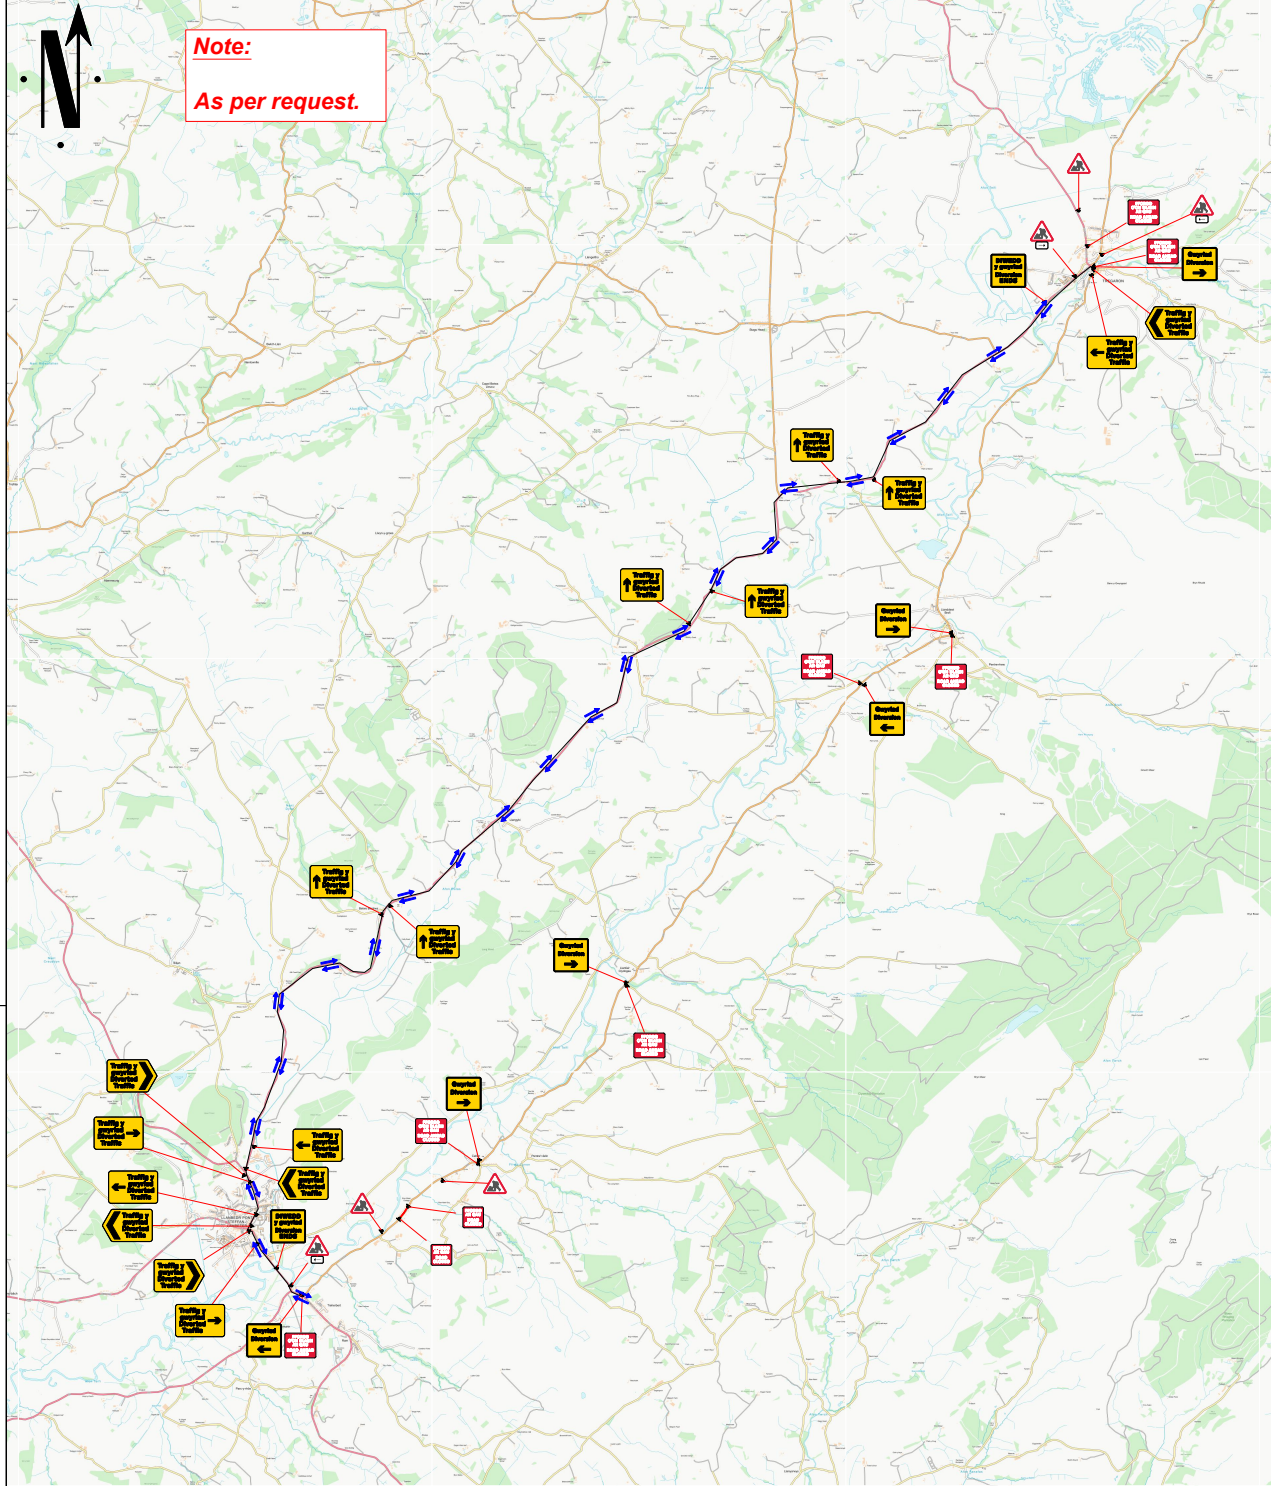

Go Traffic Management

This drawing has been produced for a specific client & project identified below and is not intended for use by any other person or for any other purpose. © Go Traffic Management

Risks

- Design completed from information provided + google maps desktop risk assessment
- Cone lamps must be used on all road with a speed limit of 40mph or more.

Notes

- All signs as per Chapter 8. Distances between cones to be 9m maximum unless otherwise noted.
- Distances between signs NOT to scale for purpose of clarity.
- All sign placement subject to available safe working space.
- The purpose of the Traffic Management Plan is for it to be used only as a guide and all traffic management equipment should be put out according to the 'Safety of Street Works and Road Works - Code of Practice', i.e. Red Book & the 'Traffic Signs Manual Chapter 8', i.e. Yellow Book.
- Signs must be placed in accordance with TSM and the scheme RAMS pack.
- Site conditions may have changed since the design of the drawing any changes which subsequently affect the design need to be reported by the Traffic Management Operative & any changes implemented must comply with Chapter 8.

Key

- Sign position and aspect of vision
- Working Space
- Barriers
- Diversion Route 1

CLOSED - B4343 DIVERSION VIA - A482 A485 & VICE VERSA

MINIMUM 0.5M SIDEWAYS & 0.5M LONGWAYS SAFETY ZONE MUST BE ADHERED TO
WORK AREA LESS THAN 0.5 MILES

Traffic Management must comply with The Safety at Street Works and Road Works Code of Practice

ROAD SPEED

30

CROSS SECTION

ADVANCE WARNING THIS ROAD WILL BE CLOSED XXX/XXX FOR XX DAY(S)

Advance warning signs to place 2 weeks prior to work

ROAD CLOSURE

DO NOT SCALE FROM THIS DRAWING	
A	26/06/26 AS DRAWN
REV.	DATE DESCRIPTION

GTM
Go Traffic Management

Head Office: Go Traffic Management, Chaddock Lane, Worsley, Manchester, M28 1XW
Tel: 0161 351 5370
www.gtm.co.uk

CERTIFIED
ISO 9001:2015 LAMPS
0703433000

TRAFFIC MANAGEMENT PLAN

Client: **Dŵr Cymru Welsh Water**

Drawing Number: 1831776

Drawing Title: Llanfair Clydogau Cellan SA48 8JH

Design:	Technical Officer:	REV:
Name: T. Boustead	SC	
Signature:		A
Date: 26/06/26	26/06/26	

