


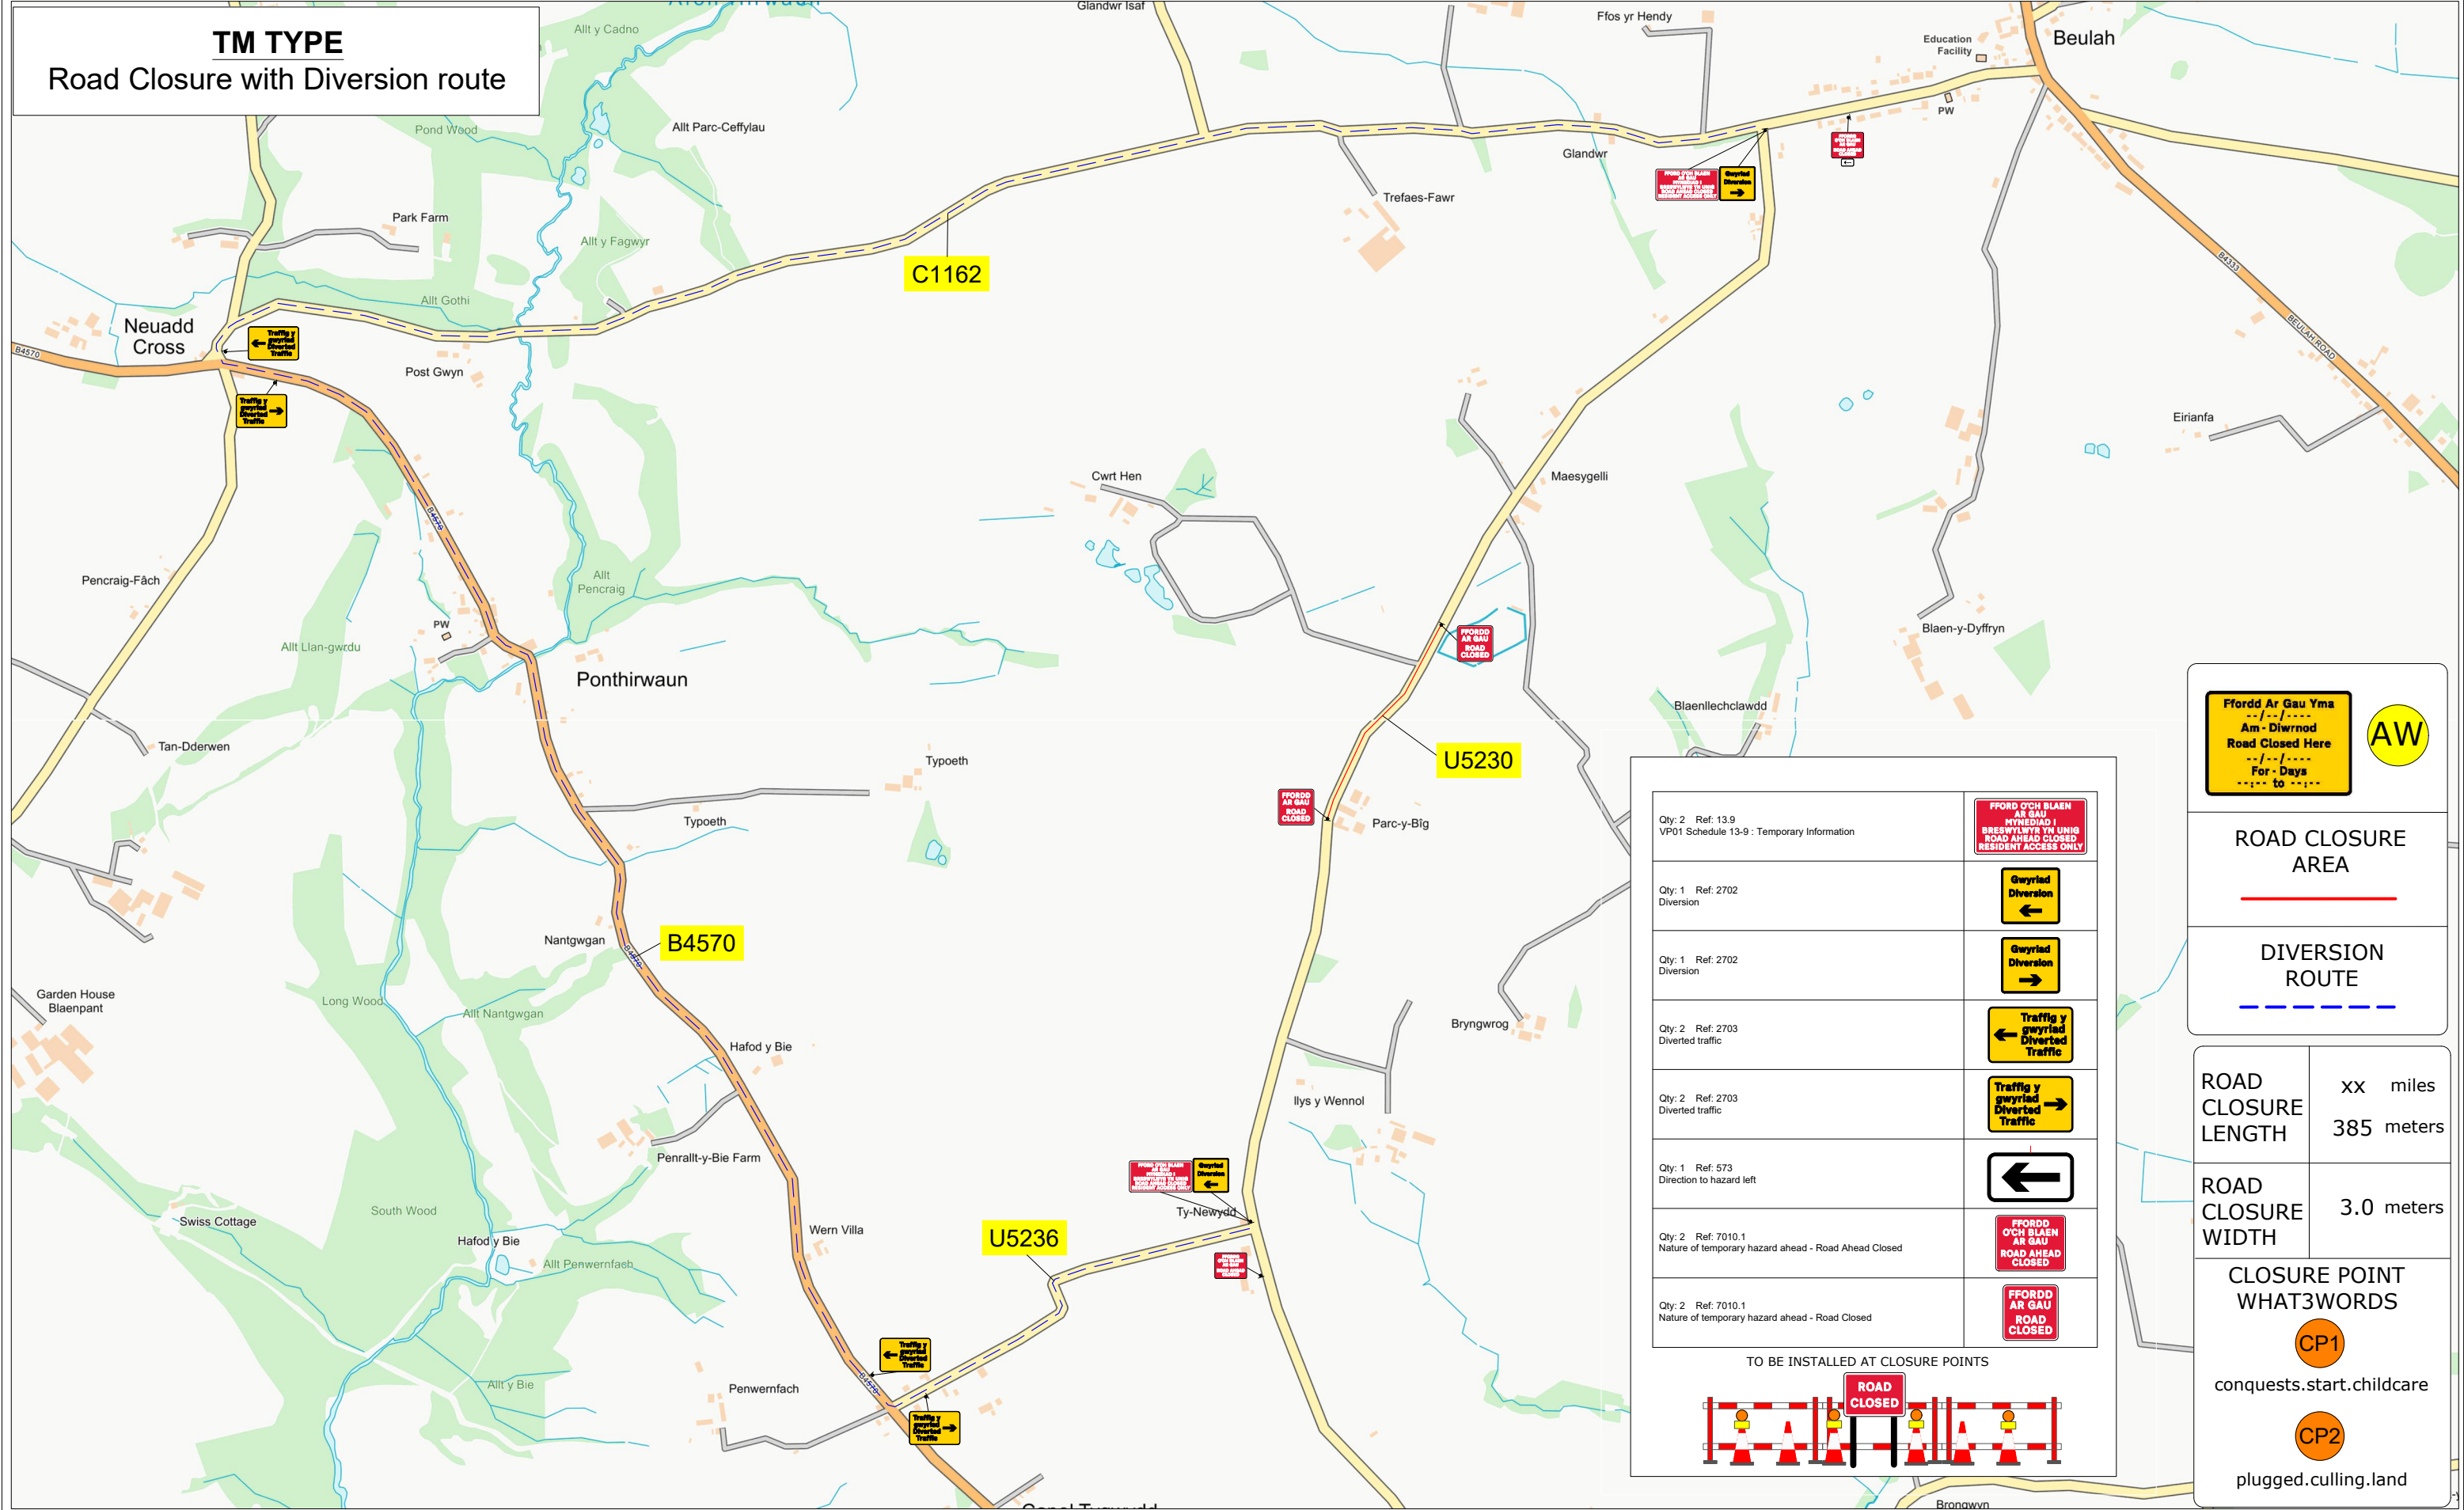

Contract No	220-S012741	Client: Openreach	
Date	30/10/2025	SiteLocation/DrawingTitle	
Drawn by	220-KF	U5230,	
Approved By	220-KF	Beulah,	
Purpose of works	Access Network	Ceredigion,	
DWG Version No	001	SA38 9QS	
Amended By	XXX/XXX	///: exhales.trails.flattery	
Amendment Date	XX/XX/XXXX	Scale	NOT TO SCALE
Sheet No	1 of 1	OS Licence No	OI - xxxxxxxx

Note

1. All equipment shall be approved and shall comply with the Department Of Transport specification MCE0111. This drawing does not show the normal road works signage that will be required as per Chapter 8.
2. All signs to be in accordance with TSGRD 2016 and to minimum class retroreflective.
3. Minimum height of lettering to be 60mm and sign boards to be 1000mm (750mm where appropriate).

The information in this drawing may not be copied or used by third parties without written consent from Sunbelt Rentals Ltd (Traffic Management).
This layout is for installation by NRSWA, Lantra 12A,12B,12C,12D qualified persons.
All works shall be in accordance with Safety at Street Works and Road Works, A Code of Practice 2013 & Chapter 8

