

Proposed New Rhiwarthen Bridge

Location 1 - On-Line




CLEIENT/CLIENT :



NODIADAU/NOTES

- EXISTING RHIWARTHEN BRIDGE
- PROPOSED NEW BRIDGE CARRIAGEWAY
- PROPOSED FOOTWAY / SHARED USE PATH
- PROPOSED PIER(S).
*EXACT NUMBER AND LOCATION
PENDING ON DESIGN AND RIVER MODEL
- EARTHWORKS
(WITH PLANTING MITIGATION)
- EXISTING FOOTPATH
(PROW - PUBLIC RIGHT OF WAY)
- EXISTING BRIDLEWAY
(PROW - PUBLIC RIGHT OF WAY)

INFORMATION REGARDING
FINAL PROPOSED BRIDGE
DESIGN AND CONSTRUCTION
DETAILS TO BE CONFIRMED
DURING WELTAG STAGE 3

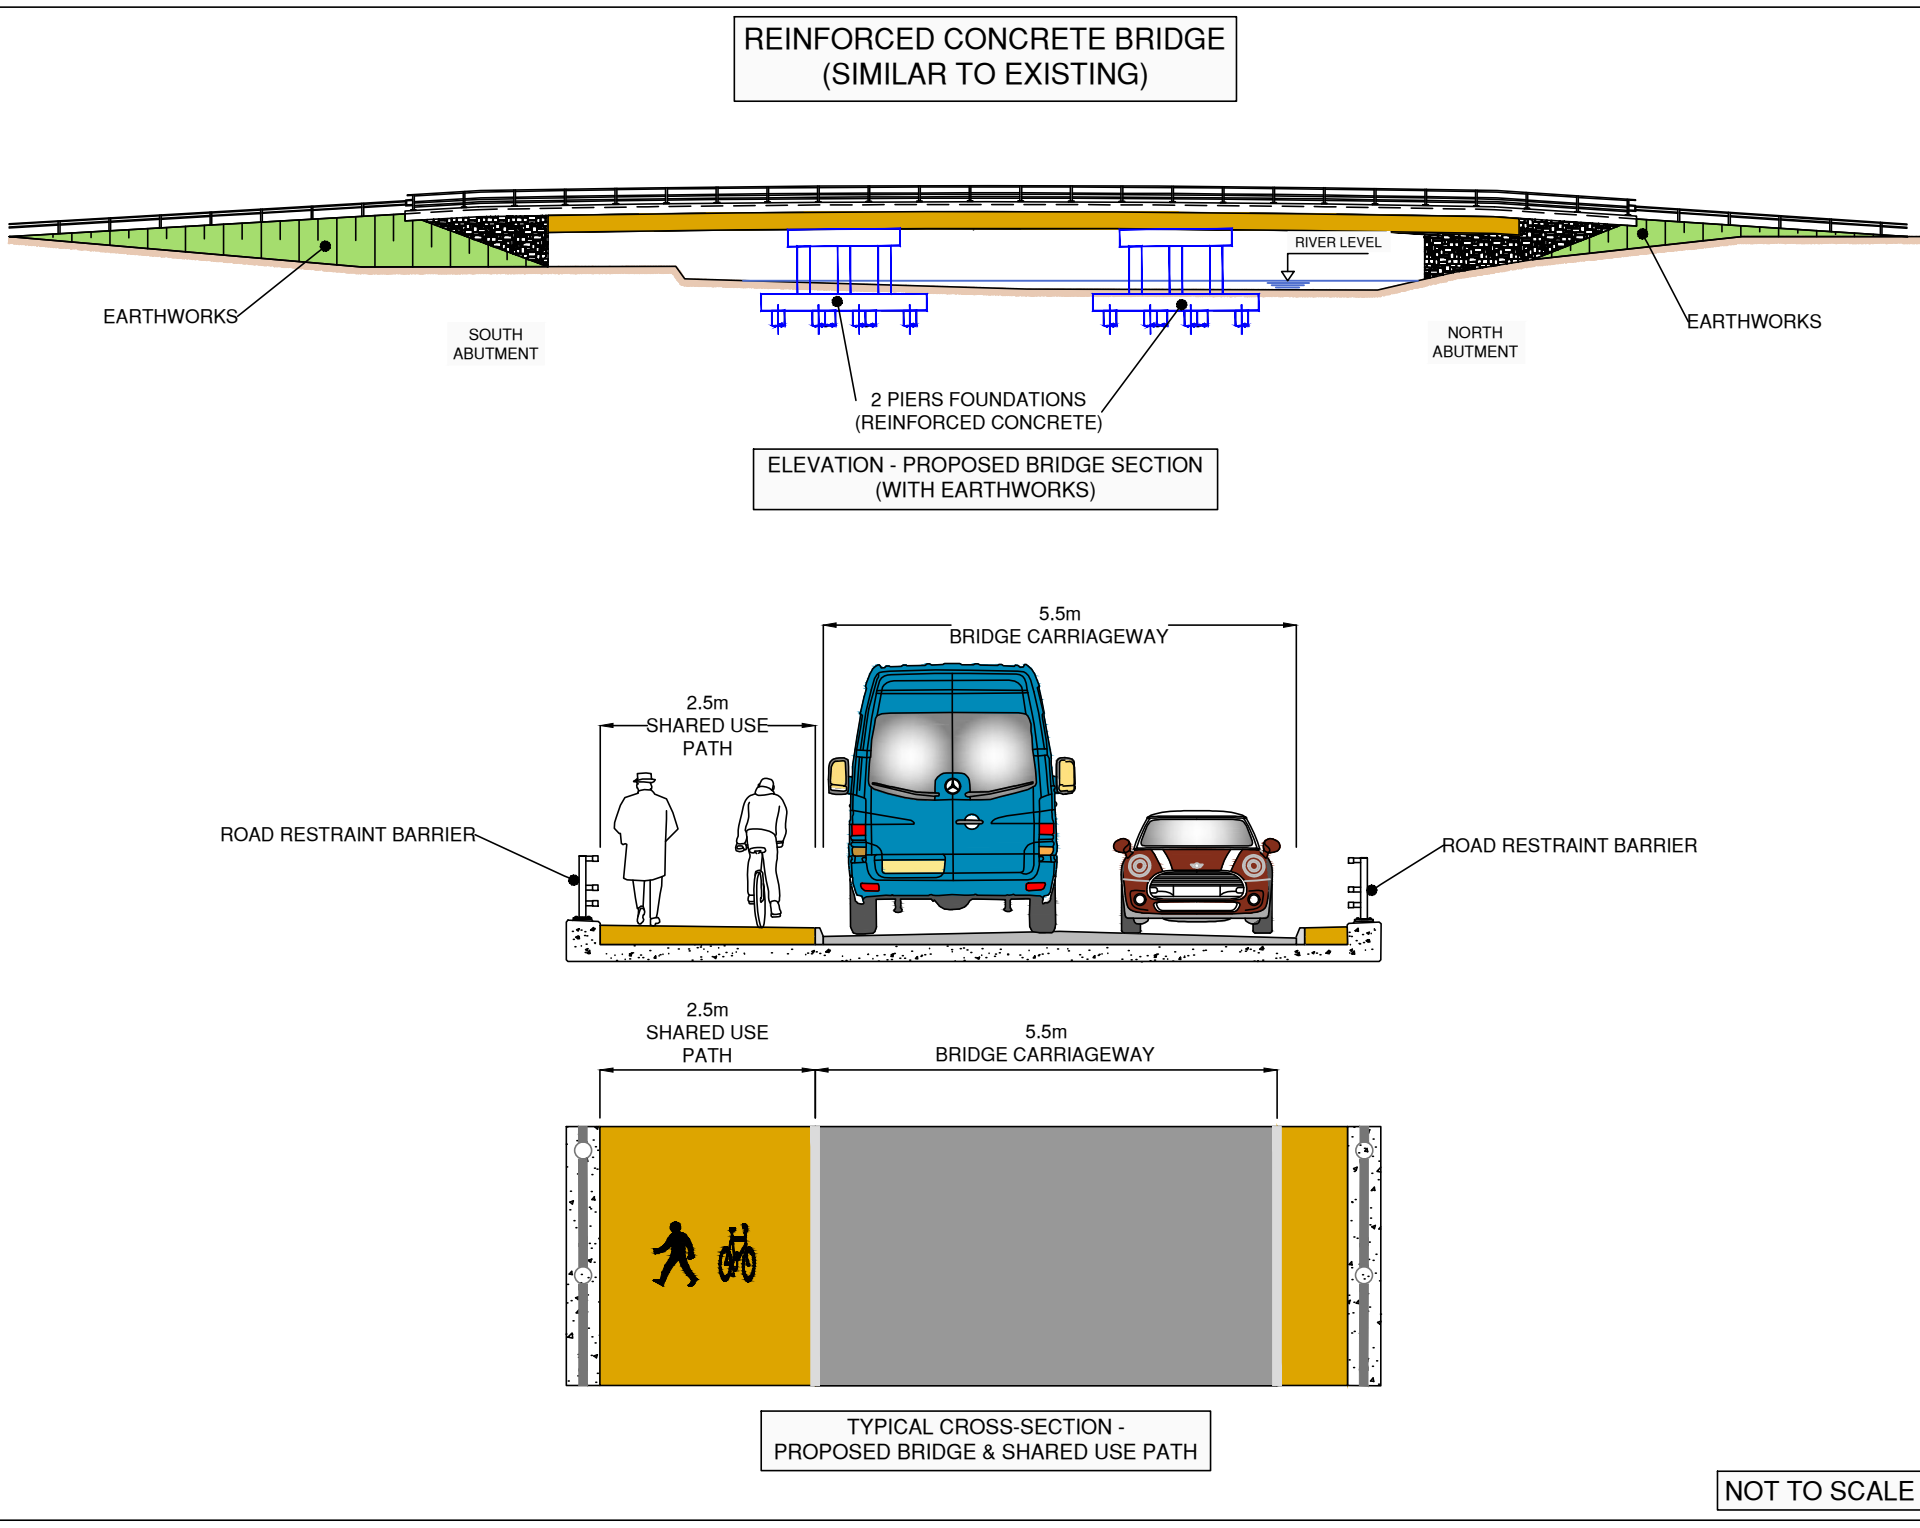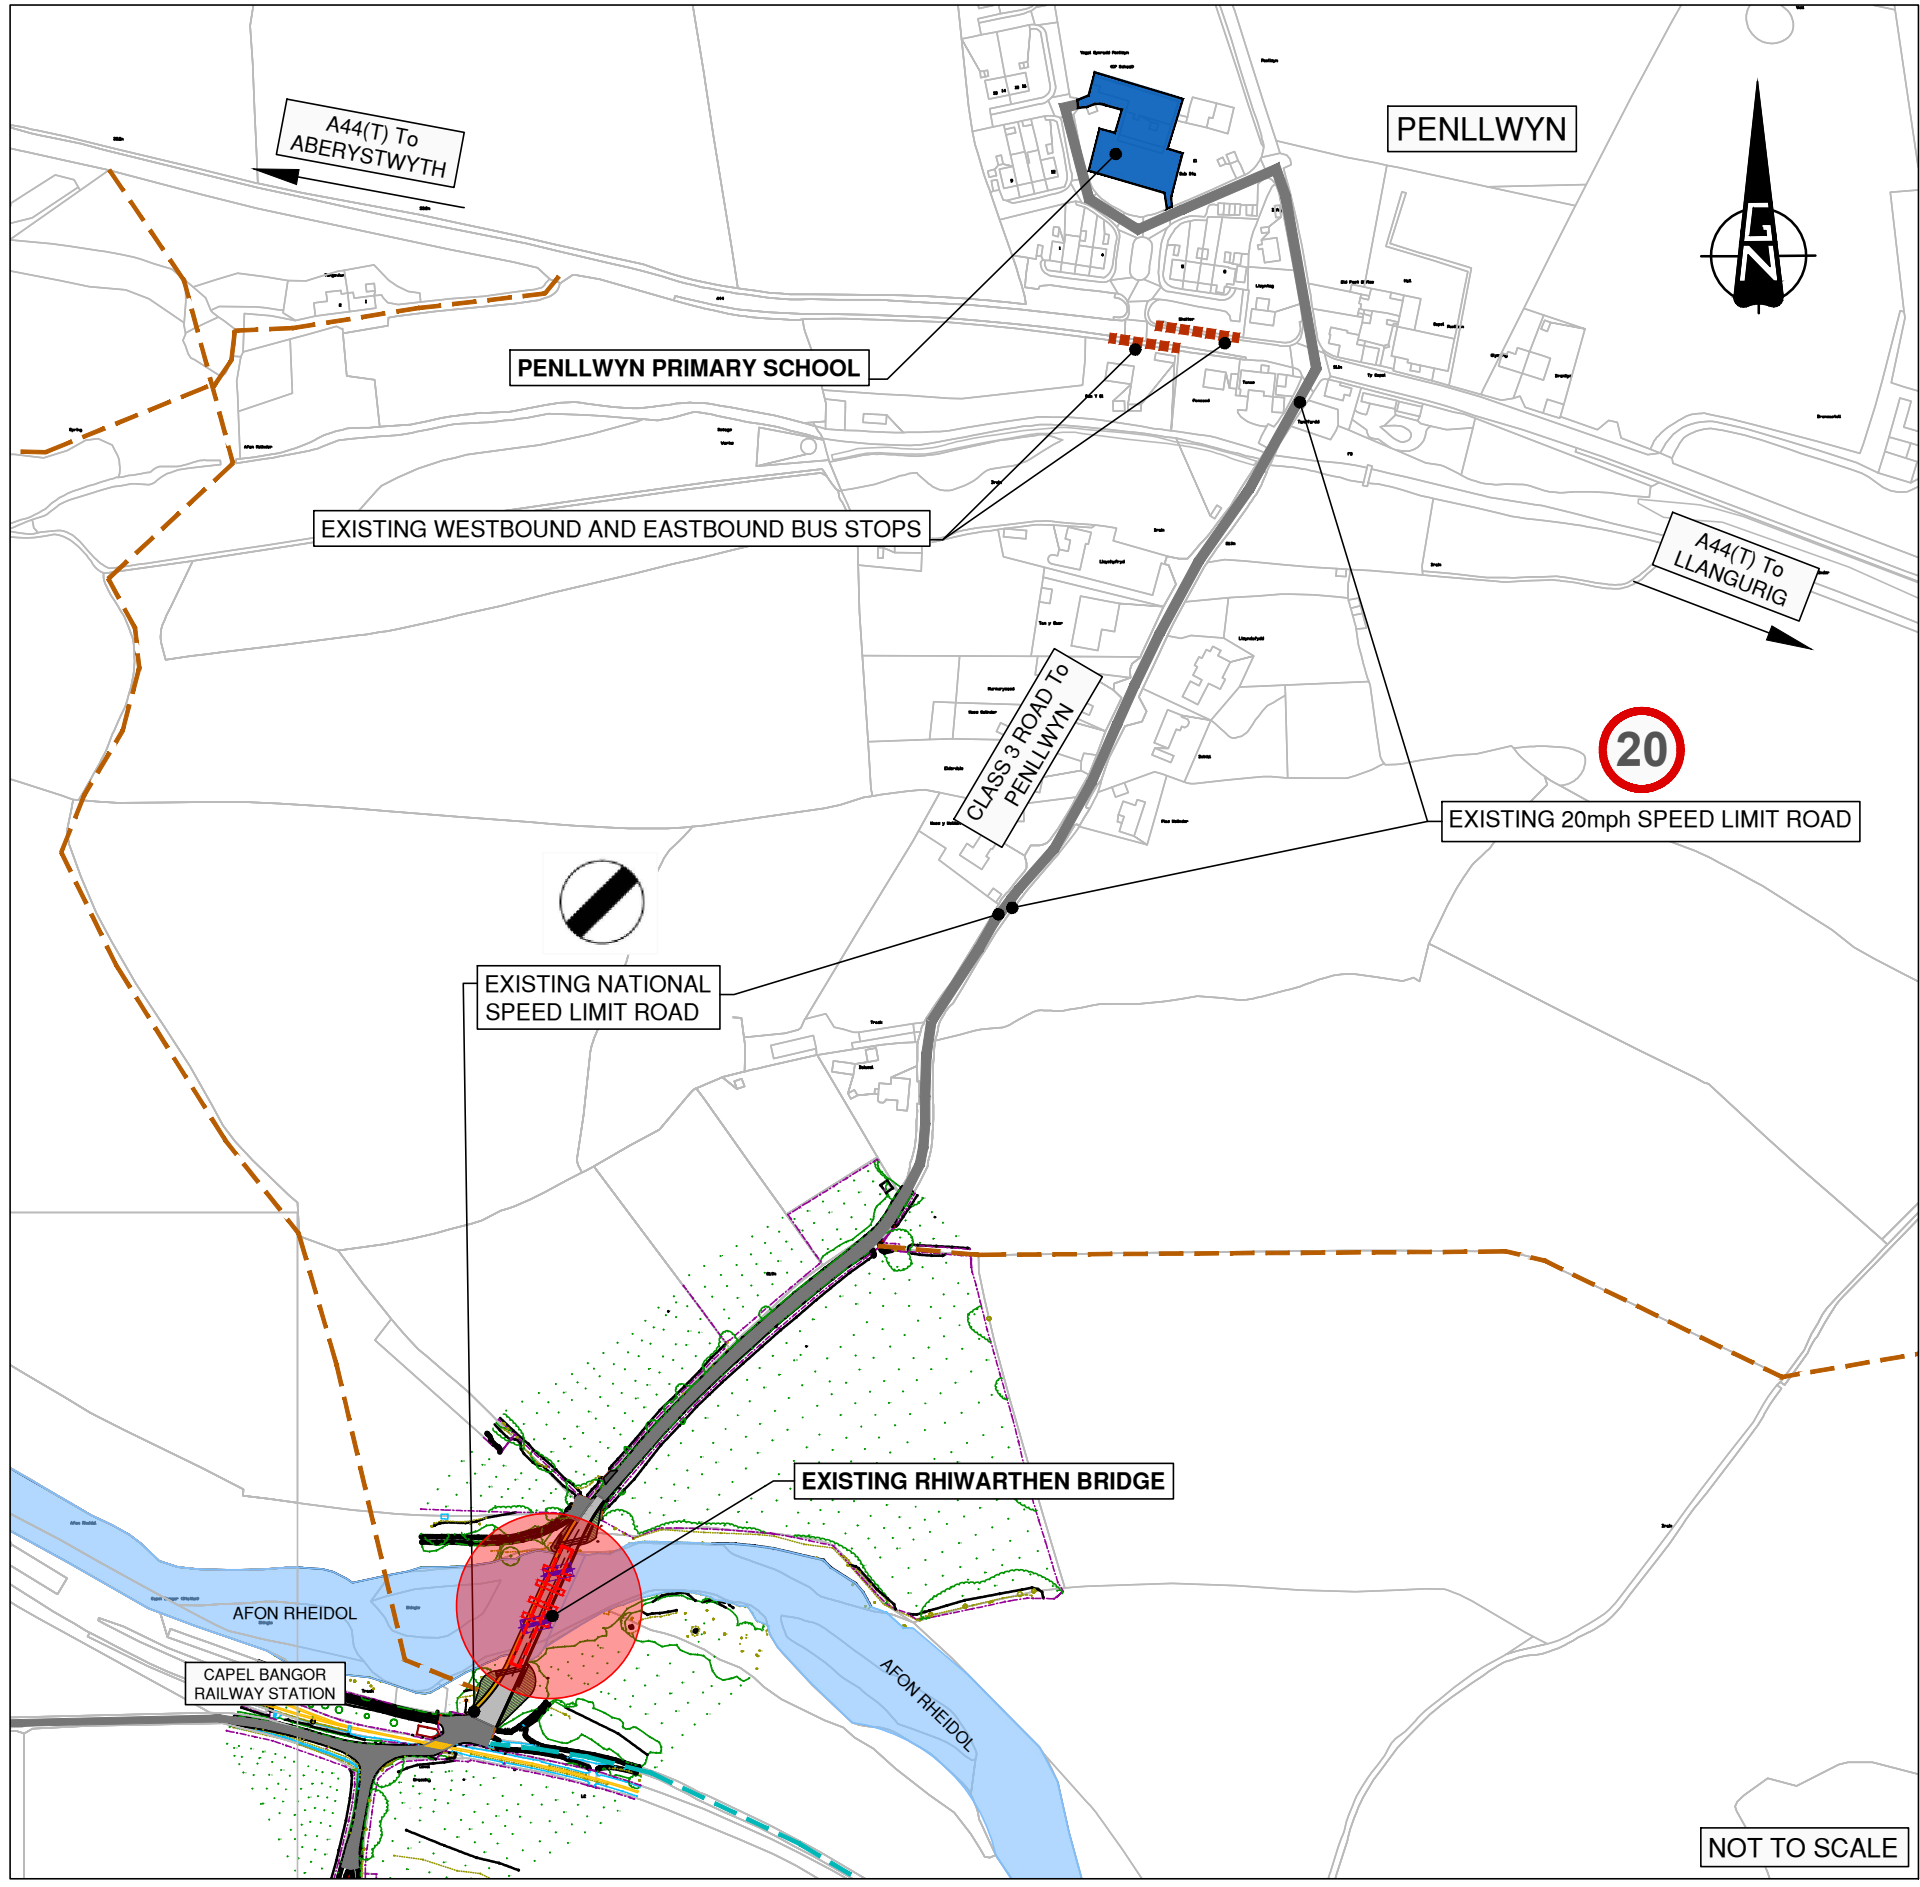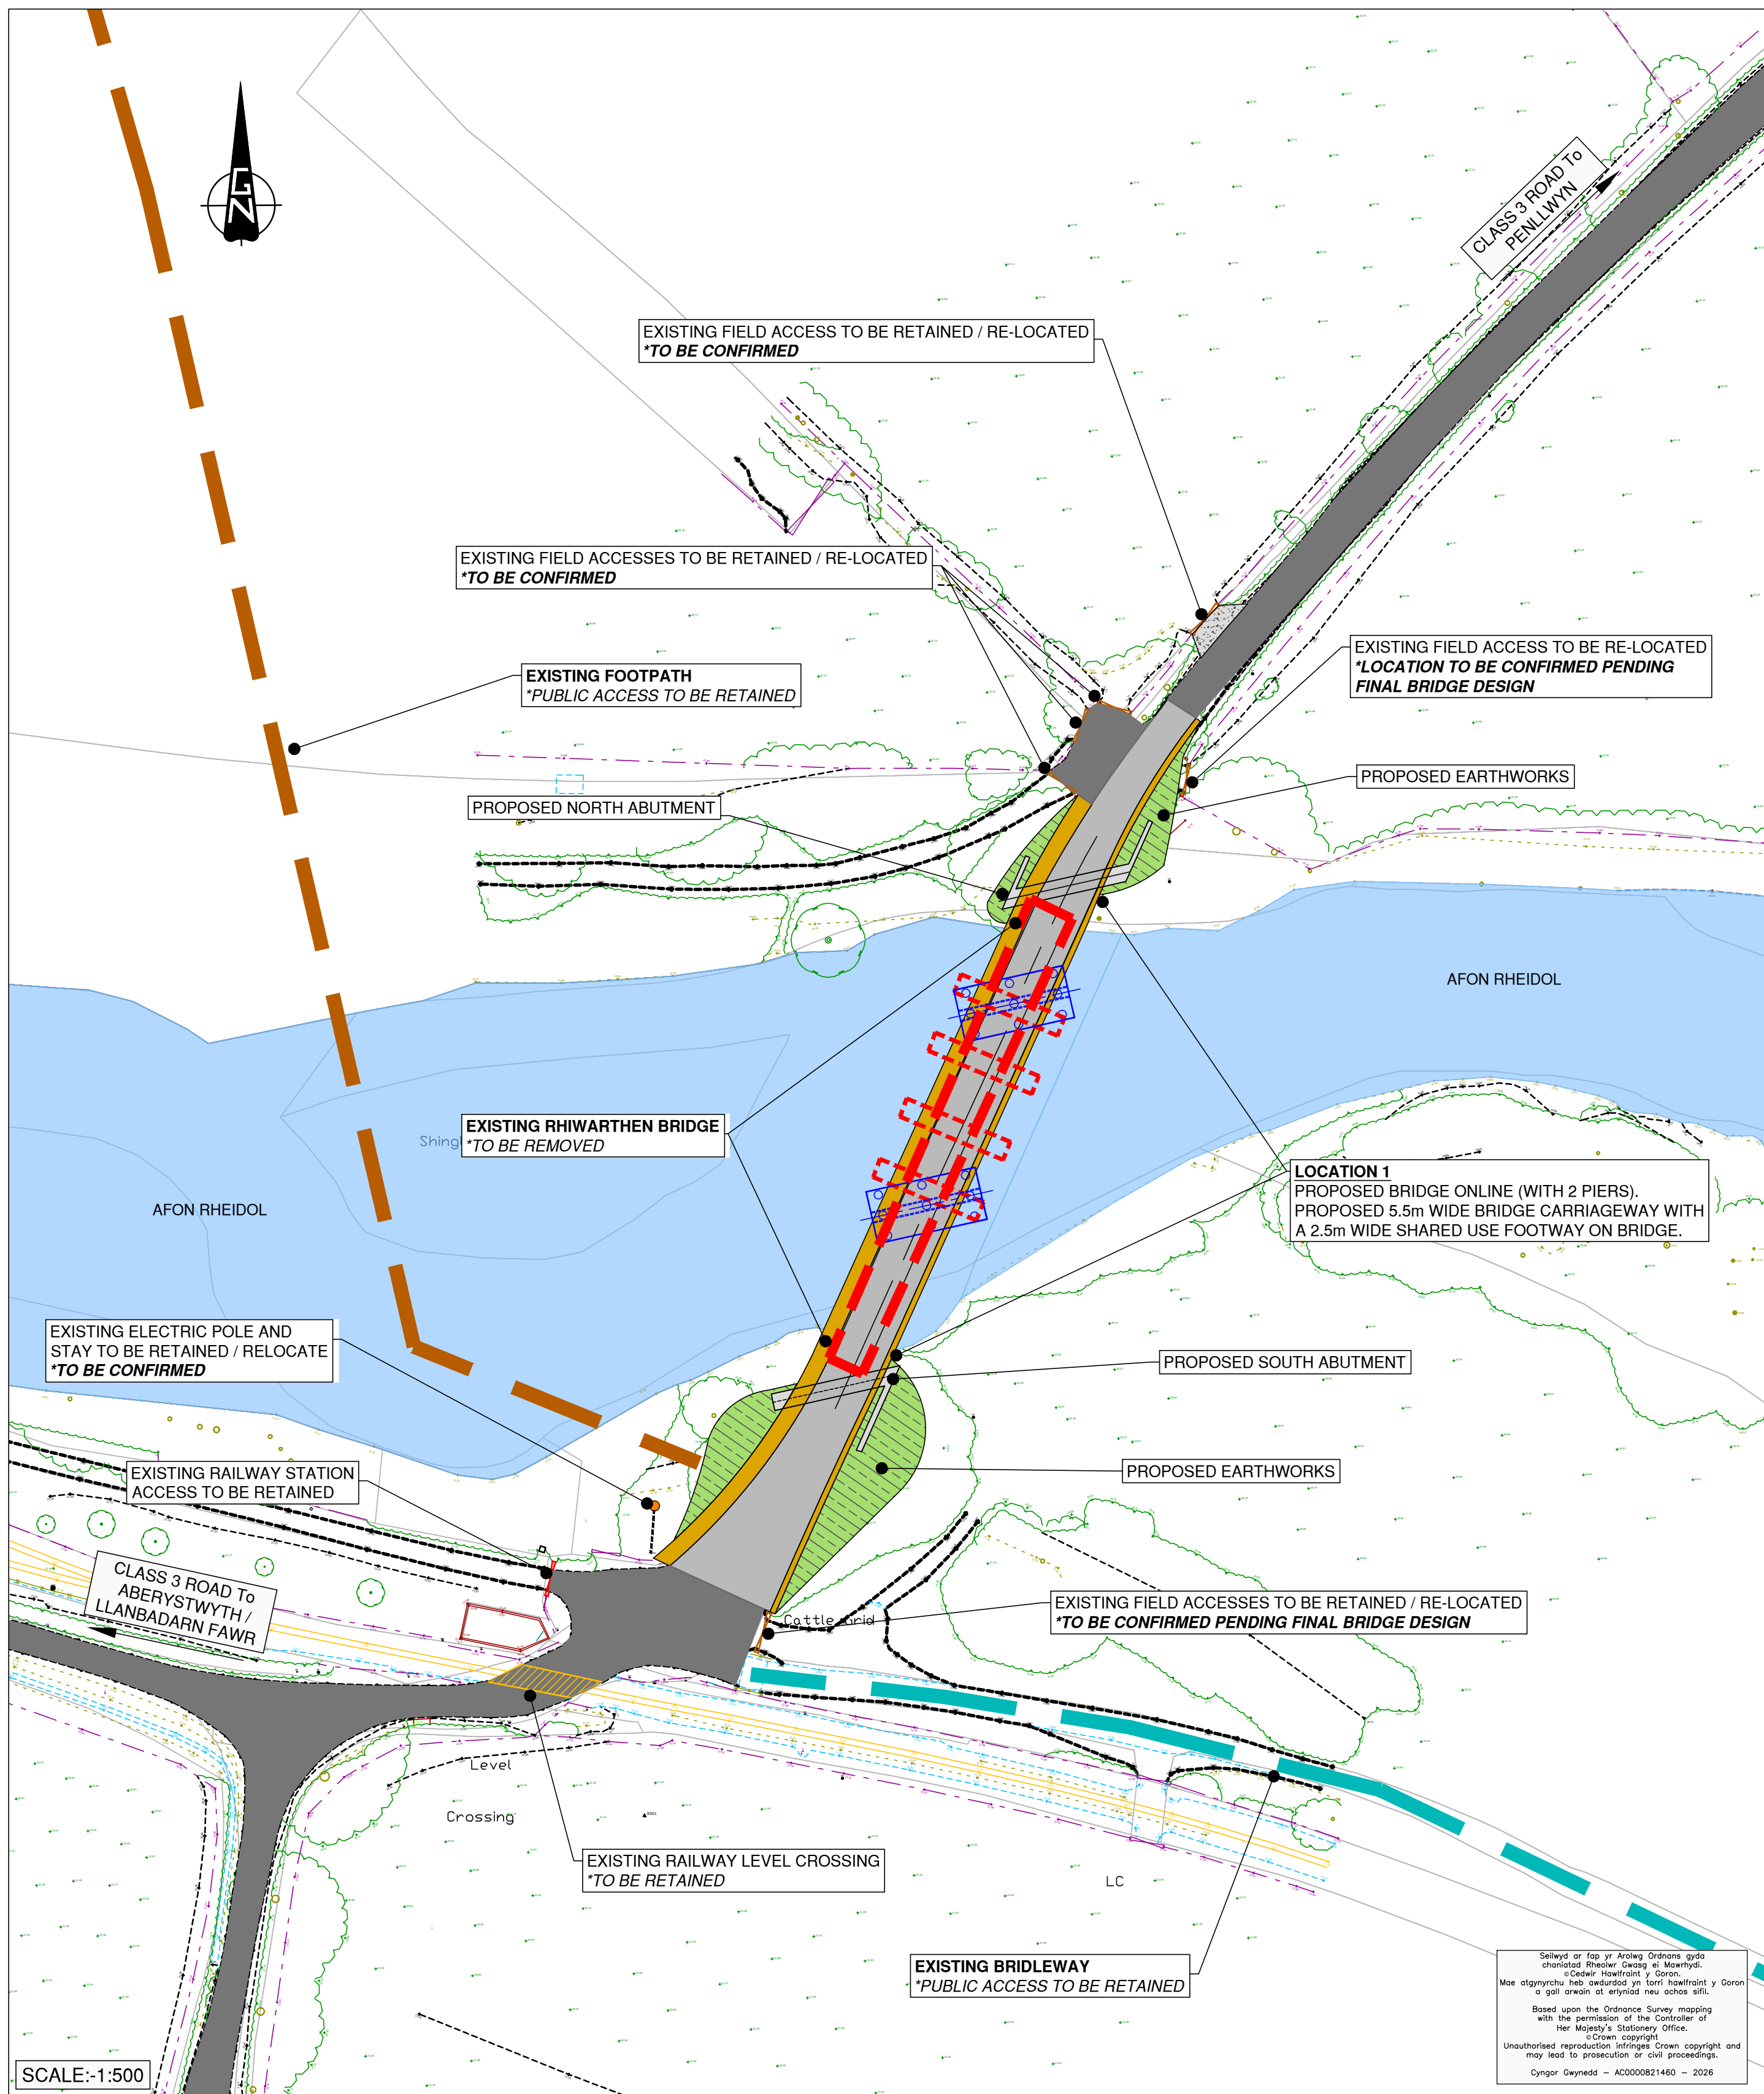

CYNLLUN / SCHEME :
Rhiwarthen Bridge
WELTAG Stage 2

TEITL LLUNIAD / DRAWING TITLE :
Proposed New Bridge
Location 1
Online (With 2 Piers)

DARLUNWYD GAN : DRAWN BY :	DFR	DYDDIAD DARLUNWYD : DATE DRAWN :	
GWIRIWDYD GAN : CHECKED BY :	WTL	DYDDIAD GWIRIWDYD : DATE CHECKED :	
Tafien Sheet	1 of 4	GRADDIFYDDO : SCALES :	As Shown@A1

Rhif Lluniad
Drawing No. 12349/FE/001

C:\Users\BARRY\OneDrive\Documents\Projects\12349 FE\WELTAG STAGE 2\BRIDGE_OPTIONS\12349 FE_WELTAG STAGE2_BRIDGE_OPTIONS_WITH 2 PIERING




Proposed New Rhiwarthen Bridge

Location 2 - Adjacent

CLEIENT/CLIENT :



Cyngor Sir
CEREDIGION
County Council

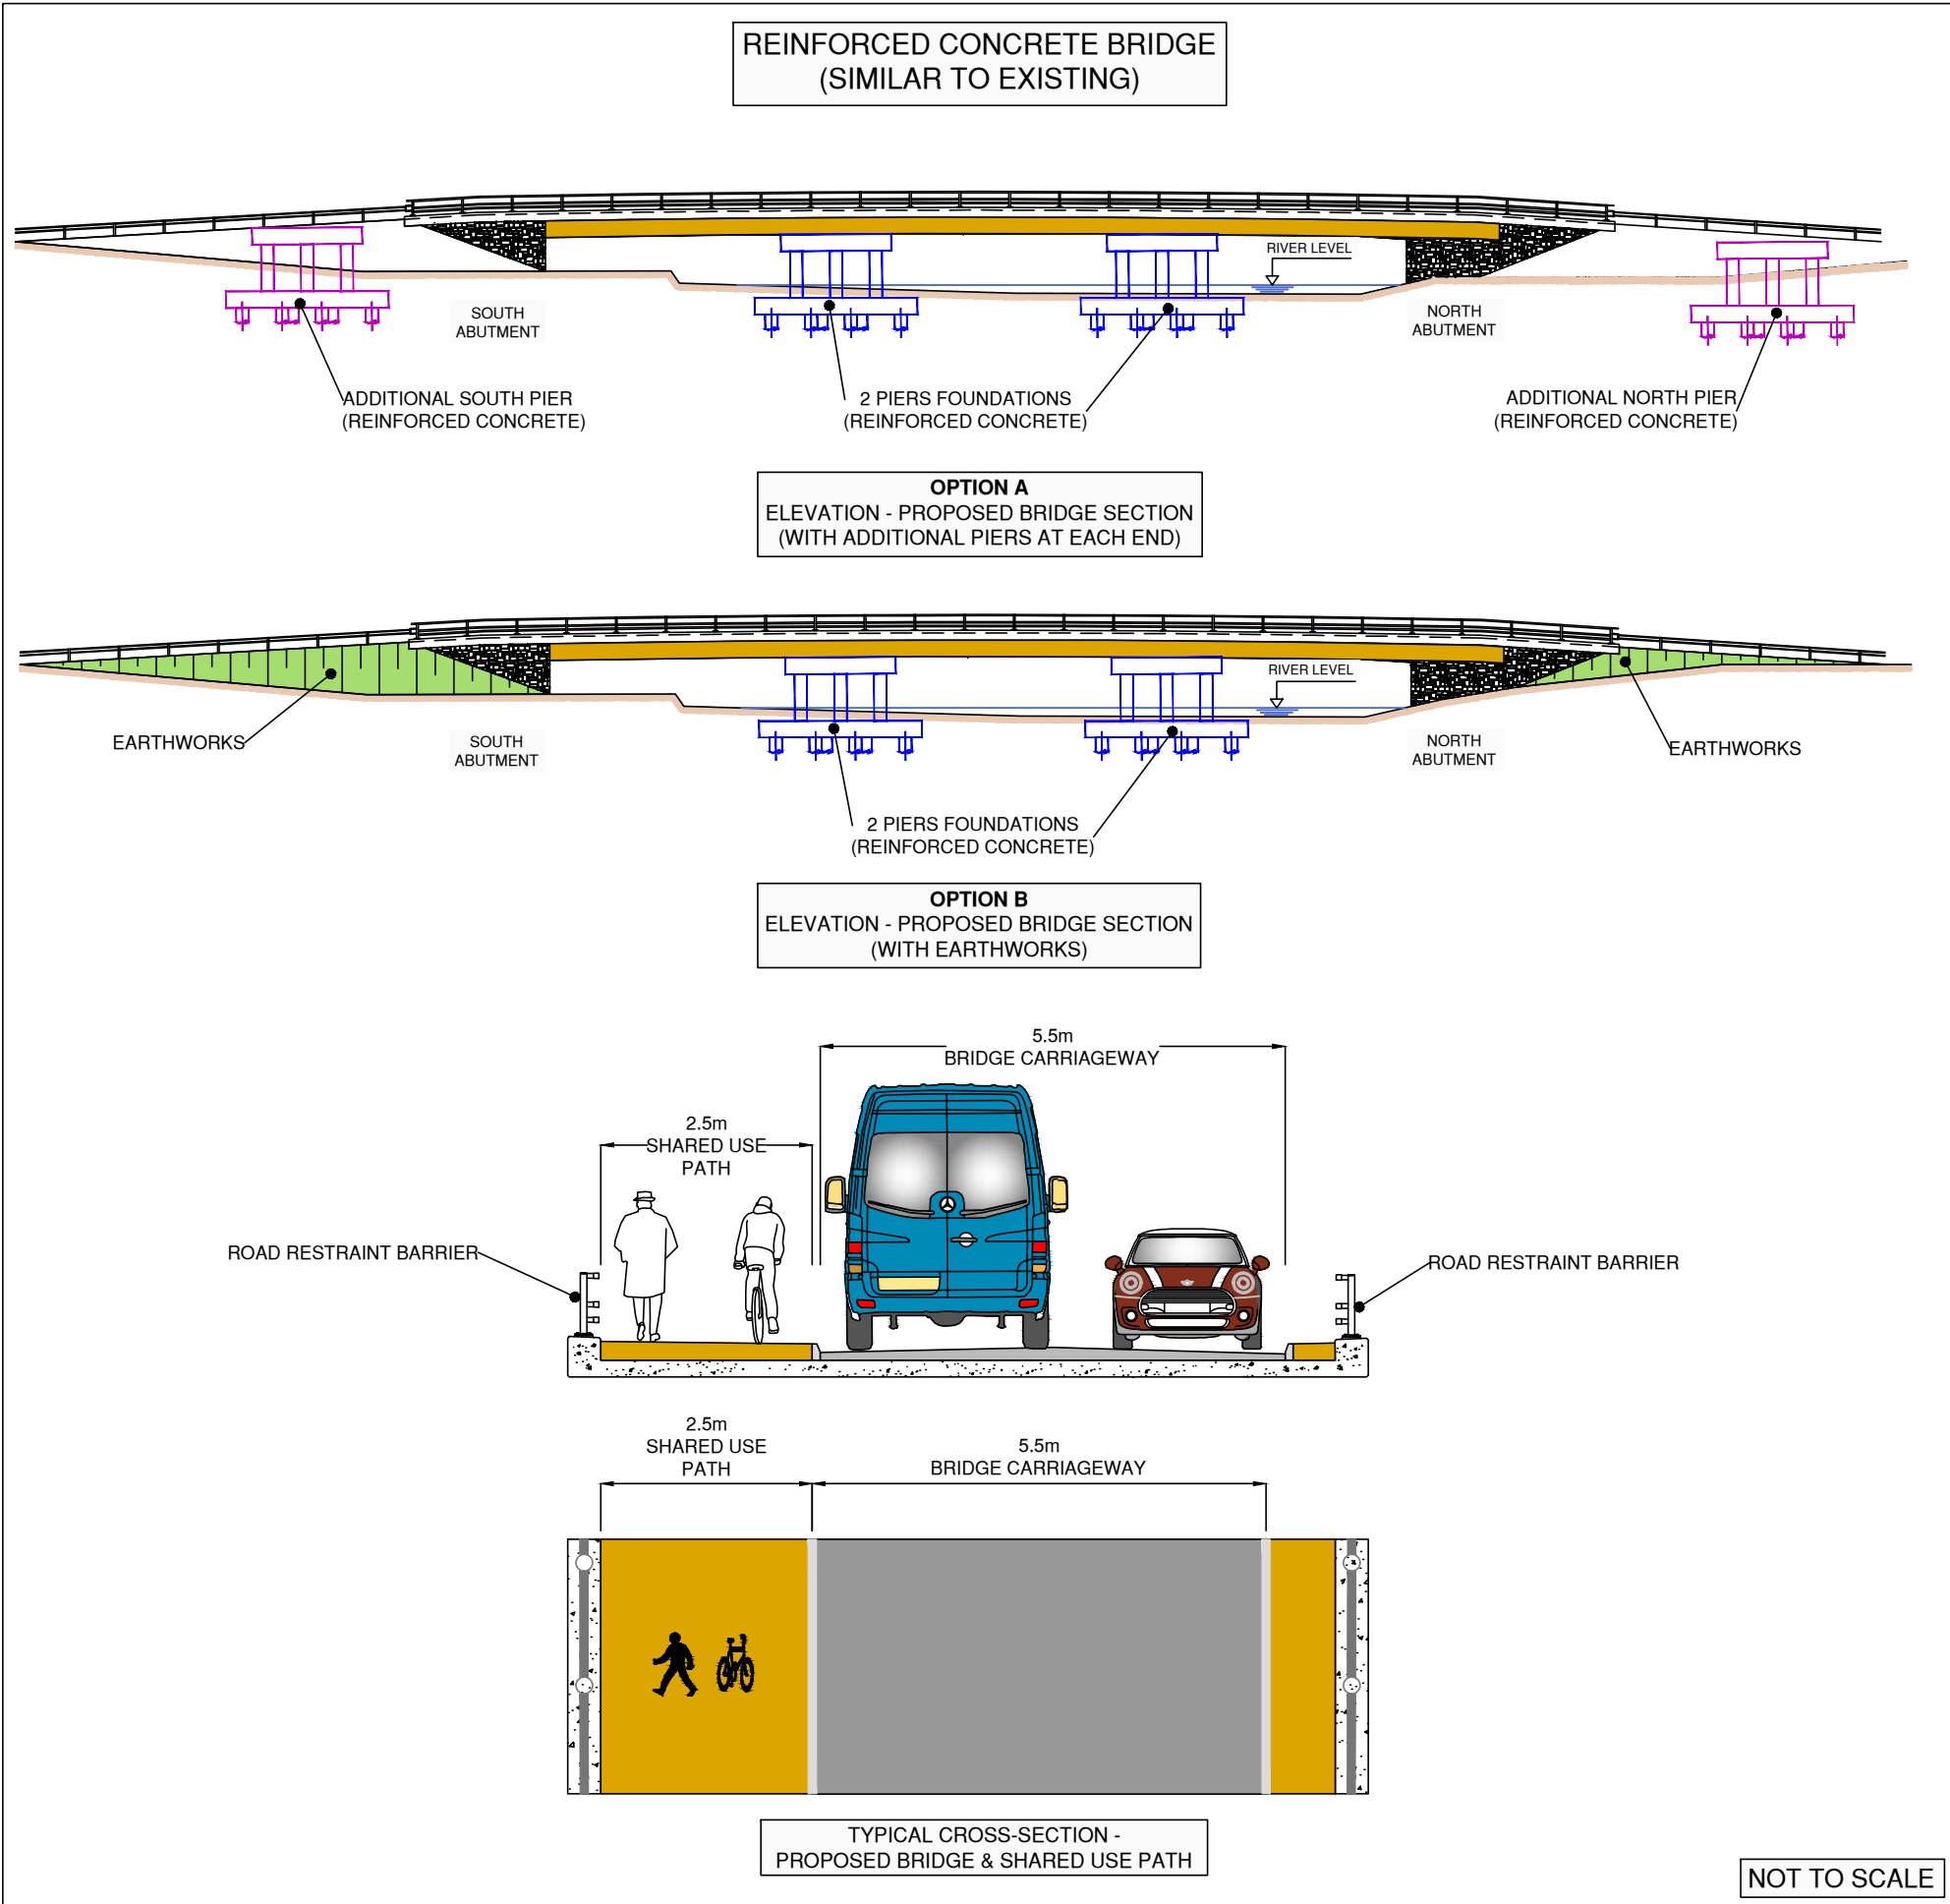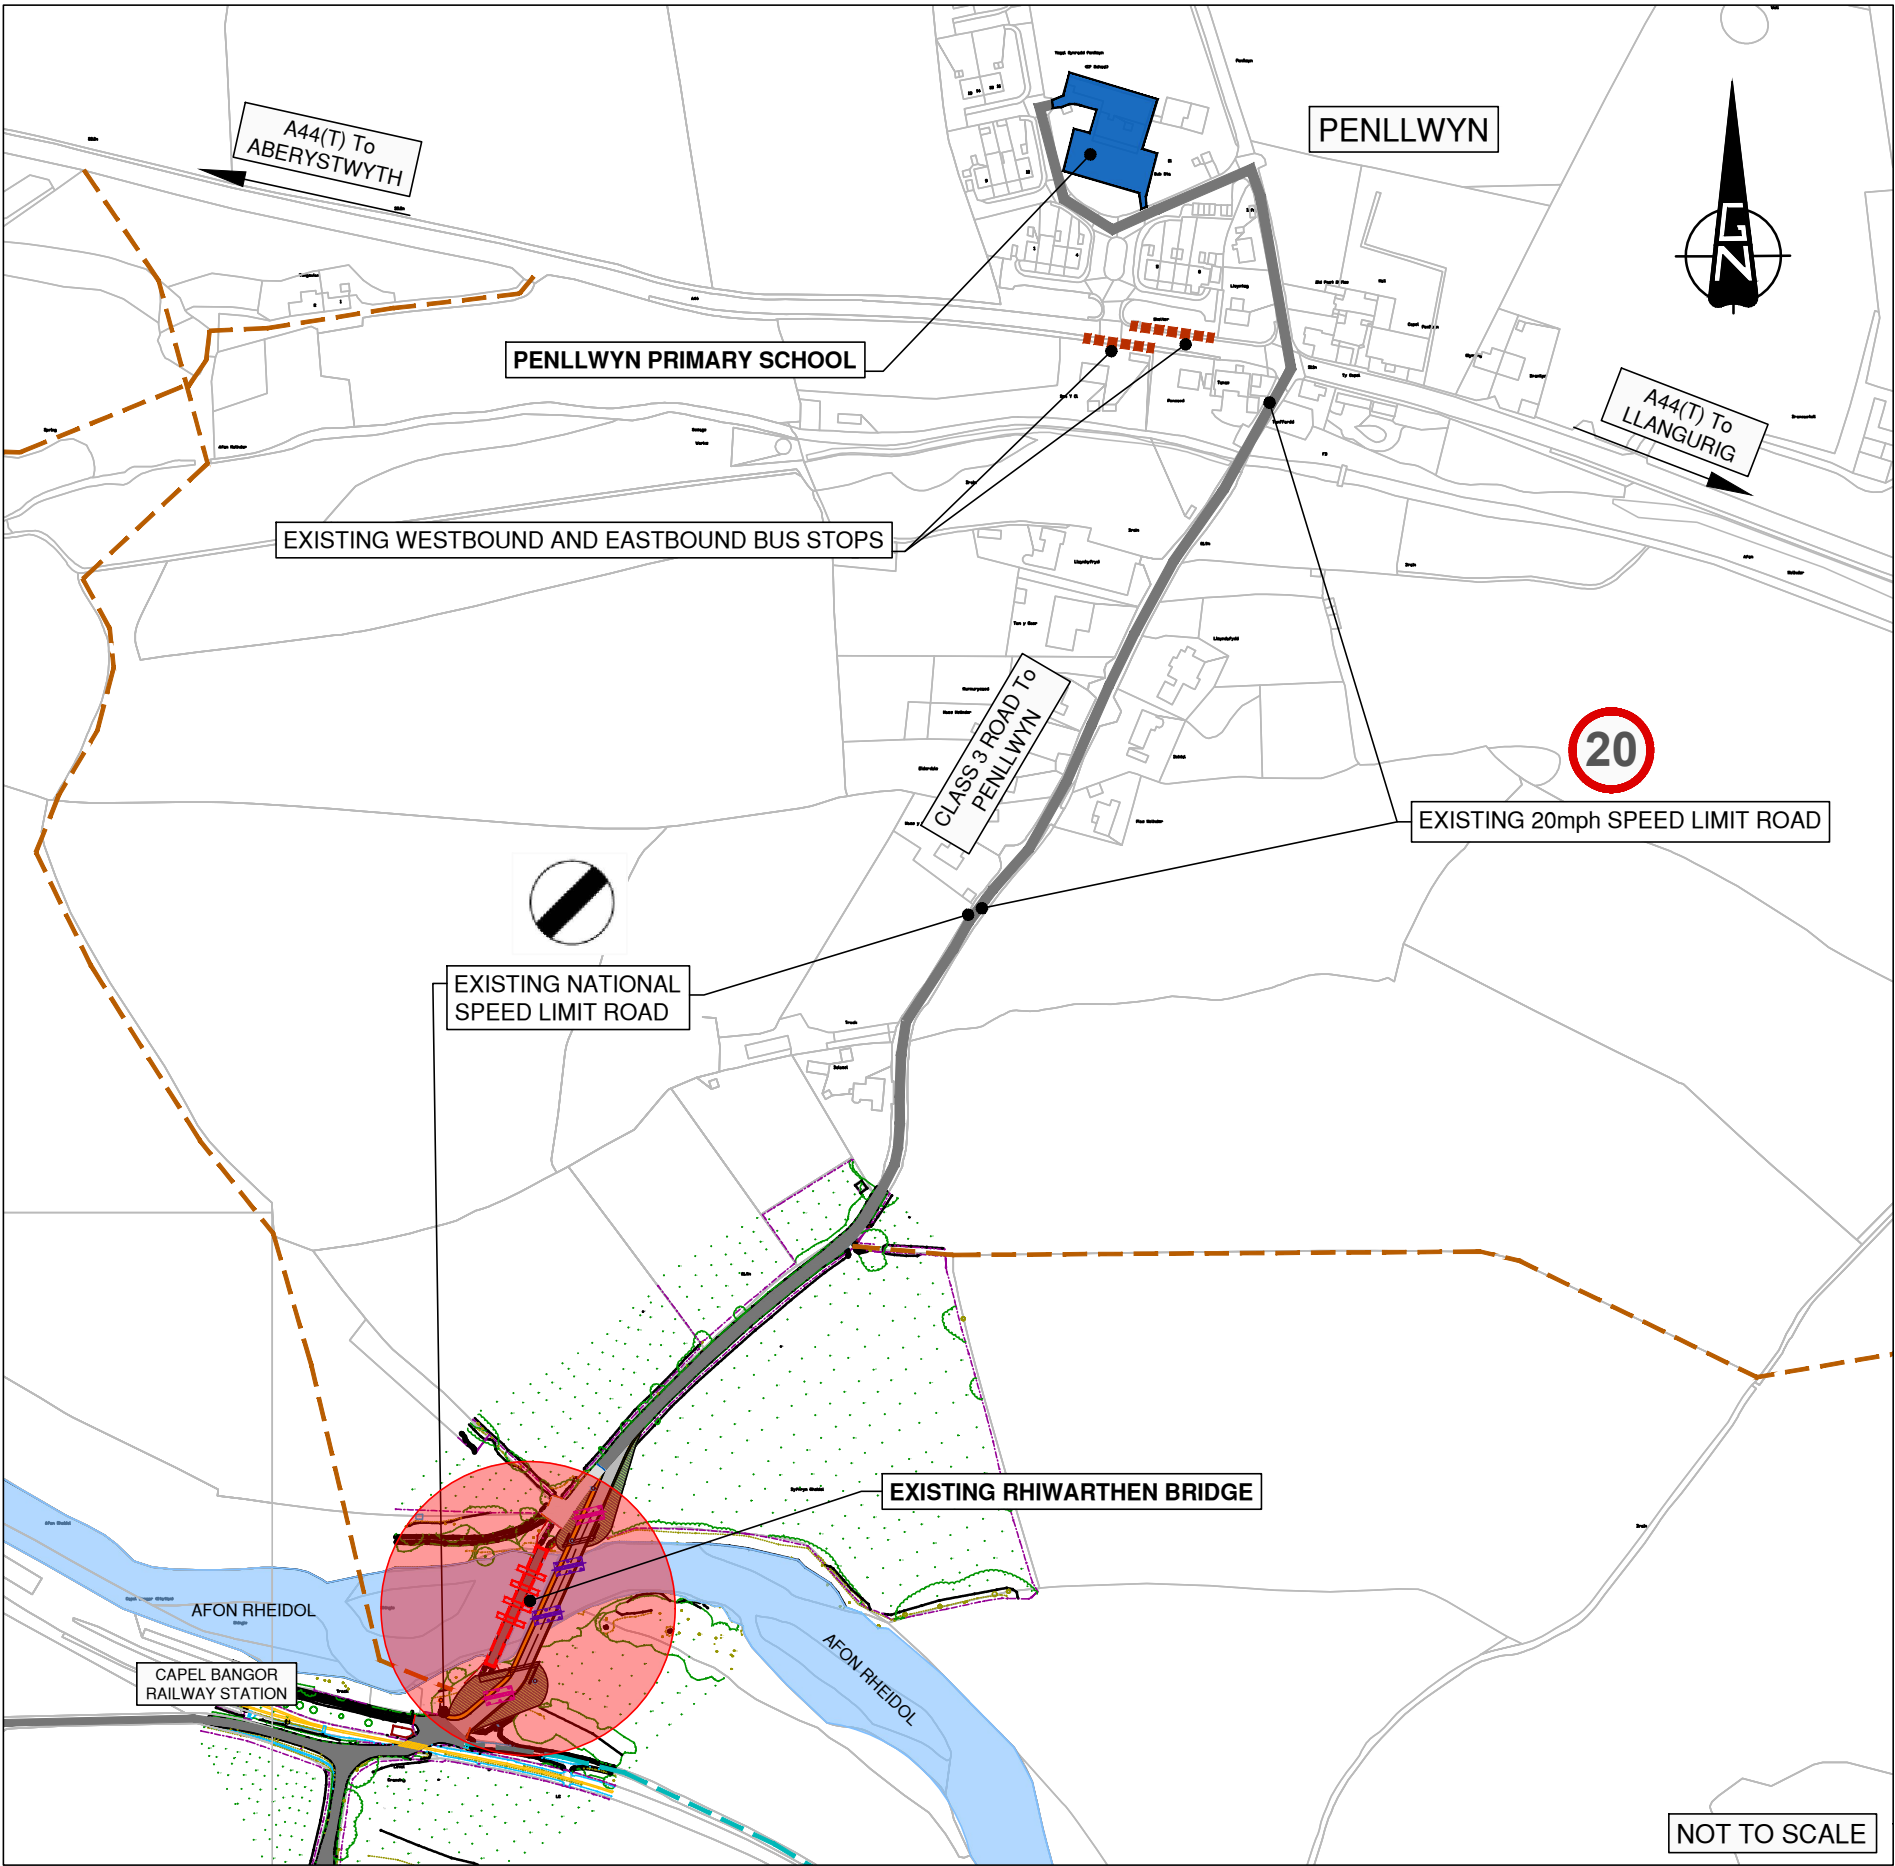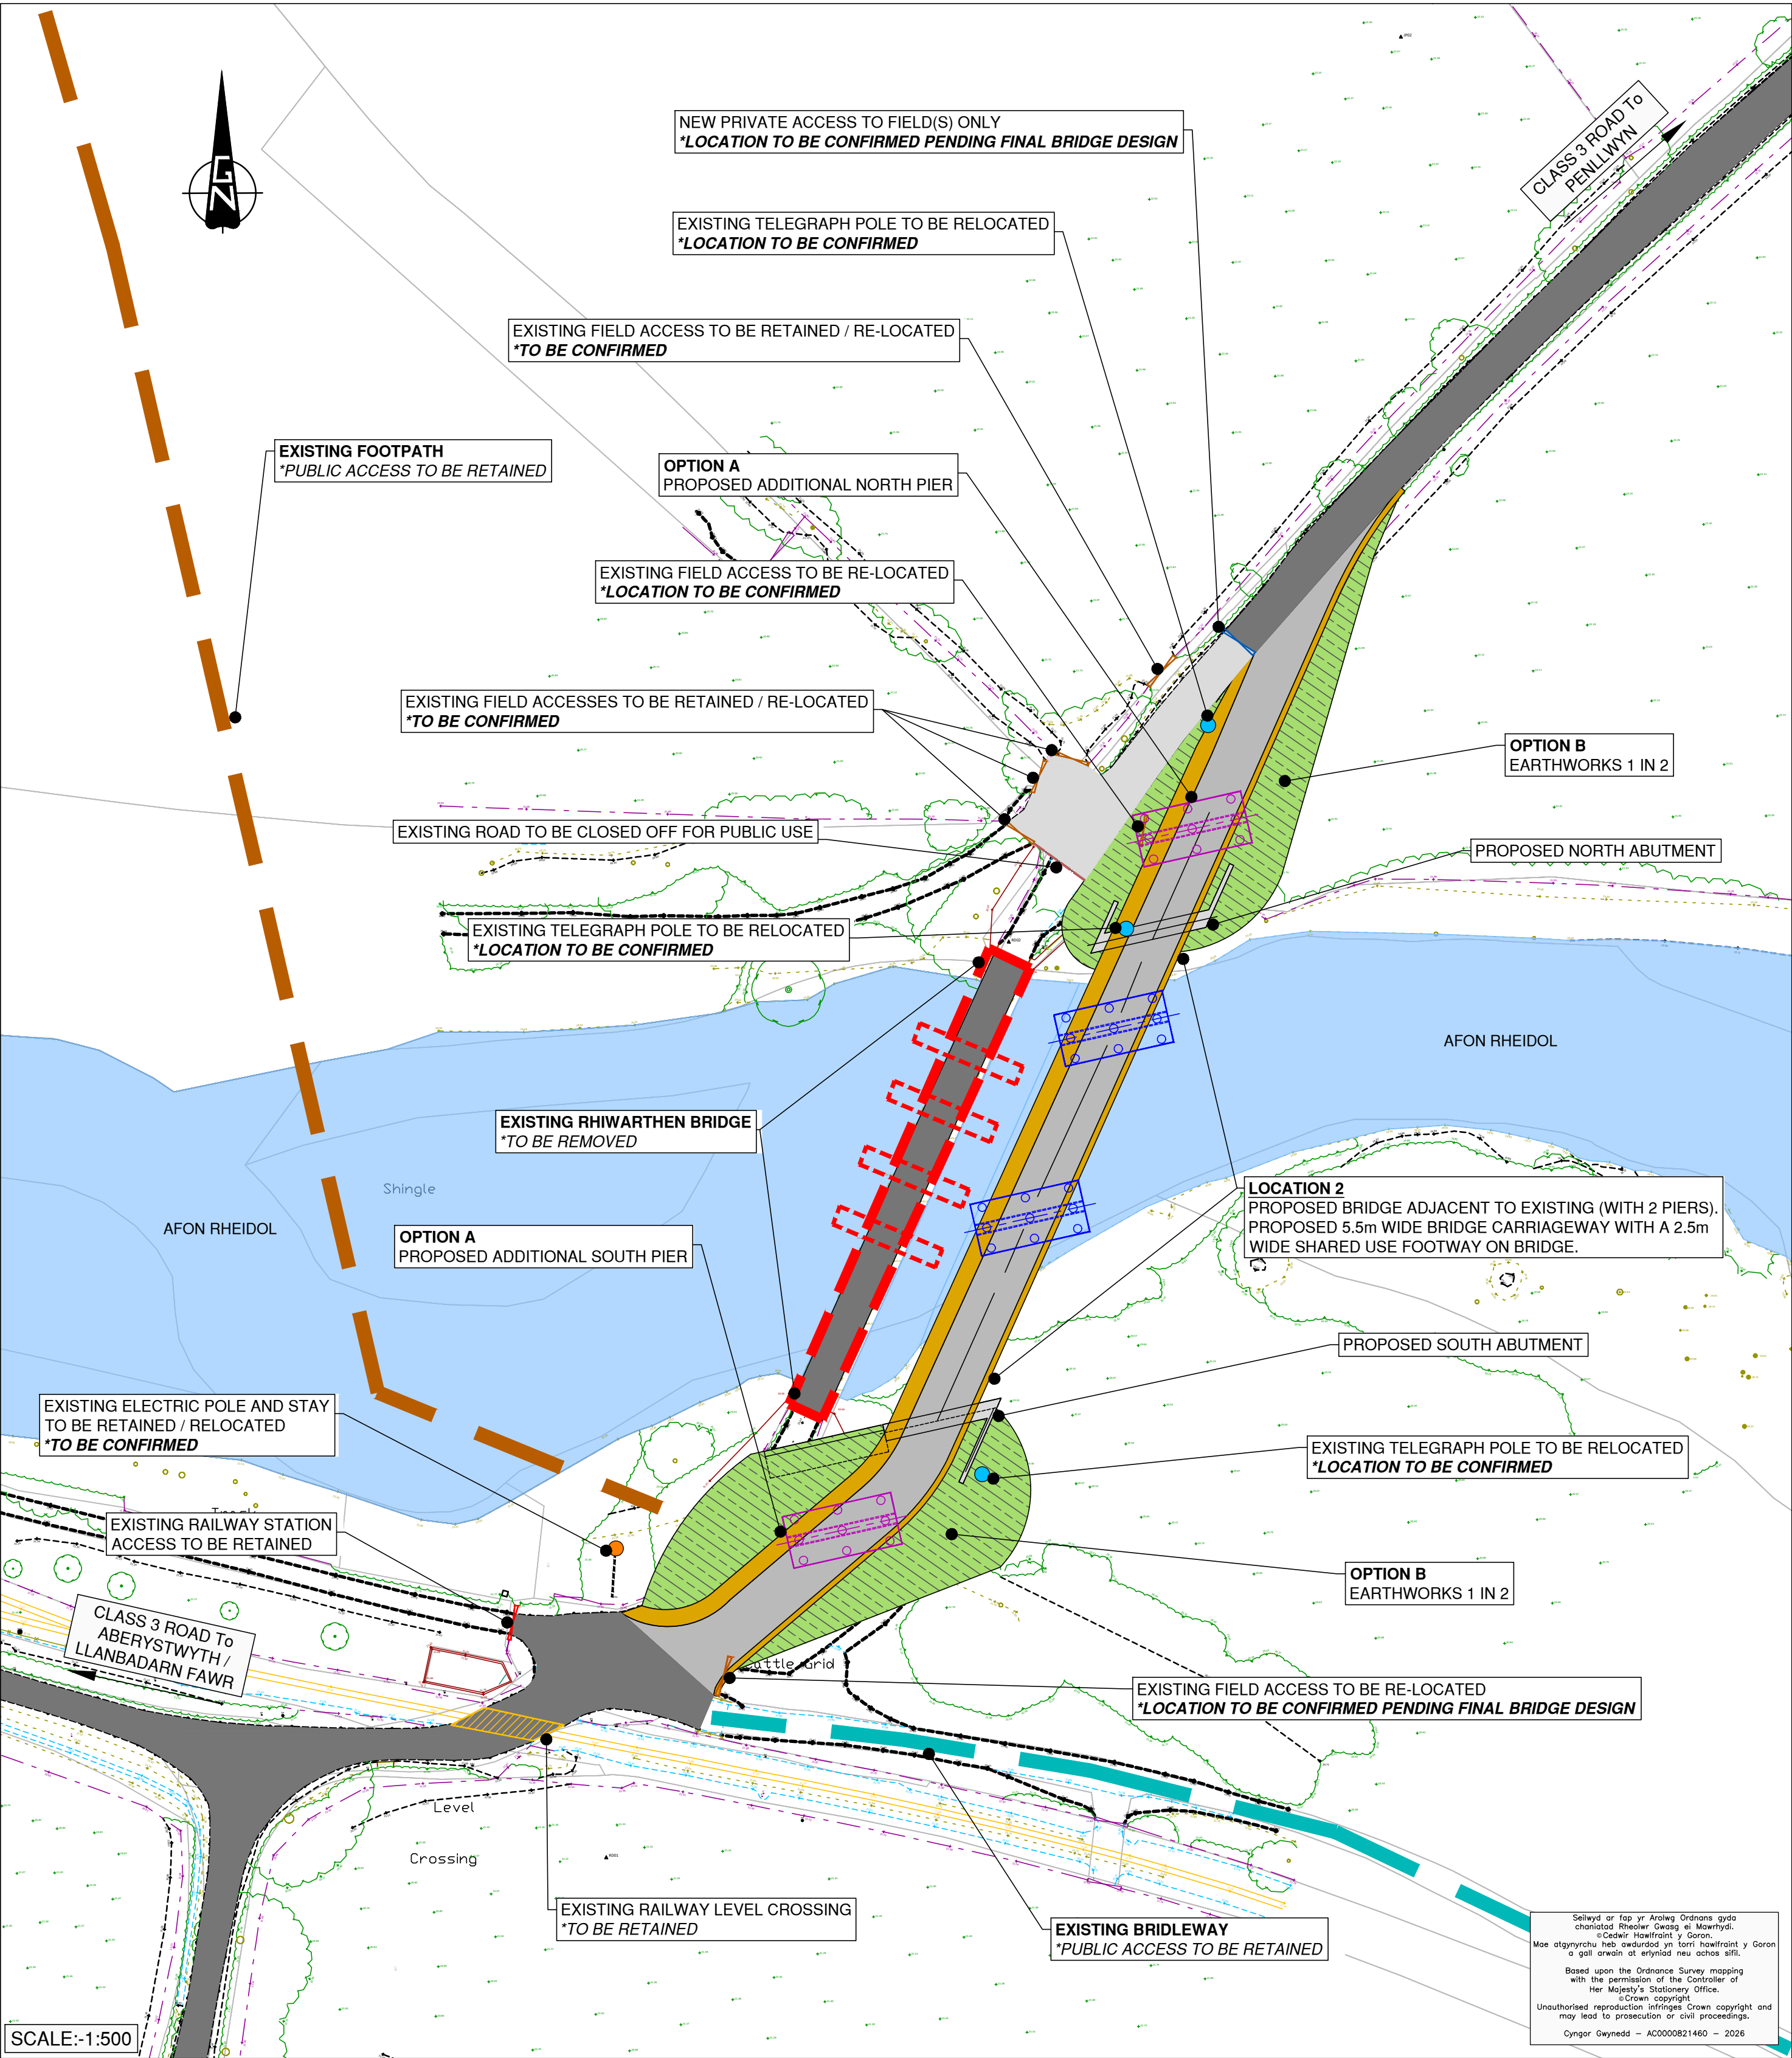

- NODIADAU/NOTES**
- EXISTING RHIWARTHEN BRIDGE
 - PROPOSED NEW BRIDGE CARRIAGEWAY
 - PROPOSED FOOTWAY / SHARED USE PATH
 - PROPOSED PIER(S).
*EXACT NUMBER AND LOCATION PENDING ON DESIGN AND RIVER MODEL
 - OPTION A
PROPOSED ADDITIONAL PIER(S).
*LOCATION PENDING ON DESIGN
 - OPTION B
EARTHWORKS
(WITH PLANTING MITIGATION)
 - NEW PRIVATE / FIELD ACCESS ONLY
 - EXISTING FOOTPATH
(PROW - PUBLIC RIGHT OF WAY)
 - EXISTING BRIDLEWAY
(PROW - PUBLIC RIGHT OF WAY)

INFORMATION REGARDING
FINAL PROPOSED BRIDGE
DESIGN AND CONSTRUCTION
DETAILS TO BE CONFIRMED
DURING WELTAG STAGE 3

RHIF NO.

NEWIDIADAU MODUR

YUN

GWYBODAETH



CYNLLUN / SCHEME :

Rhiwarthen Bridge
WELTAG Stage 2

TEITL LLUNIAD / DRAWING TITLE :

Proposed New Bridge
Location 2
Adjacent (With 2 Piers)

DARLUNWYD GAN : DFR

DYDDIAD DARLUNWYD : DATE DRAWN :

GWIRIWDYD GAN : WTL

DYDDIAD GWIRIWDYD : DATE CHECKED :

Tafien 2 of 4

GRADDIFYDDO : As Shown@A1

SCALES :

Rhif Lluniad
Drawing No.




12349/FE/002

CYMRU

Location 3 - 30m Upstream

	EXISTING RHIHARTHEN BRIDGE
	PROPOSED NEW BRIDGE CARRIAGEWAY
	PROPOSED FOOTWAY / SHARED USE PATH
	PROPOSED PIER(S). *EXACT NUMBER AND LOCATION PENDING ON DESIGN AND RIVER MODEL
	OPTION A PROPOSED ADDITIONAL PIER(S). *LOCATION PENDING ON DESIGN
	OPTION B EARTHWORKS (WITH PLANTING MITIGATION)
	NEW PRIVATE / FIELD ACCESS ONLY
	EXISTING FOOTPATH (PROW - PUBLIC RIGHT OF WAY)
	EXISTING BRIDLEWAY (PROW - PUBLIC RIGHT OF WAY)

**INFORMATION REGARDING
FINAL PROPOSED BRIDGE
DESIGN AND CONSTRUCTION
DETAILS TO BE CONFIRMED
DURING **WELTAG STAGE 3****

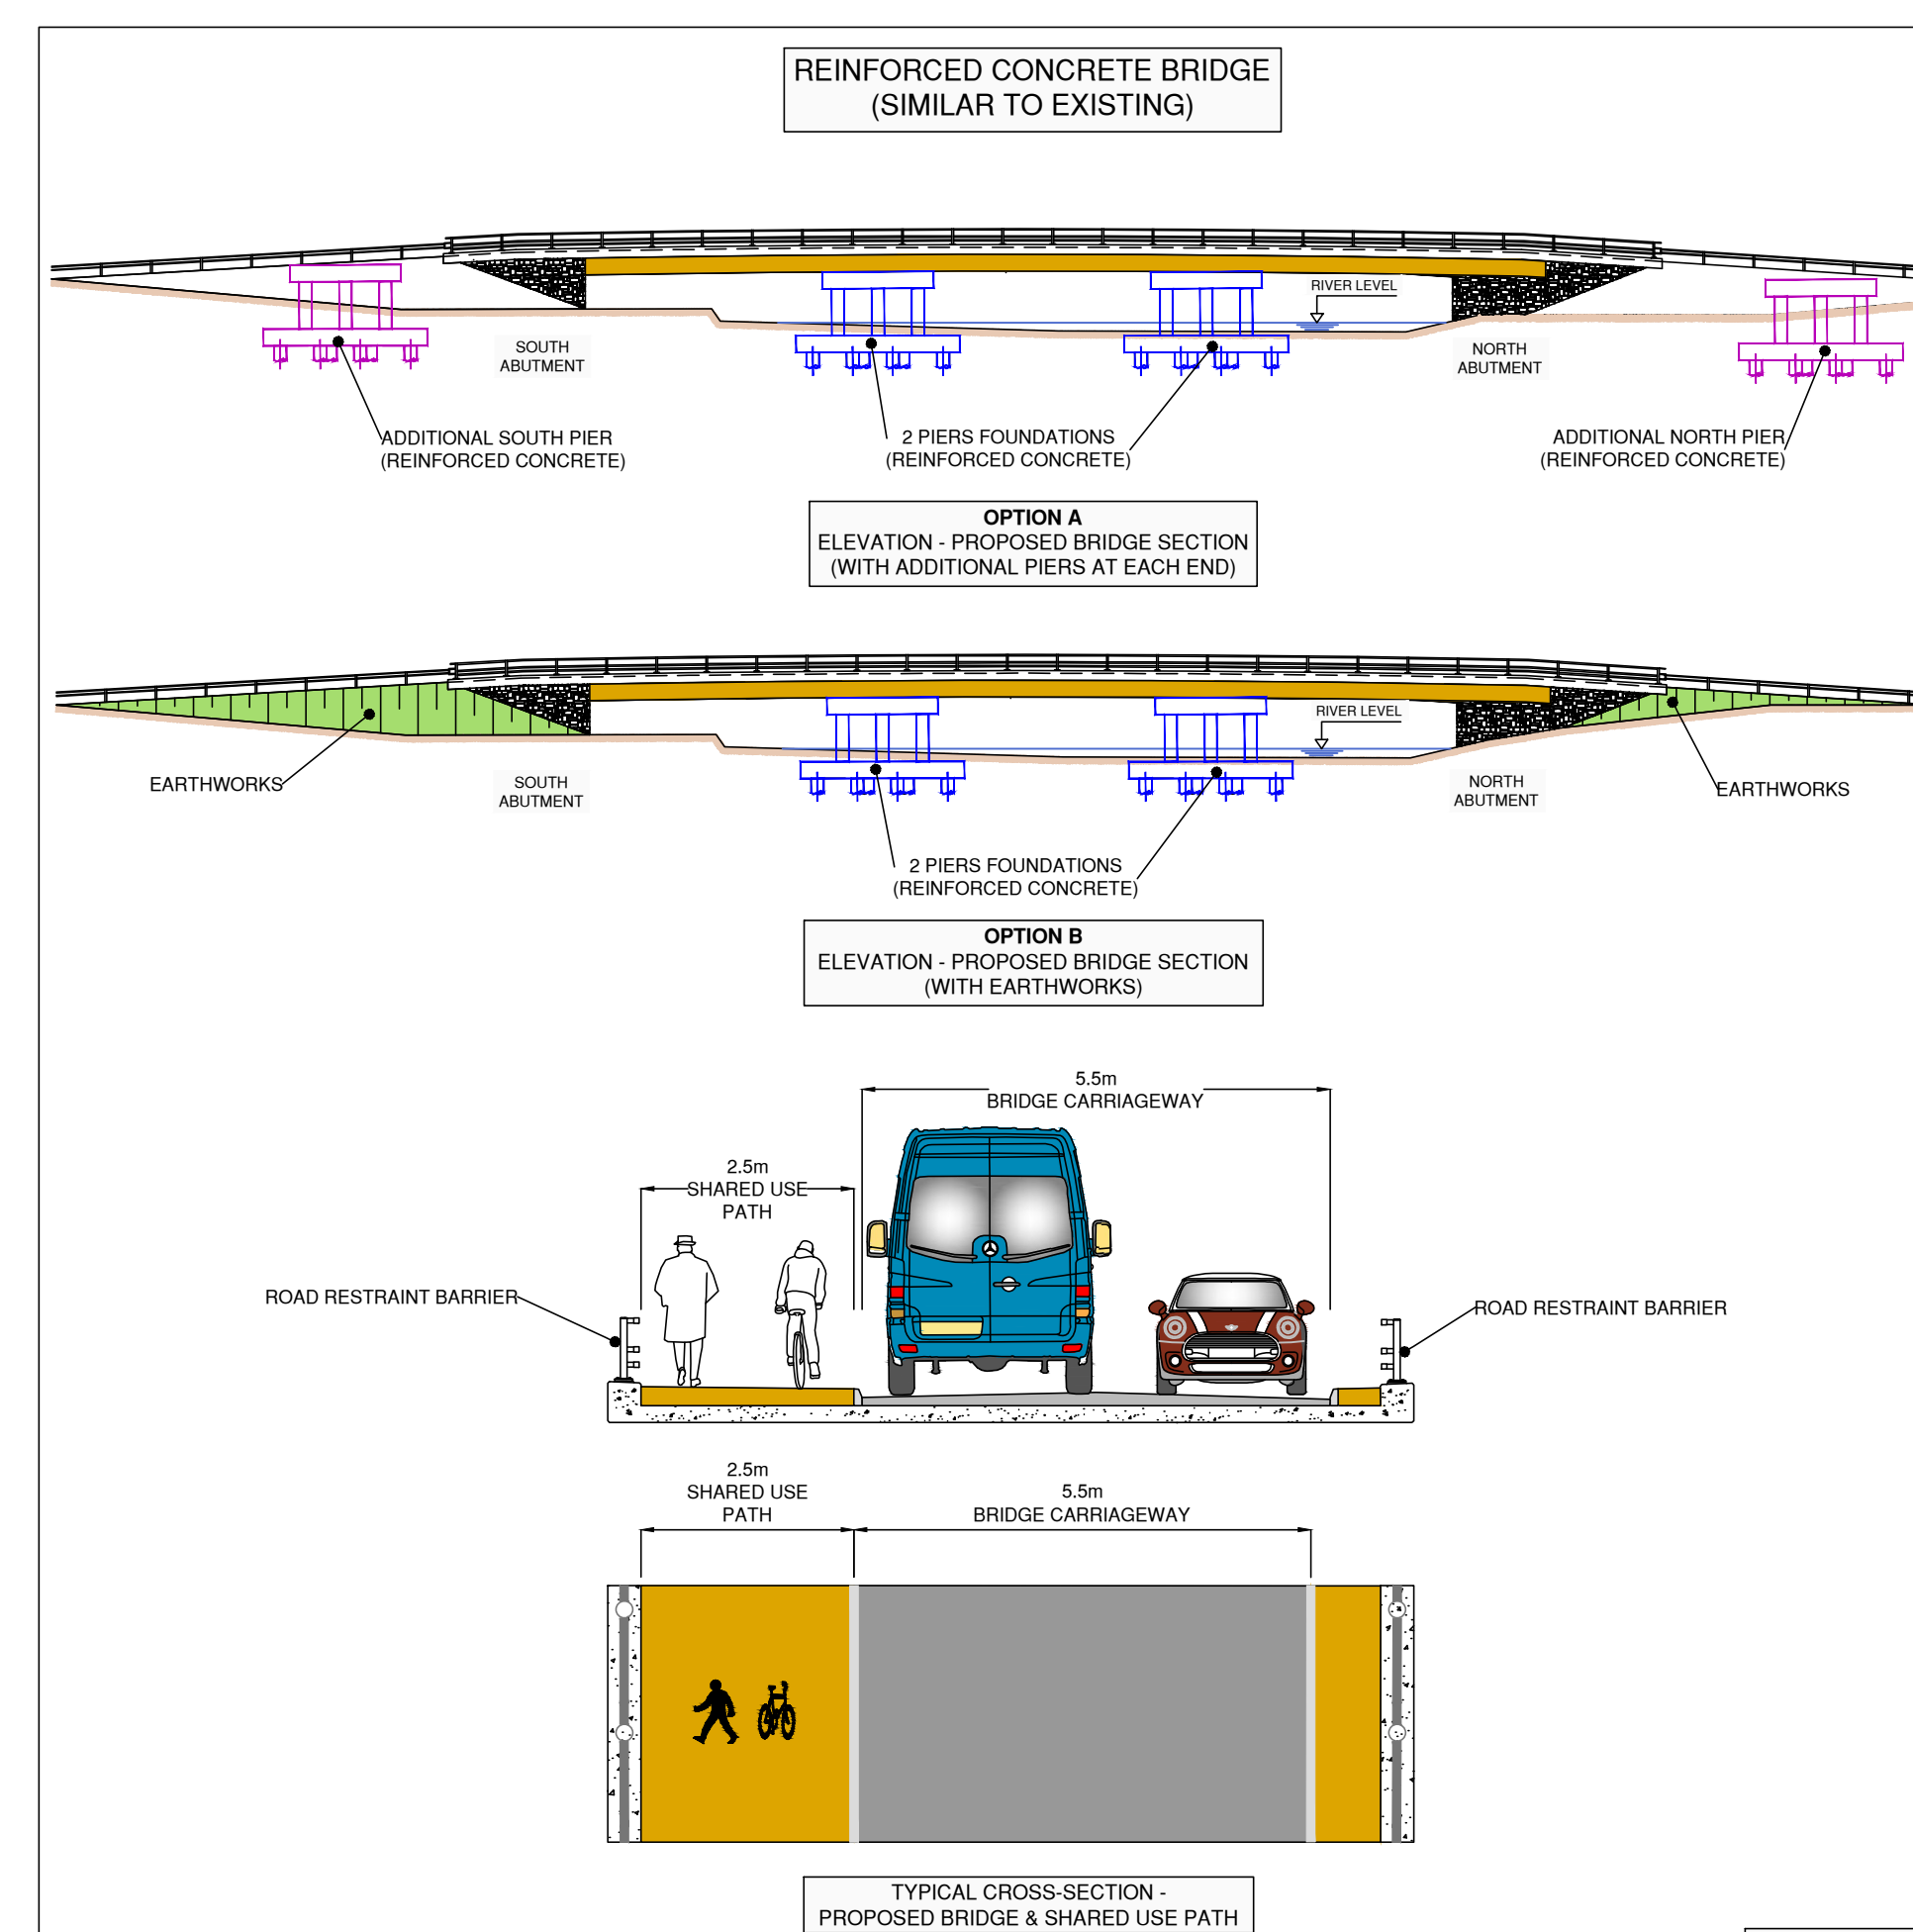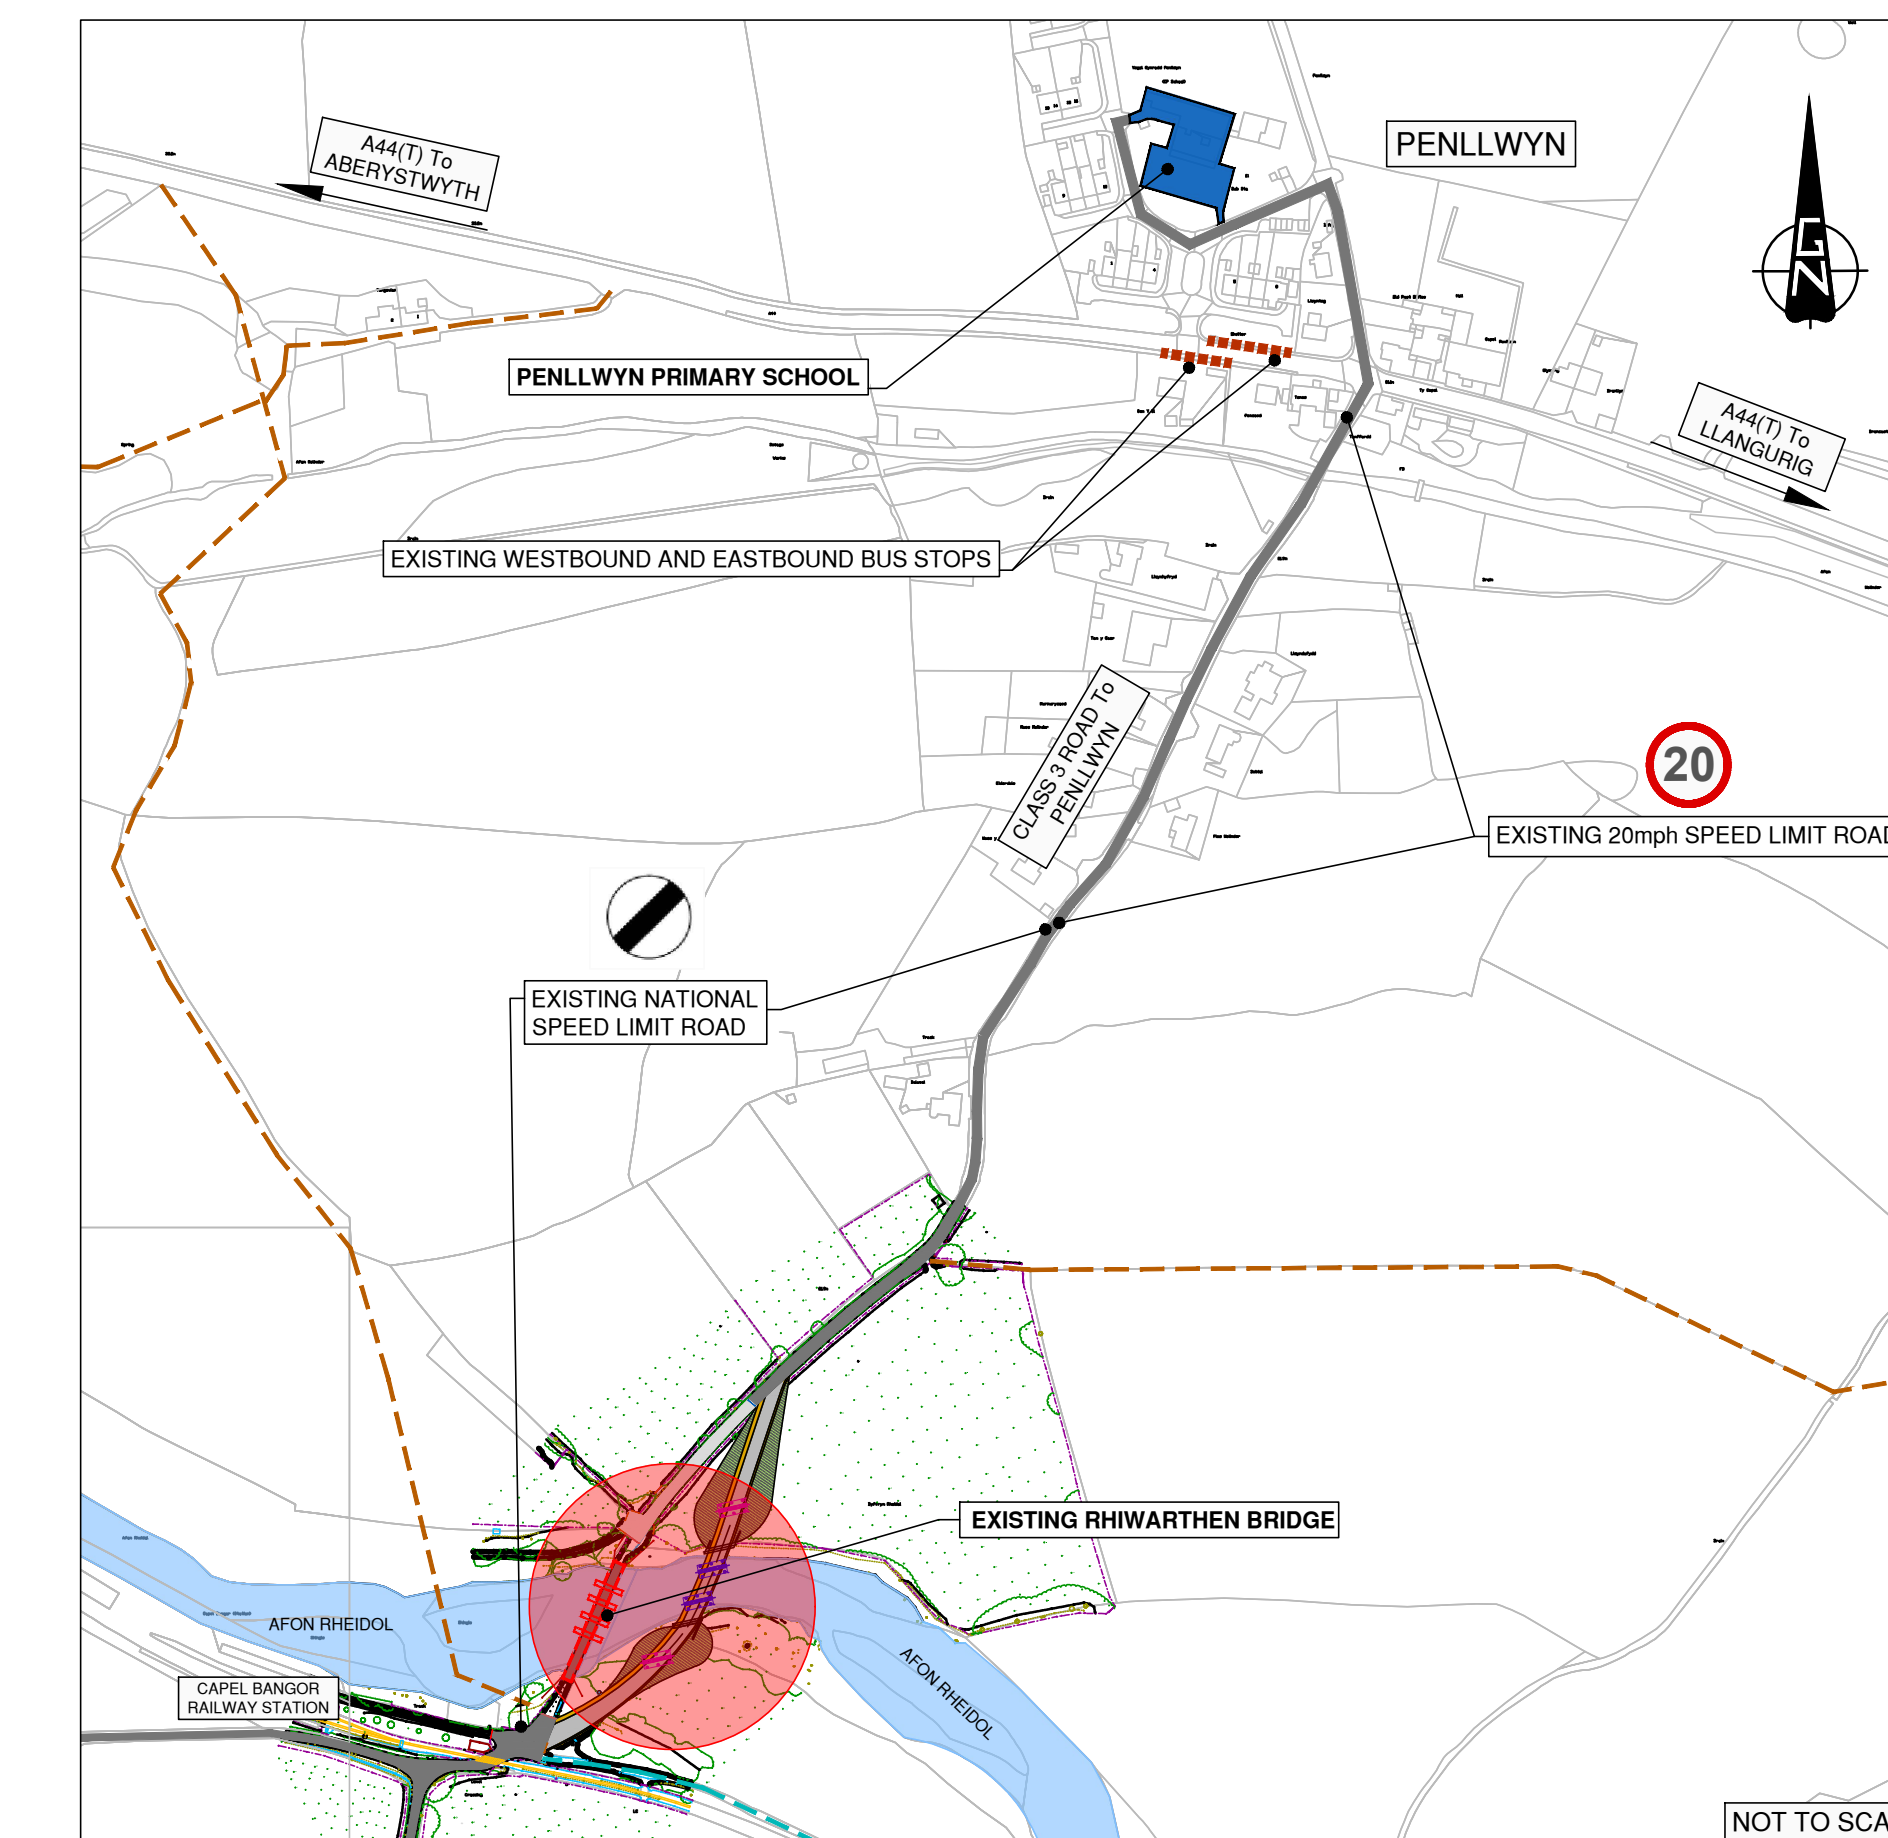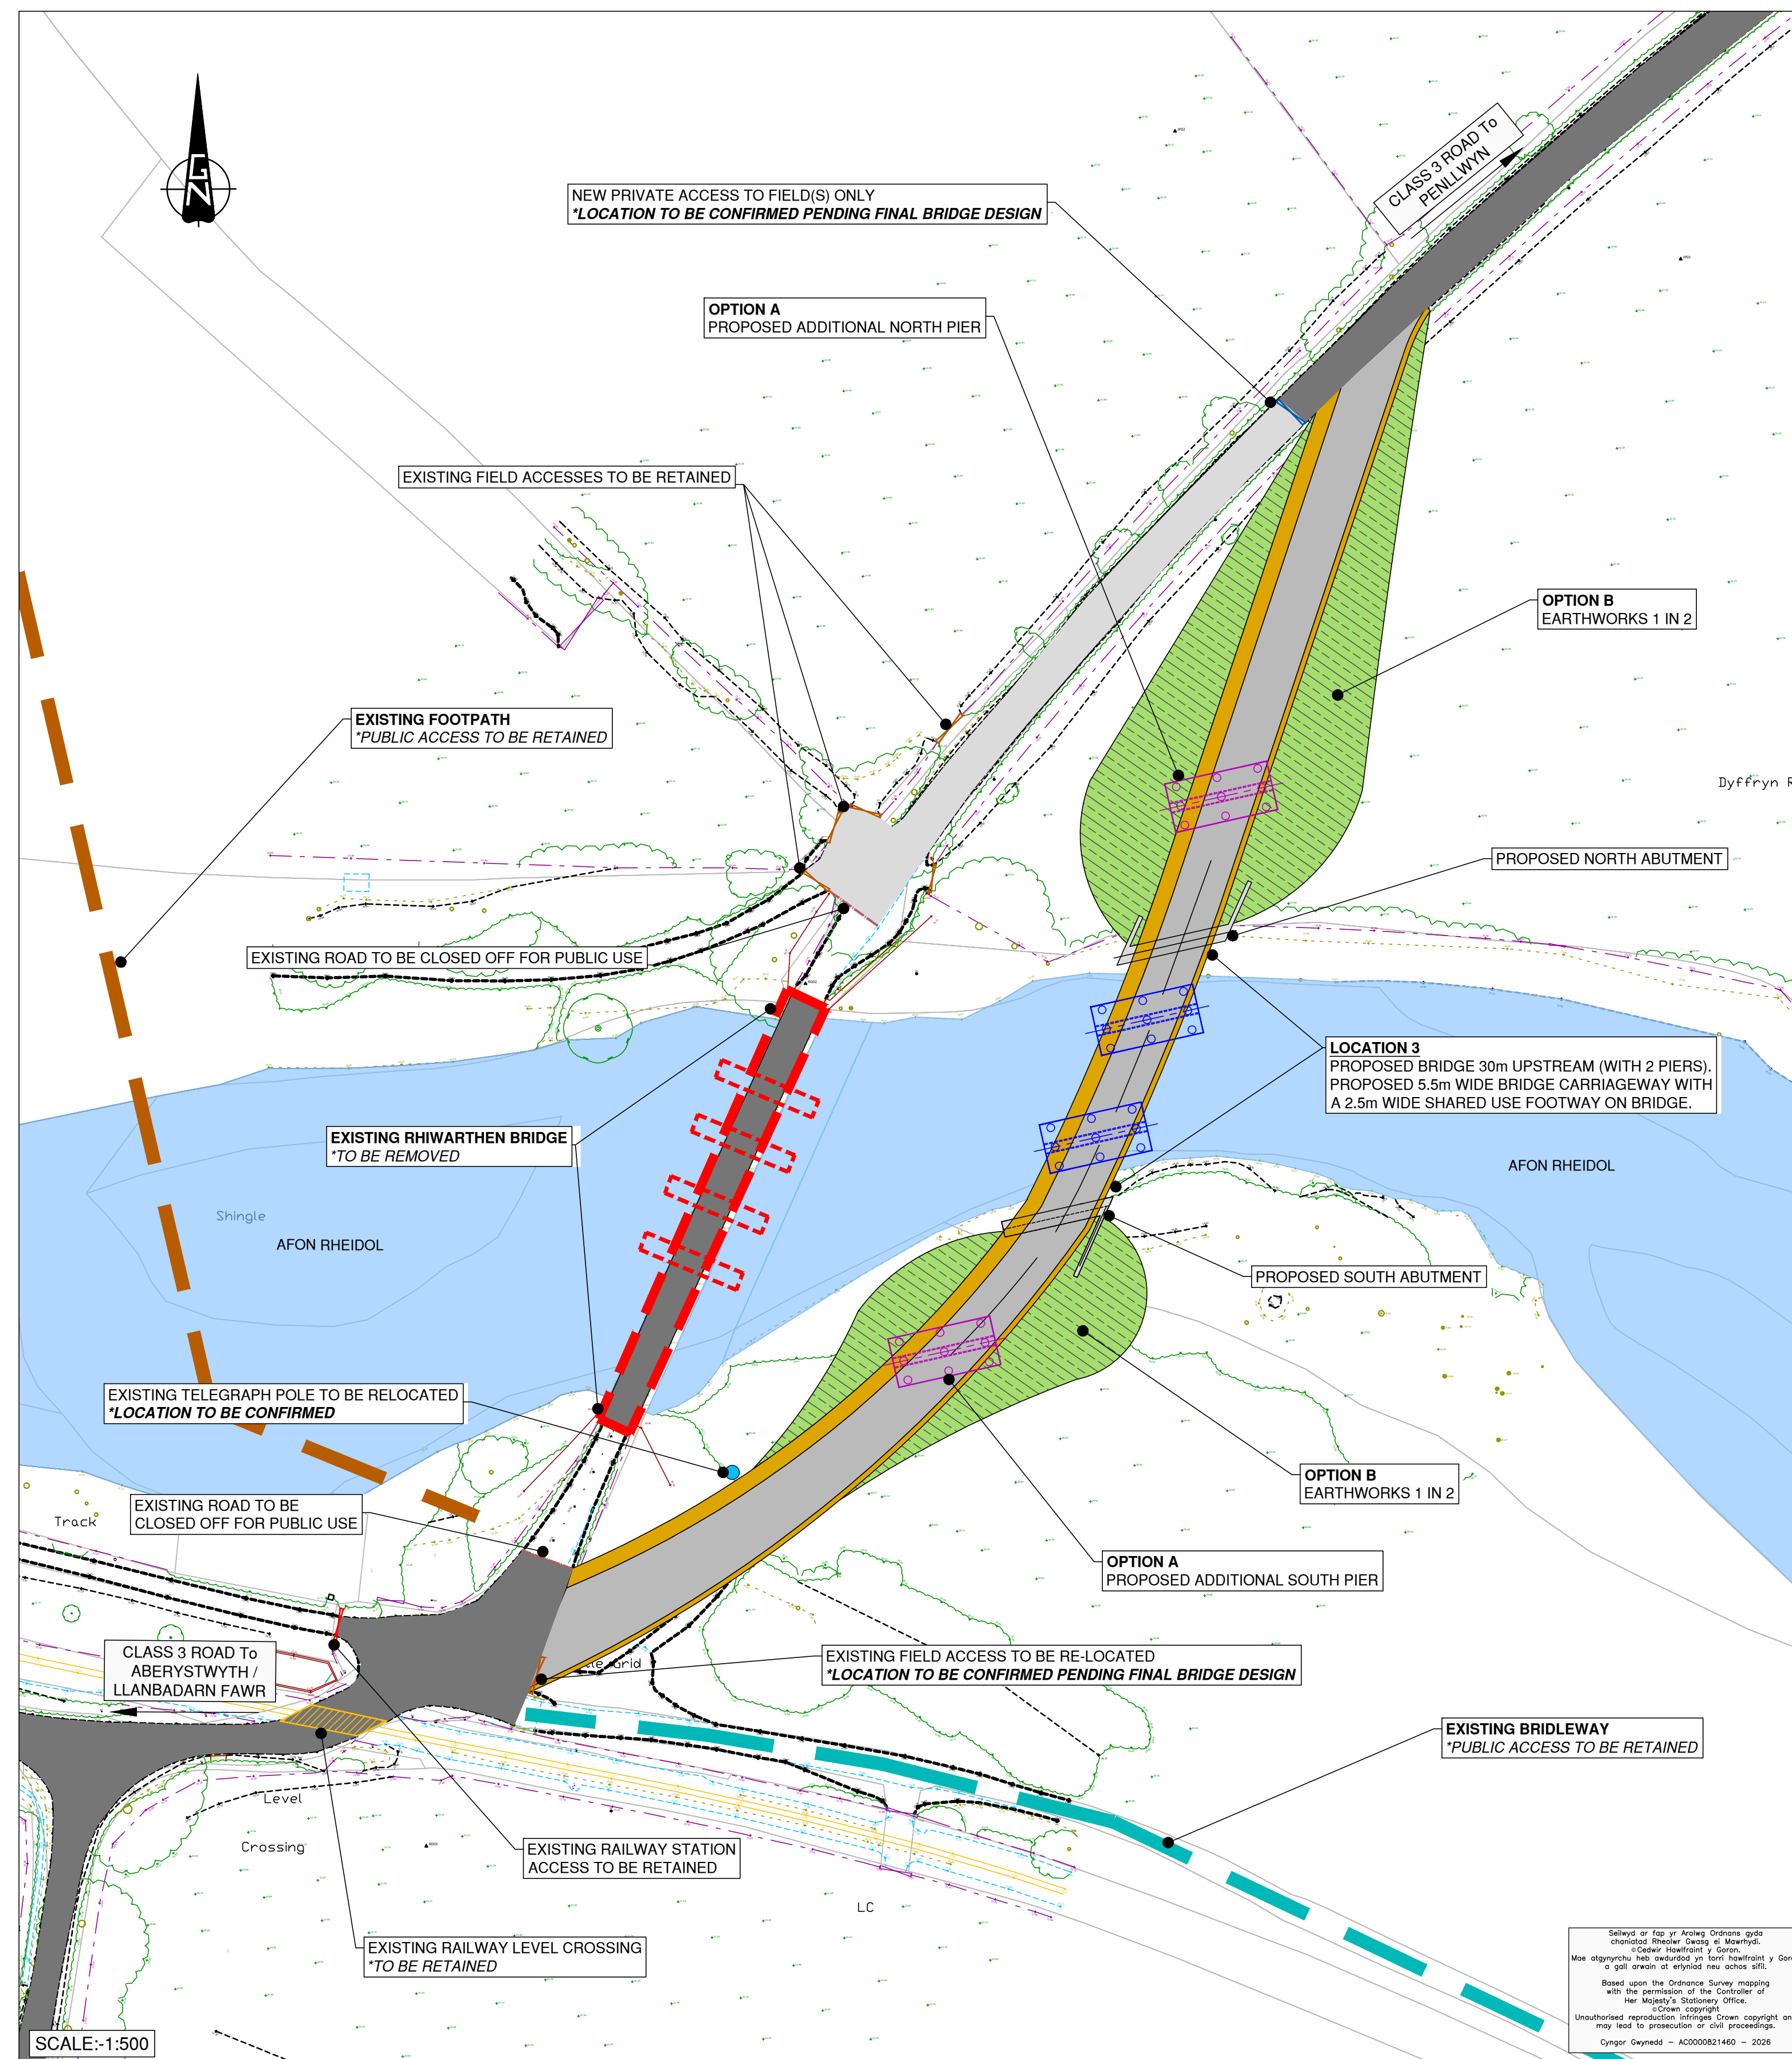

Location 4 - 70m Upstream



	EXISTING RHIWARTHEN BRIDGE
	PROPOSED NEW BRIDGE CARRIAGEWAY
	PROPOSED FOOTWAY / SHARED USE PATH
	PROPOSED PIER(S). *EXACT NUMBER AND LOCATION PENDING ON DESIGN AND RIVER MODEL
	OPTION A PROPOSED ADDITIONAL PIER(S). *LOCATION PENDING ON DESIGN
	OPTION B EARTHWORKS (WITH PLANTING MITIGATION)
	NEW PRIVATE / FIELD ACCESS ONLY
	EXISTING FOOTPATH (PROW - PUBLIC RIGHT OF WAY)
	EXISTING BRIDLEWAY (PROW - PUBLIC RIGHT OF WAY)

NEW PRIVATE ACCESS TO FIELD(S) ONLY
***LOCATION TO BE CONFIRMED PENDING FINAL BRIDGE DESIGN**

OPTION A
PROPOSED ADDITIONAL NORTH PIER

EXISTING FIELD ACCESSSES TO BE RETAINED

EXISTING ROAD TO BE CLOSED OFF FOR PUBLIC USE

EXISTING RHIEWARTHEN BRIDGE
***TO BE REMOVED**

EXISTING FOOTPATH
***PUBLIC ACCESS TO BE RETAINED**

AFON RHEIDOL

EXISTING ROAD TO BE CLOSED OFF FOR PUBLIC USE

EXISTING FIELD ACCESS TO BE RE-LOCATED
***LOCATION TO BE CONFIRMED PENDING FINAL BRIDGE DESIGN**

CLASS 3 ROAD To ABERYSTWYTH / LLANBADARN FAWR

EXISTING RAILWAY STATION ACCESS TO BE RETAINED

EXISTING RAILWAY LEVEL CROSSING
***TO BE RETAINED**

LC

SCALE:-1:500

21.9m

CLASS 3 ROAD To PENLLWYN

OPTION B
EARTHWORKS 1 IN 2

Dyffryn Rheidol

PROPOSED NORTH ABUTMENT

LOCATION 4
PROPOSED BRIDGE 70m UPSTREAM (WITH 2 PIERS).
PROPOSED 5.5m WIDE BRIDGE CARRIAGEWAY WITH
A 2.5m WIDE SHARED USE FOOTWAY ON BRIDGE.

AFON RHEIDOL



PROPOSED SOUTH ABUTMENT

OPTION B
EARTHWORKS 1 IN 2

OPTION A
PROPOSED ADDITIONAL SOUTH PIER

EXISTING BRIDLEWAY
***PUBLIC ACCESS TO BE RETAINED**

Selwyddir fap yr Arweig Ordnans gyda charodol Rheidol Cwng o Mawrhyd.
— Cofrestrwyd y Goron.
Mae allgornnau heb oleuadau yn llofnodi'r goron y Goron a gylt swydd at enillydd neu achos all.
Based upon the Ordnance Survey mapping with the permission of the Controller of Her Majesty's Stationery Office.
— Crown copyright.
Unauthorized reproduction infringes Crown copyright and may lead to prosecution or civil proceedings.
Cyngor Gwynedd — AC000821460 — 2026

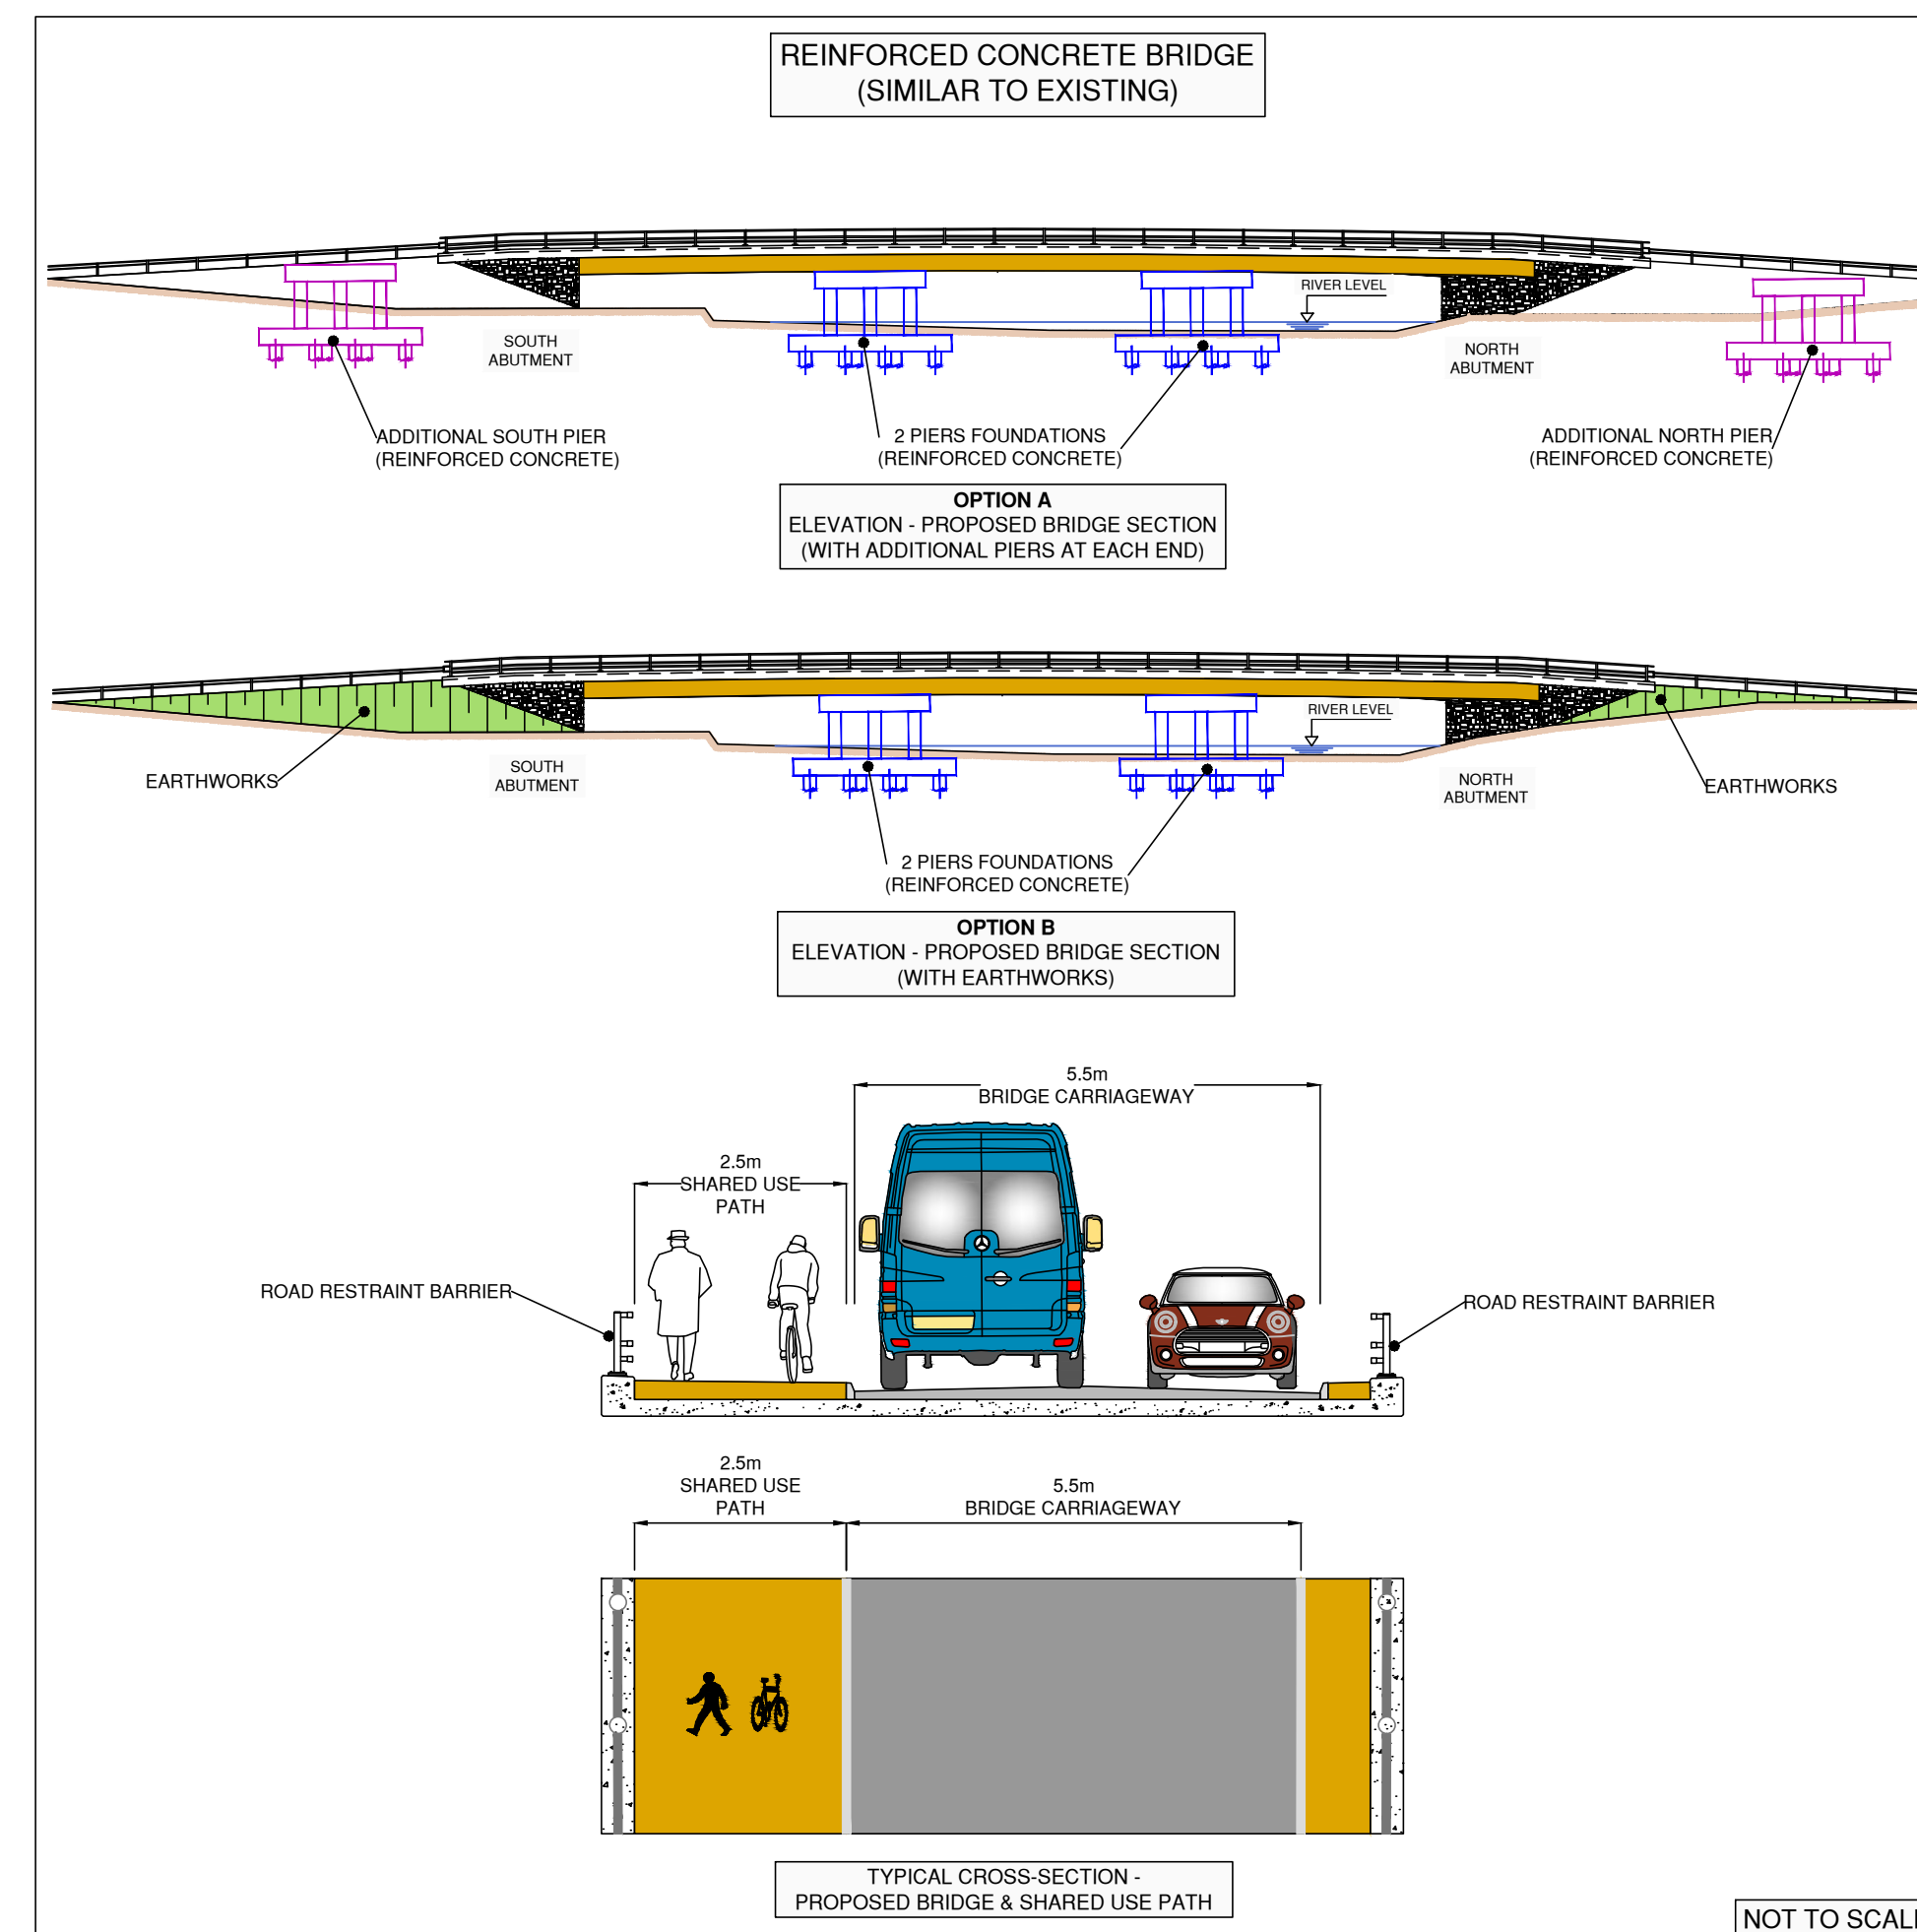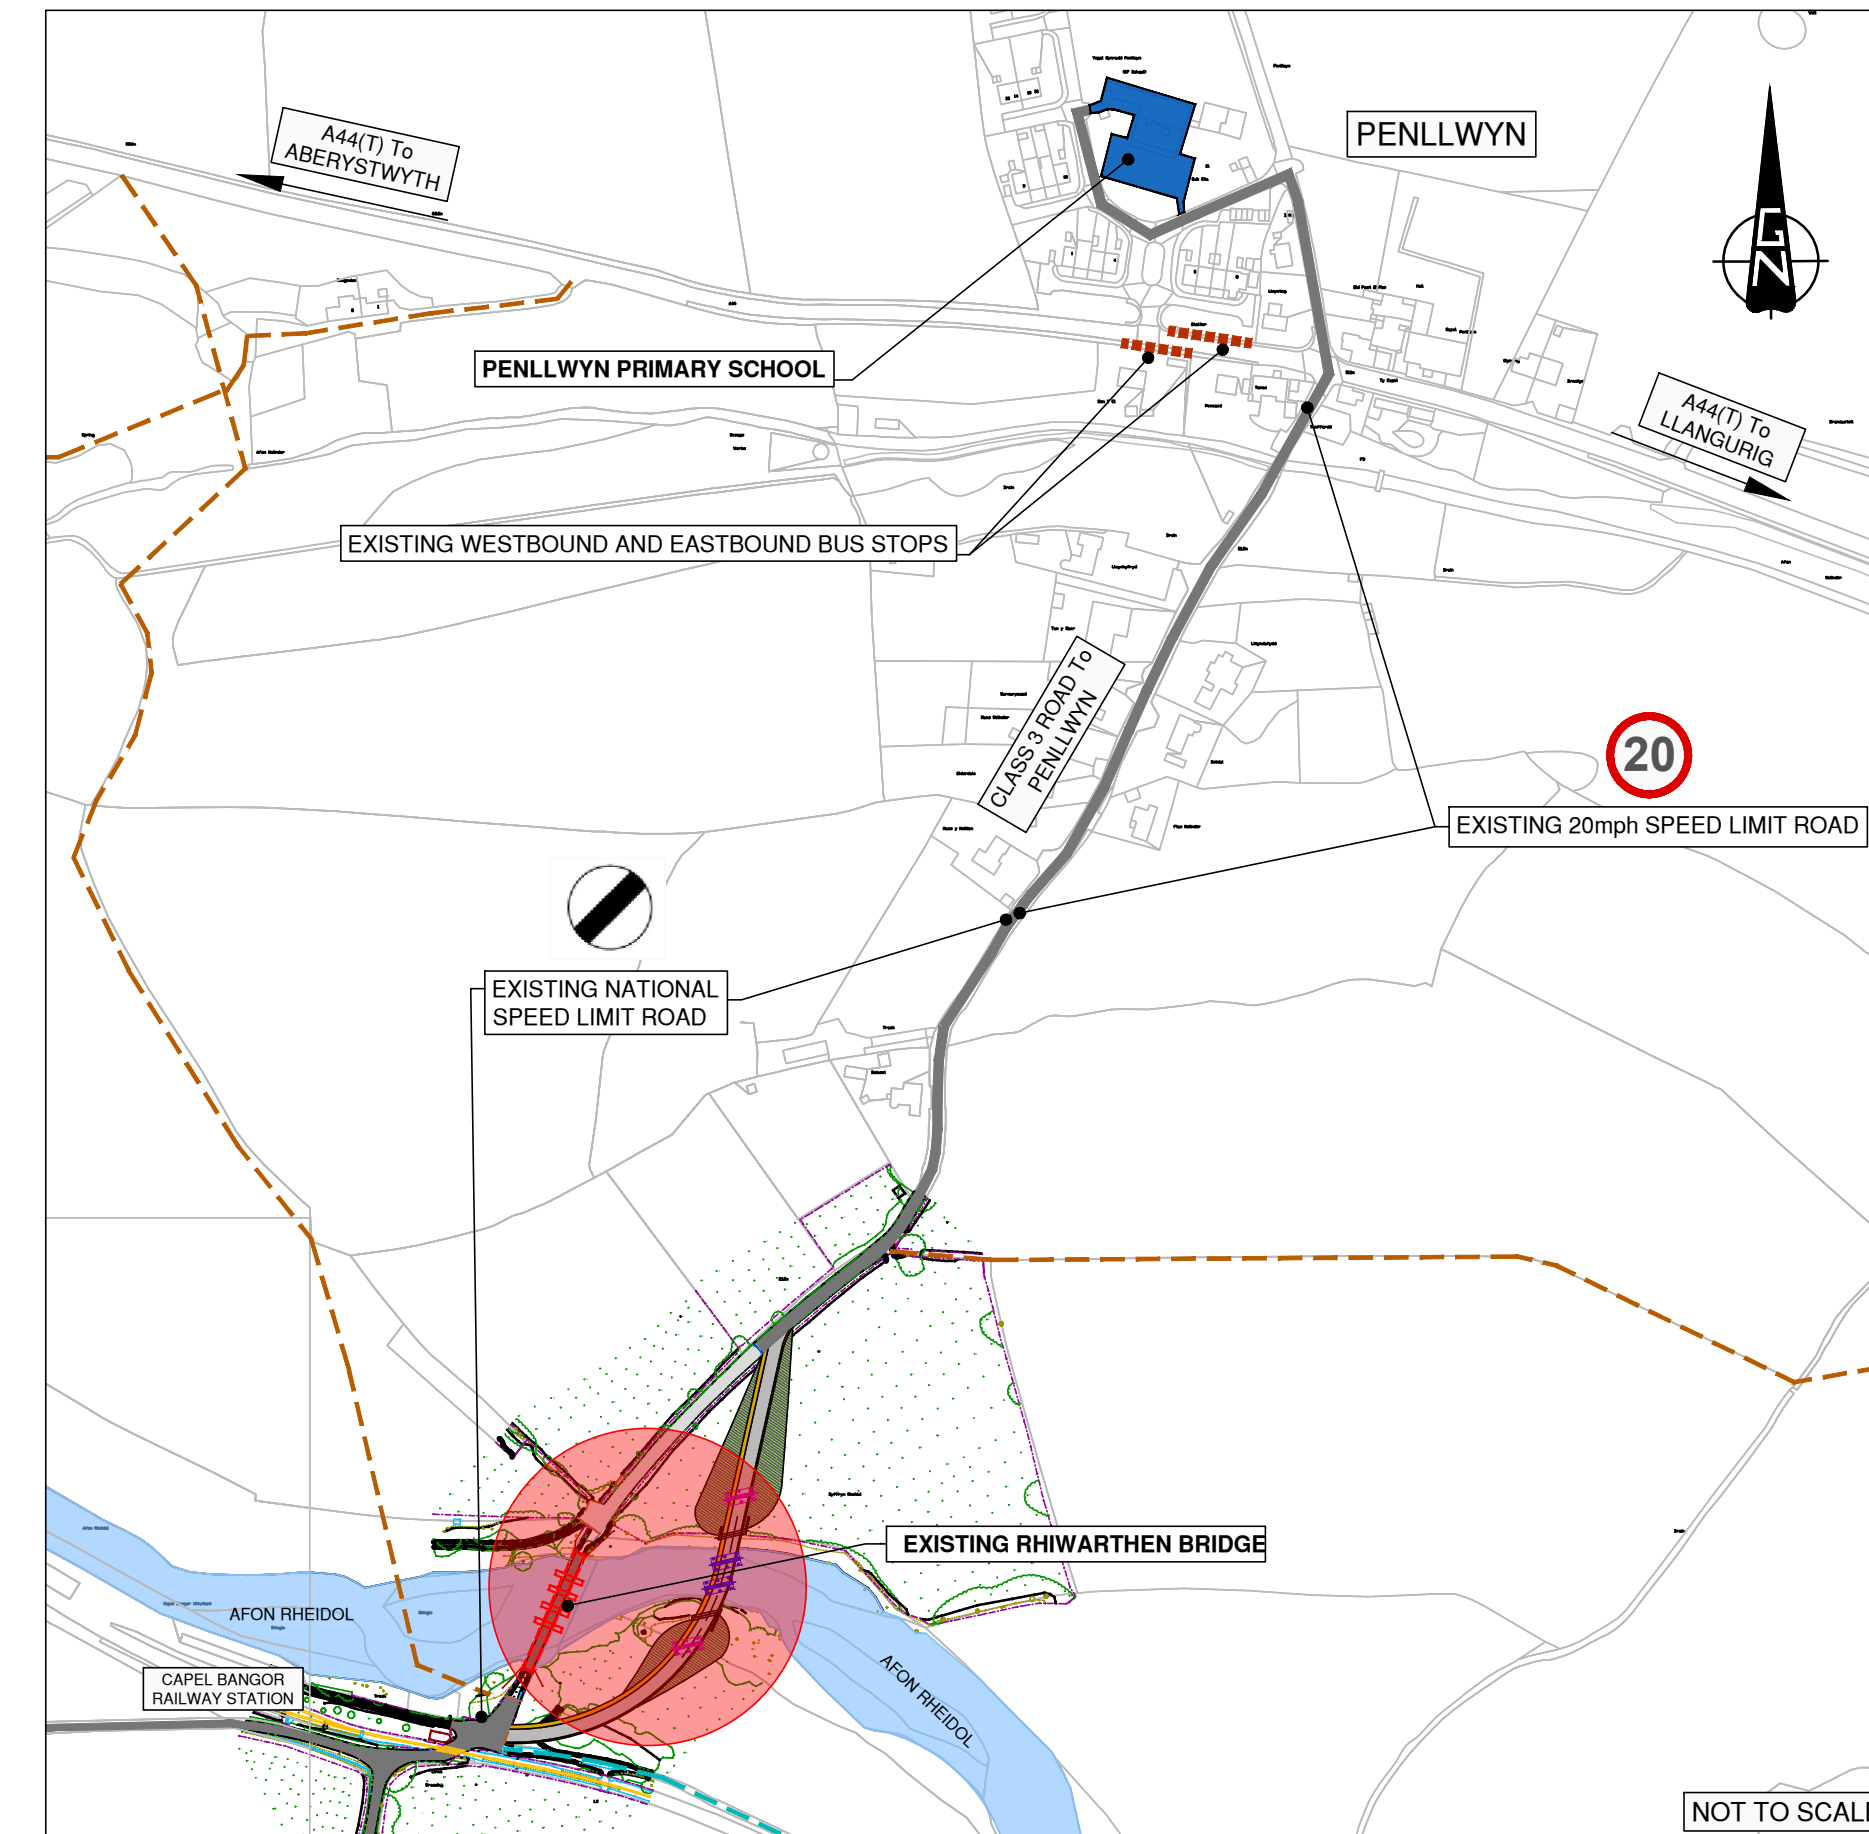

Rhiwarthen Bridge
WELTAG Stage 2

TEITL LLUNIAD / DRAWING TITLE :
Proposed New Bridge
Location 4
70m Upstream (With 2 Piers)

DARLUNWYD GAN : DRAWN BY :		DFR	DYDDIAD DARLUNWYD : DATE DRAWN :
GWIRIWDYD GAN : CHECKED BY :		WTL	DYDDIAD GWIRIWDYD : DATE CHECKED :
Tafien Sheet	4 of	4	GRADDIFYDD : SCALES : As Shown@A1

Rhif Lluniad Drawing No.	12349/FE/004
-----------------------------	--------------

[illegible]