
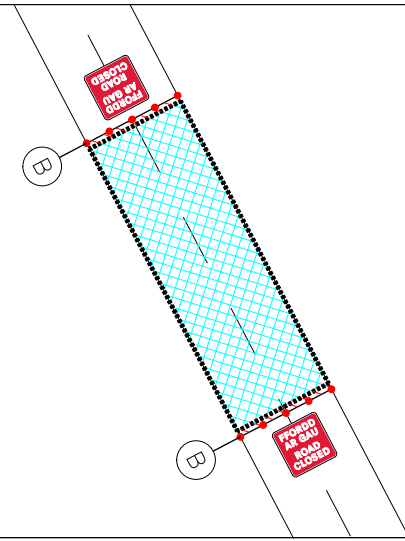


Qty: 2 Ref: 13.9 WELSH RACAO	
Qty: 2 Ref: 2702 Diversion	
Qty: 2 Ref: 2702 Diversion Ends	
Qty: 1 Ref: 2703 Diverted traffic	
Qty: 1 Ref: 2703 Diverted traffic	
Qty: 2 Ref: 7010.1 Nature of temporary hazard ahead - Road Closed	
Qty: 1 Ref: 7010.1 Nature of temporary hazard ahead - Road Ahead Closed	

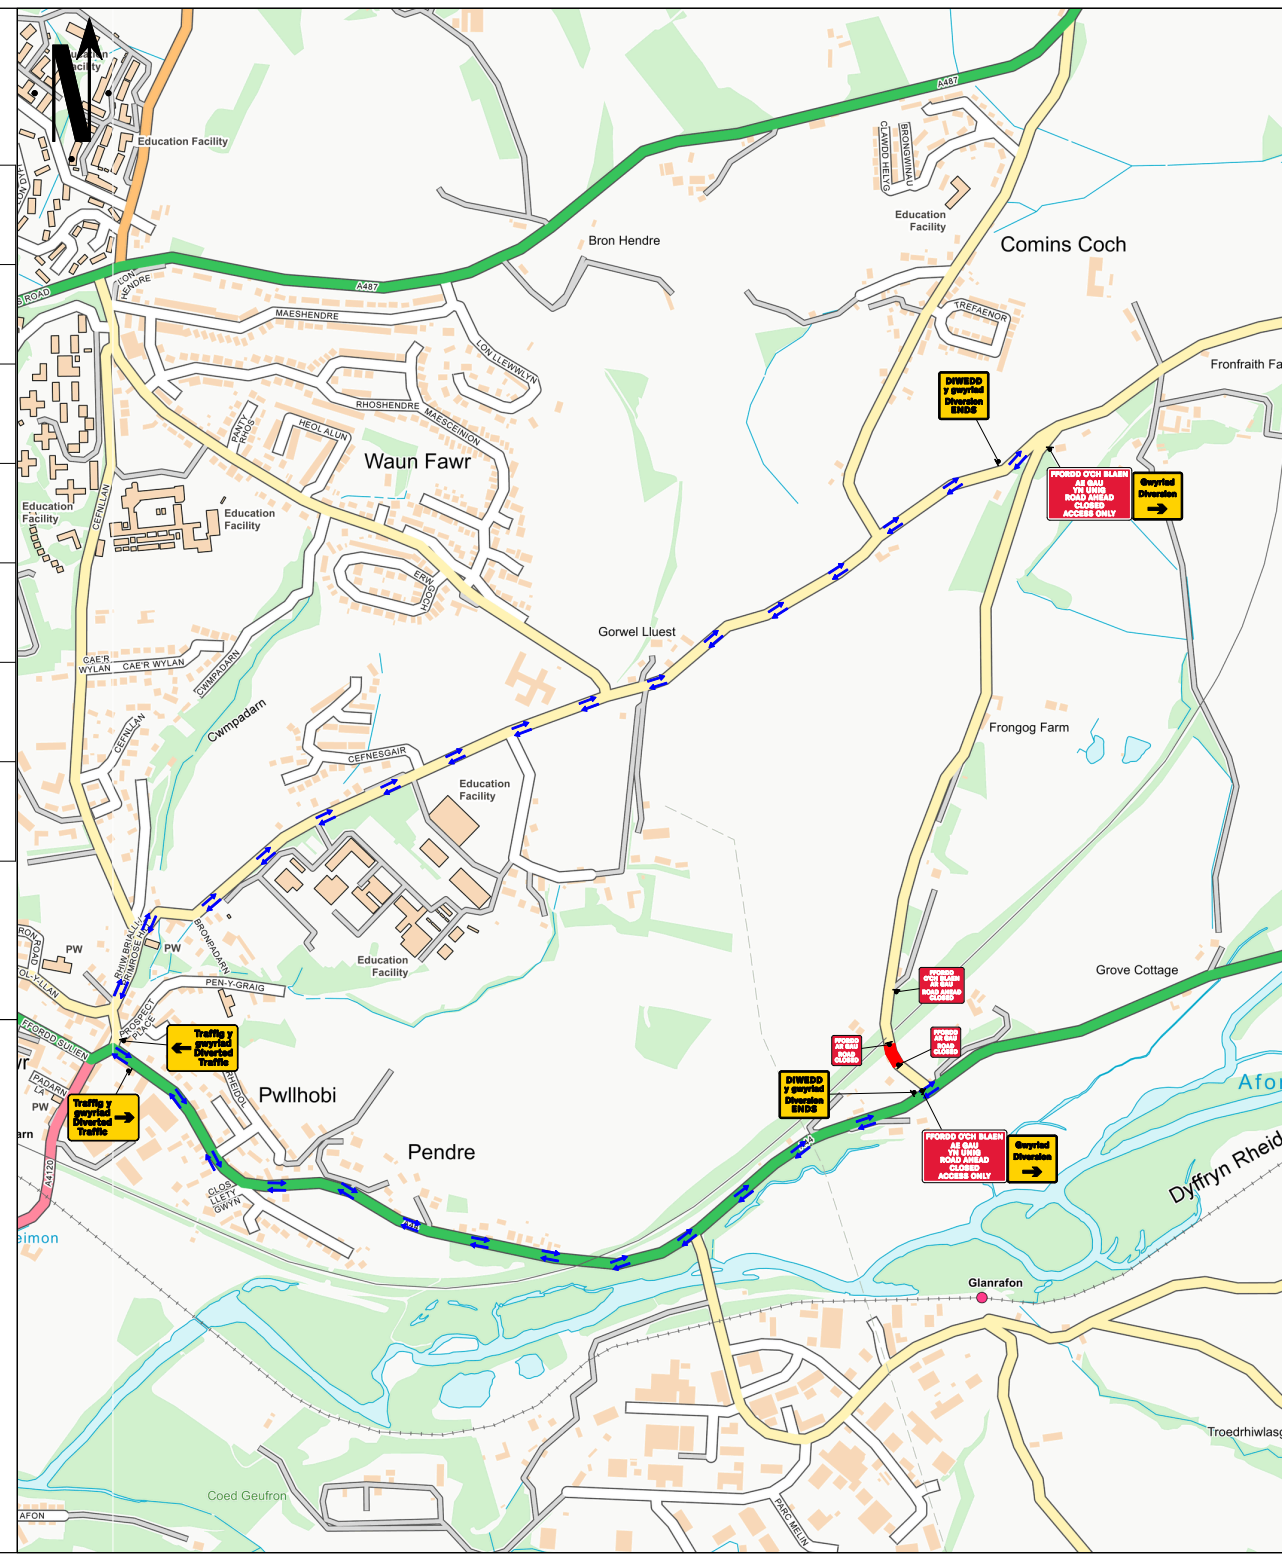

Go Traffic Management

This drawing has been produced for a specific client & project identified below and is not intended for use by any other person or for any other purpose. © Go Traffic Management

Risks

- Design completed from information provided + google maps desktop risk assessment
- Cone lamps must be used on all road with a speed limit of 40mph or more.

Notes

- All signs as per Chapter 8. Distances between cones to be 9m maximum unless otherwise noted.
- Distances between signs NOT to scale for purpose of clarity.
- All sign placement subject to available safe working space.
- The purpose of the Traffic Management Plan is for it to be used only as a guide and all traffic management equipment should be put out according to the 'Safety at Street Works and Road Works - Code of Practice', i.e. Red Book & the 'Traffic Signs Manual Chapter 8', i.e. Yellow Book.
- Signs must be placed in accordance with TSM and the scheme RAMS pack.
- Site conditions may have changed since the design of the drawing any changes which subsequently affect the design need to be reported by the Traffic Management Operative & any changes implemented must comply with Chapter 8.

Key

	Sign position and aspect of vision		Working Space
	Cones		Diversion Route 1
	Access to closure		Access to closure

U1079 FROM THE JUNCTION OF THE A447 TO FRONGG FARM CLOSED
 DIVERSION VIA -
 C1001A FROM THE ENTRANCE TO THE BUS STATION TO RAILWAY BRIDGE, RHW BRALLU A44 & VICE VERSA

MINIMUM 0.5M SIDEWAYS & 0.5M LONGWAYS SAFETY ZONE MUST BE ADHERED TO

WORK AREA GREATER/LESS THAN 0.5 MILES

Traffic Management must comply with The Safety at Street Works and Road Works Code of Practice

ADVANCE WARNING THIS ROAD WILL BE CLOSED XXXXXX FOR XX DAY(S)

Advance warning signs to place 2 weeks prior to work

DO NOT SCALE FROM THIS DRAWING		ROAD CLOSURE	
A	14/05/2018	AS DRAWN	
REV.	DATE	DESCRIPTION	

GTM
 Go Traffic Management

Head Office: Go Traffic Management, Chaddock Lane, Worsley, Manchester, M28 1XW
 Tel: 0161 351 5370
 www.gtm.co.uk

TRAFFIC MANAGEMENT PLAN

Client:

Drawing Number: 1786588 - 97439093

Drawing Title: TY'N LON LLANBADARN FAWR ABERYSTYWTH Ceredigion SY23 3HW

Design:	Technical Officer:	REV:
Name: R. Thomas	Michael Gardiner	
Signature:		A
Date: 14/05/2018	14/05/2018	