
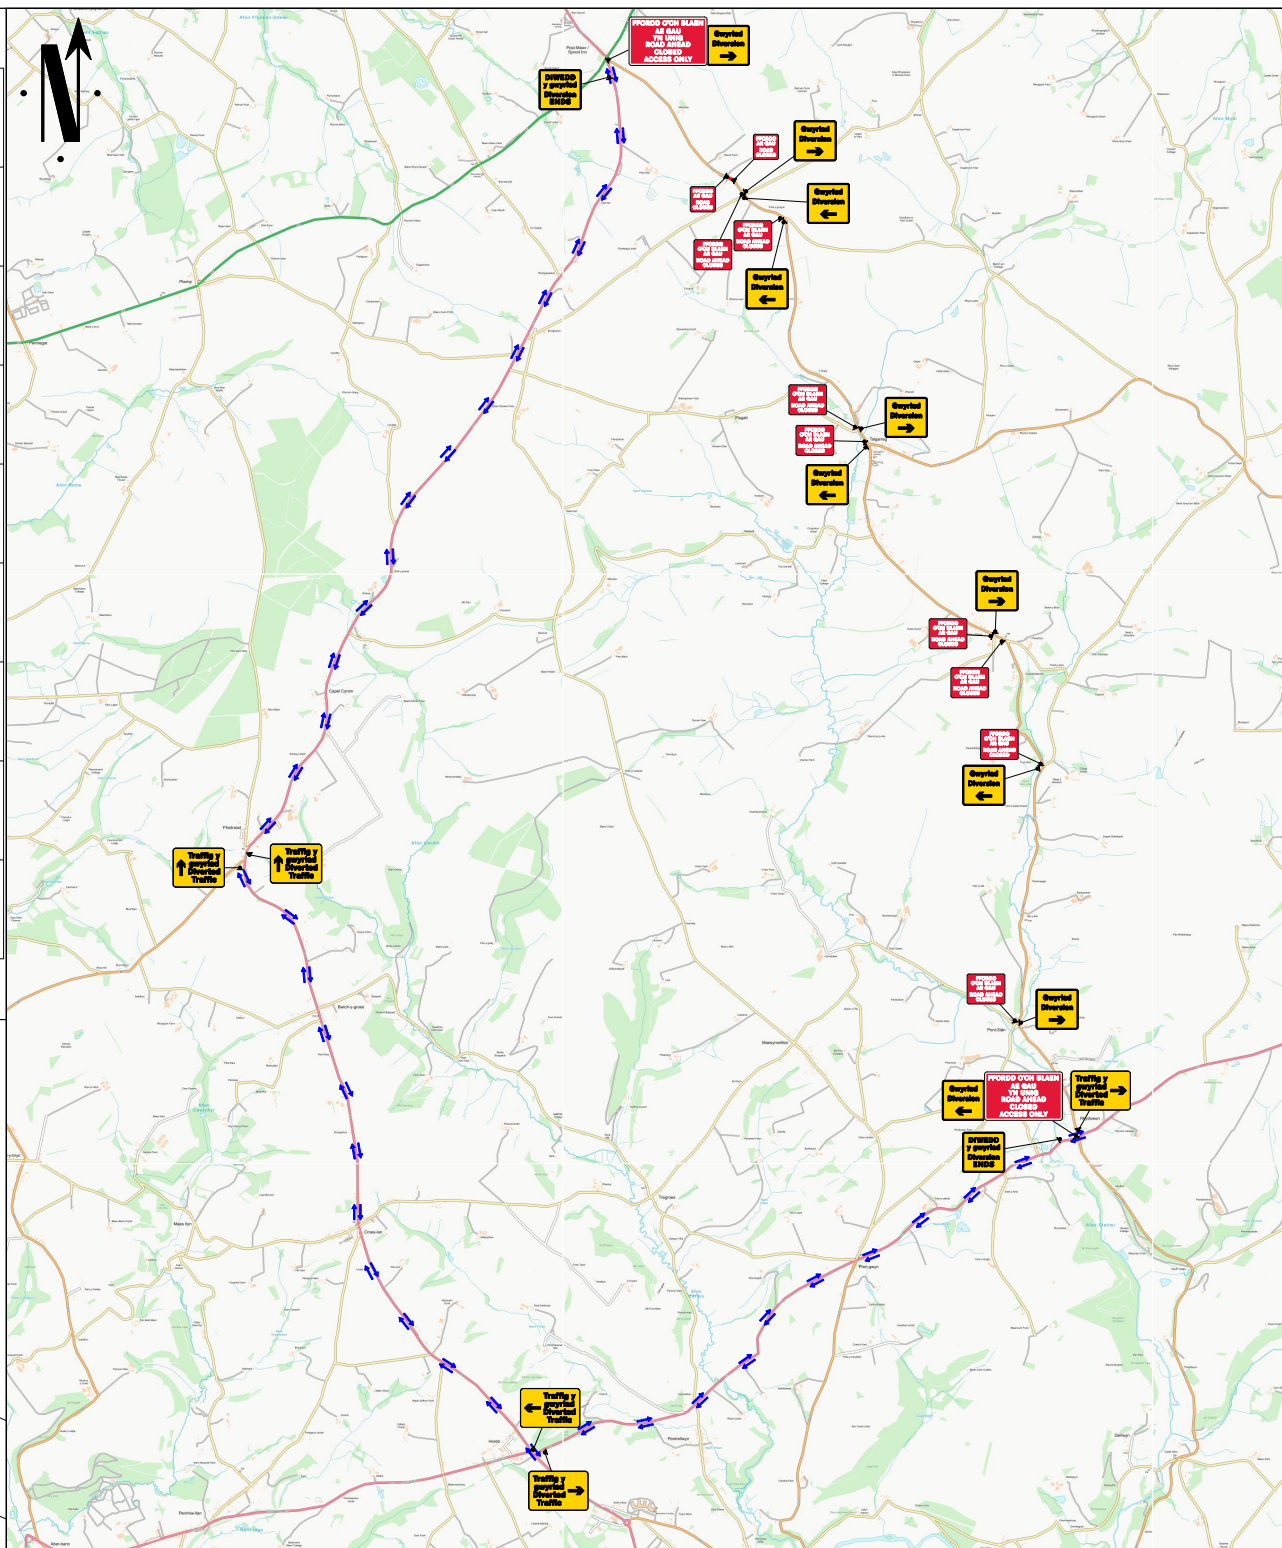


Qty: 2 Ref: 13.9 WELSH RACAO	
Qty: 5 Ref: 2702 Diversion	
Qty: 5 Ref: 2702 Diversion	
Qty: 2 Ref: 2702 Diversion Ends	
Qty: 2 Ref: 2703 Diverted traffic	
Qty: 1 Ref: 2703 Diverted traffic	
Qty: 2 Ref: 2703 Diverted traffic	
Qty: 2 Ref: 7010.1 Nature of temporary hazard ahead - Road Closed	
Qty: 8 Ref: 7010.1 Nature of temporary hazard ahead - Road Ahead Closed	

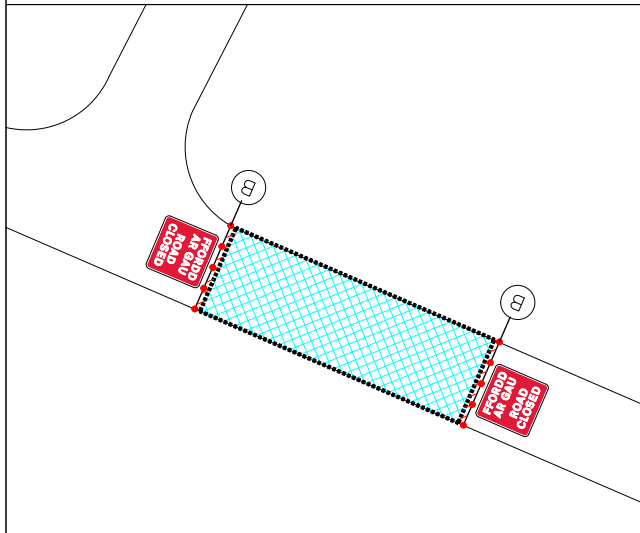

**Go Traffic Management**

This drawing has been produced for a specific client & project identified below and is not intended for use by any other person or for any other purpose. © Go Traffic Management

**Risks**

- Design completed from information provided + google maps desktop risk assessment
- Cone lamps must be used on all road with a speed limit of 40mph or more.

**Notes**

- All signs as per Chapter 8. Distances between cones to be 9m maximum unless otherwise noted.
- Distances between signs NOT to scale for purpose of clarity.
- All sign placement subject to available safe working space.
- The purpose of the Traffic Management Plan is for it to be used only as a guide and all traffic management equipment should be put out according to the "Safety of Street Works and Road Works - Code of Practice", i.e. Red Book & the "Traffic Signs Manual Chapter 8, i.e. Yellow Book.
- Signs must be placed in accordance with TSM and the scheme RAMS pack.
- Site conditions may have changed since the design of the drawing any changes which subsequently affect the design need to be reported by the Traffic Management Operative & any changes implemented must comply with Chapter 8.

**Key**

	Sign position and aspect of vision		Working Space
	Cones		Diversion Route 1
			Access to closure

**8433B CLOSED - DIVERSION VIA A46 A475 & VICE VERSA**

**MINIMUM 0.5M SIDEWAYS & 0.5M LONGWAYS SAFETY ZONE MUST BE ADHERED TO**

Traffic Management must comply with The Safety at Street Works and Road Works Code of Practice

**ADVANCE WARNING THIS ROAD WILL BE CLOSED XXXXXX FOR XX DAY(S)**

Advance warning signs to place 2 weeks prior to work

DO NOT SCALE FROM THIS DRAWING		<b>ROAD CLOSURE</b>	
A	20/06/2020	AS DRAWN	
REV.	DATE	DESCRIPTION	

**GTM**  
Go Traffic Management

Head Office: Go Traffic Management, Chaddock Lane, Worsley, Manchester, M28 1XW  
Tel: 0161 351 5370  
www.gtm.co.uk

**TRAFFIC MANAGEMENT PLAN**

Client: **Dŵr Cymru Welsh Water**

Drawing Number: 1832393 - 97511283

Drawing Title: MORWELRY TALGARREG LLANDYSUL Dyfed SA44 4XP

Design:	Technical Officer:	REV:
Name: R. Thomas	Michael Gardiner	
Signature:		
Date: 20/06/2020	20/06/2020	