
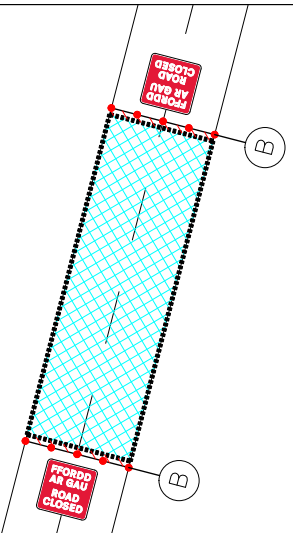


Qty: 2 Ref: 13.9 WELSH RACAO	
Qty: 1 Ref: 2702 Diversion	
Qty: 2 Ref: 2702 Diversion Ends	
Qty: 4 Ref: 2702 Diversion	
Qty: 2 Ref: 2703 Diverted traffic	
Qty: 2 Ref: 2703 Diverted traffic	
Qty: 5 Ref: 7010.1 Nature of temporary hazard ahead - Road Ahead Closed	
Qty: 2 Ref: 7010.1 Nature of temporary hazard ahead - Road Closed	

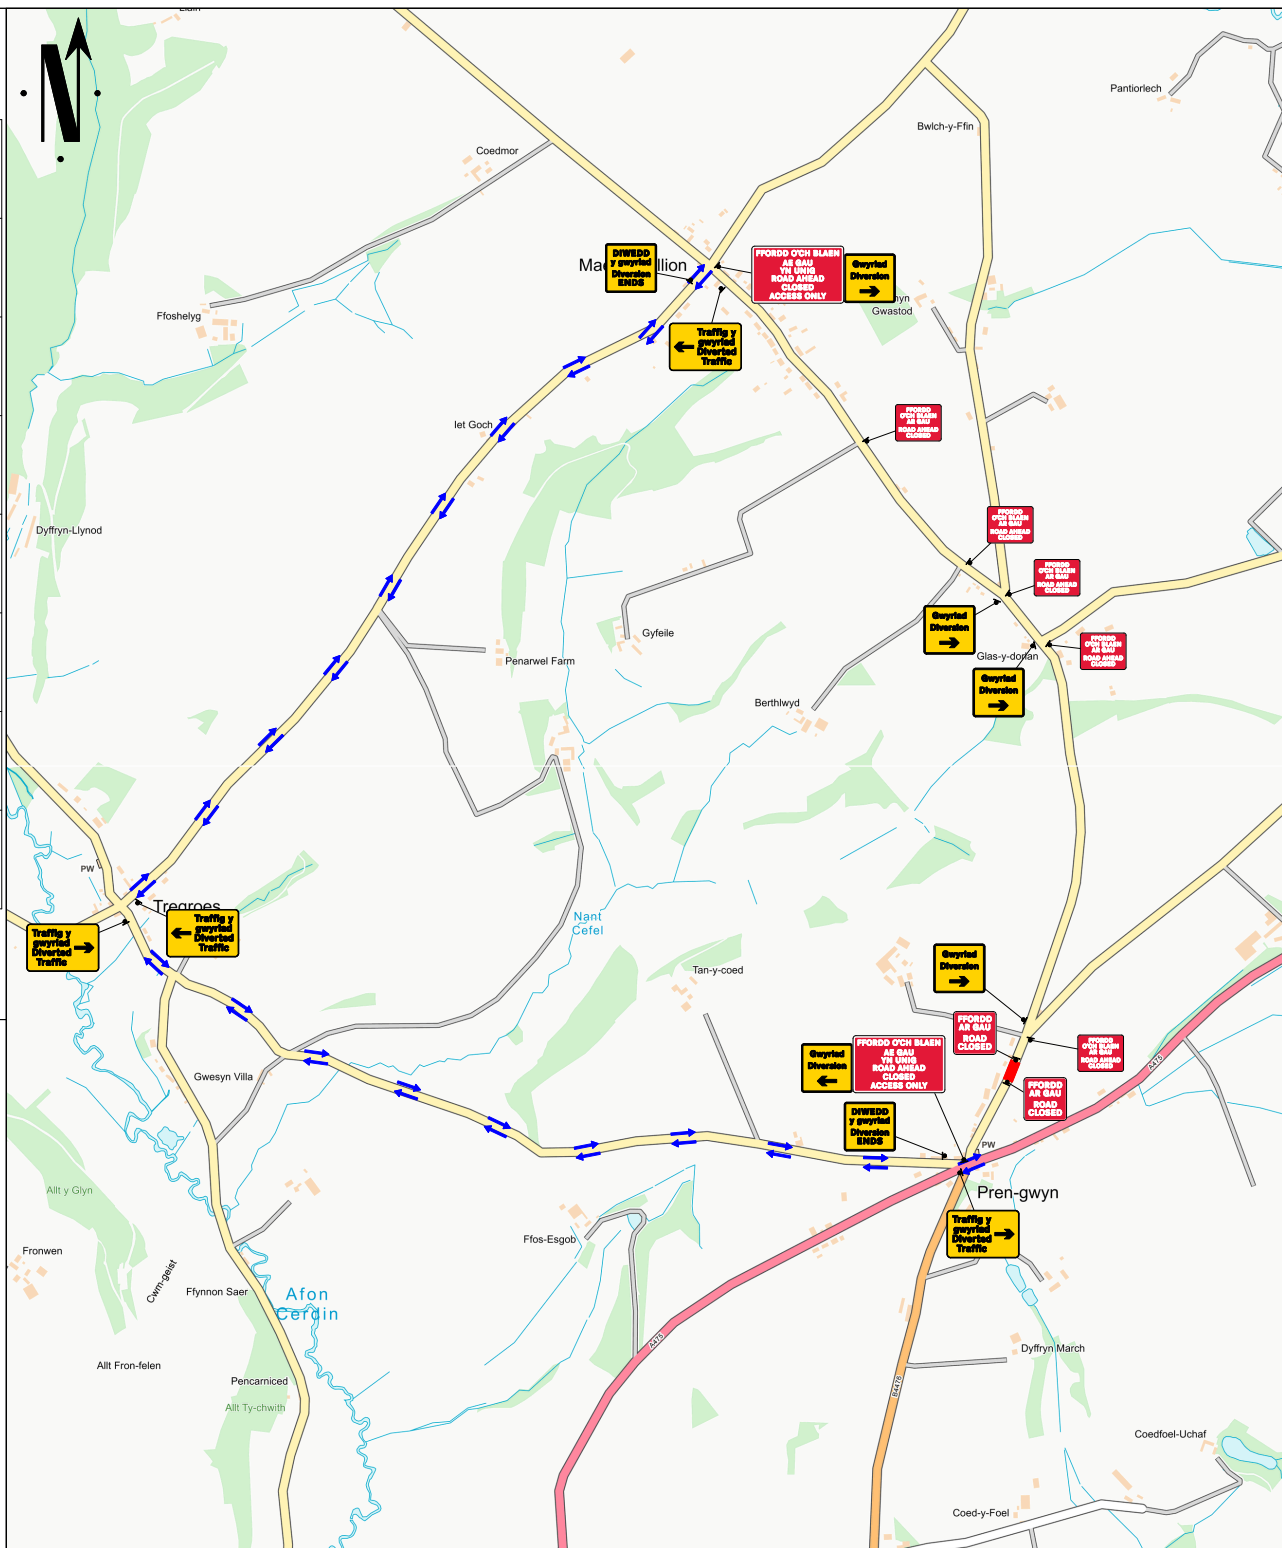

Go Traffic Management

This drawing has been produced for a specific client & project identified below and is not intended for use by any other person or for any other purpose. © Go Traffic Management

Risks

- Design completed from information provided + google maps desktop risk assessment
- Cone lamps must be used on all road with a speed limit of 40mph or more.

Notes

- All signs as per Chapter 8. Distances between cones to be 9m maximum unless otherwise noted.
- Distances between signs NOT to scale for purpose of clarity.
- All sign placement subject to available safe working space.
- The purpose of the Traffic Management Plan is for it to be used only as a guide and all traffic management equipment should be put out according to the 'Safety of Street Works and Road Works - Code of Practice', i.e. Red Book & the 'Traffic Signs Manual Chapter 8', i.e. Yellow Book.
- Signs must be placed in accordance with TSM and the scheme RAMS pack.
- Site conditions may have changed since the design of the drawing any changes which subsequently affect the design need to be reported by the Traffic Management Operative & any changes implemented must comply with Chapter 8.

Key

	Sign position and aspect of vision		Working Space
	Cones		Diversion Route 1
			Access to closure

C1054 FROM THE JUNCTION OF THE A475 TO THE JUNCTION OF THE A476 CLOSED

US257 FROM THE JUNCTION OF THE C1075 TO THE JUNCTION OF THE A476.

C1075 FROM THE JUNCTION OF THE US257 TO THE PROPERTY KNOWN AS MAES Y LLWYNOG & VICE VERSA

MINIMUM 0.5M SIDEWAYS & 0.5M LONGWAYS SAFETY ZONE MUST BE ADHERED TO

Traffic Management must comply with The Safety at Street Works and Road Works Code of Practice

ADVANCE WARNING THIS ROAD WILL BE CLOSED XX/XX/XX FOR XX DAY(S)

Advance warning signs to place 2 weeks prior to work

DO NOT SCALE FROM THIS DRAWING		ROAD CLOSURE	
A	01/06/2020	AS DRAWN	
REV.	DATE	DESCRIPTION	

GTM
Go Traffic Management

Head Office: Go Traffic Management, Chaddock Lane, Worsley, Manchester, M28 1XW
Tel: 0161 351 5370
www.gtm.co.uk

TRAFFIC MANAGEMENT PLAN

Client: Dŵr Cymru Welsh Water

Drawing Number: 1802414 - 97467705

Anneddwen, Ceredigion, Prengwyn, SA44 4LU

Design:	Technical Officer:	REV:
Name: R. Thomas	Michael Gardiner	
Signature:		
Date: 01/06/2020	01/06/2020	