



This drawing is protected by copyright and the information contained therein is confidential.
 Note
 1. All traffic management equipment shall be provided by the Contractor, unless otherwise specified.
 2. All traffic signs shall comply with Chapter 8 of the Traffic Signs Manual
 3. All traffic signs shall meet the reflectorisation requirements of BS 873 : Part 6 : 1983, Table 1.
 4. Minimum height of lettering to be 60mm and sign boards to be 1000mm (750mm where appropriate).
 5. All signs shall be positioned so as not to be obscured by any other objects and shall not obstruct any other sign, permanent or temporary as much as is reasonably practicable.

Ffordd Ar Gau Yma
 Xx/02/2025
 Am 2 Diwrnod
 Road Closed Here
 Xx/02/2025
 For 2 Days
 08:00 To 17:00

Advanced warning signs to be installed prior to installation of closure, This layout is for installation by NRSWA, Lantra 12A,12B,,12D .

01



750mm



Key

02



03



04



05



06



07




08



09



10

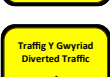

11



12




13



14



15

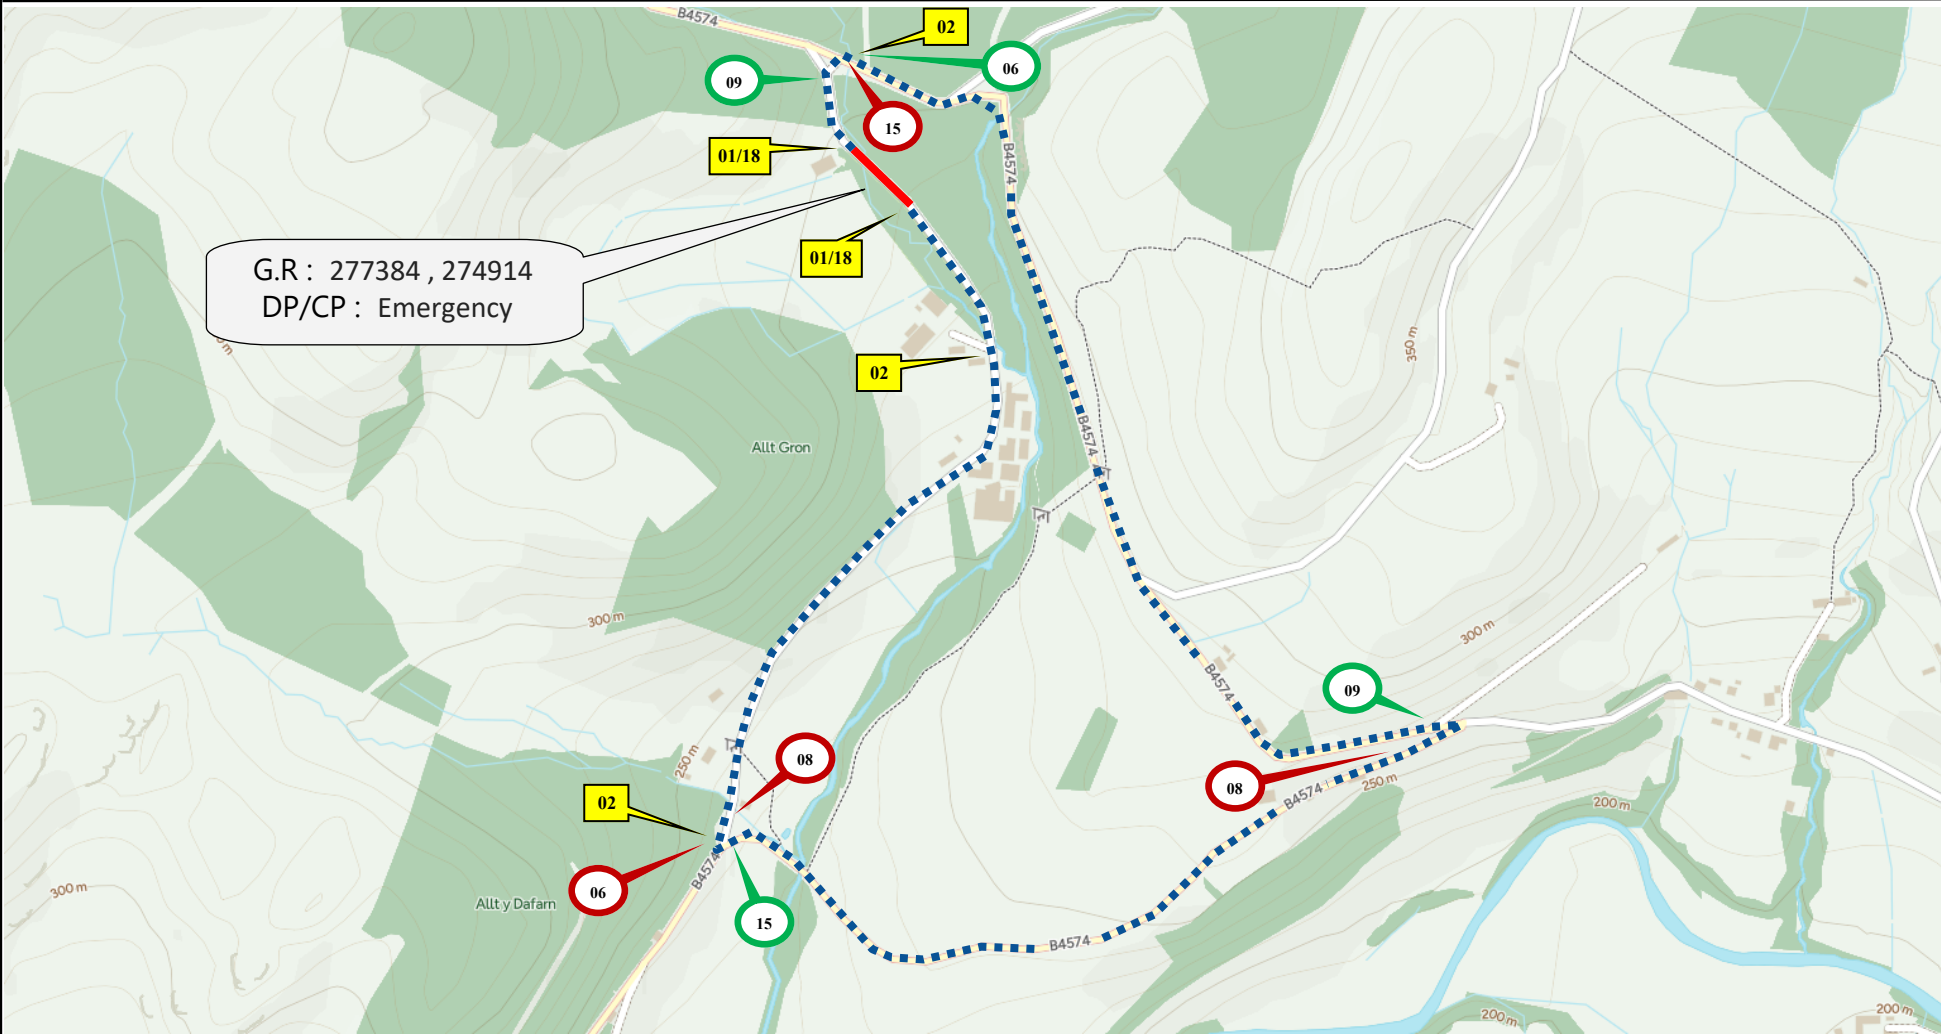

CLIENT	ESTIMATE NUMBER		
G.T.WILLIAMS	FBD78709		
DRAWN BY Morrison	SHEET No 1 OF 1	AMENDED - DATE 00/00/2025	AMENDED BY XXXXXXXXXX
JOB NUMBER	OSA6831		BUS ROUTE
CROWN COPYRIGHT DATA REPRODUCED BY PERMISSION OF THE CONTROLLER OF HMSO			

ADDRESS
CWMYSTWYTH,
SY23 4AB

WORKS DESCRIPTION
POLE REPLACEMENT
ROAD CLOSURE LENGTH (APPROX) 100 M
ROAD CLOSURE WIDTH (APPROX) 4 M
ROAD CLOSURE SIGN ROAD CLOSURE
CLOCKWISE DIVERSION DIVERSION
ANTI-CLOCKWISE DIVERSION DIVERSION

SIGNS USED	15