


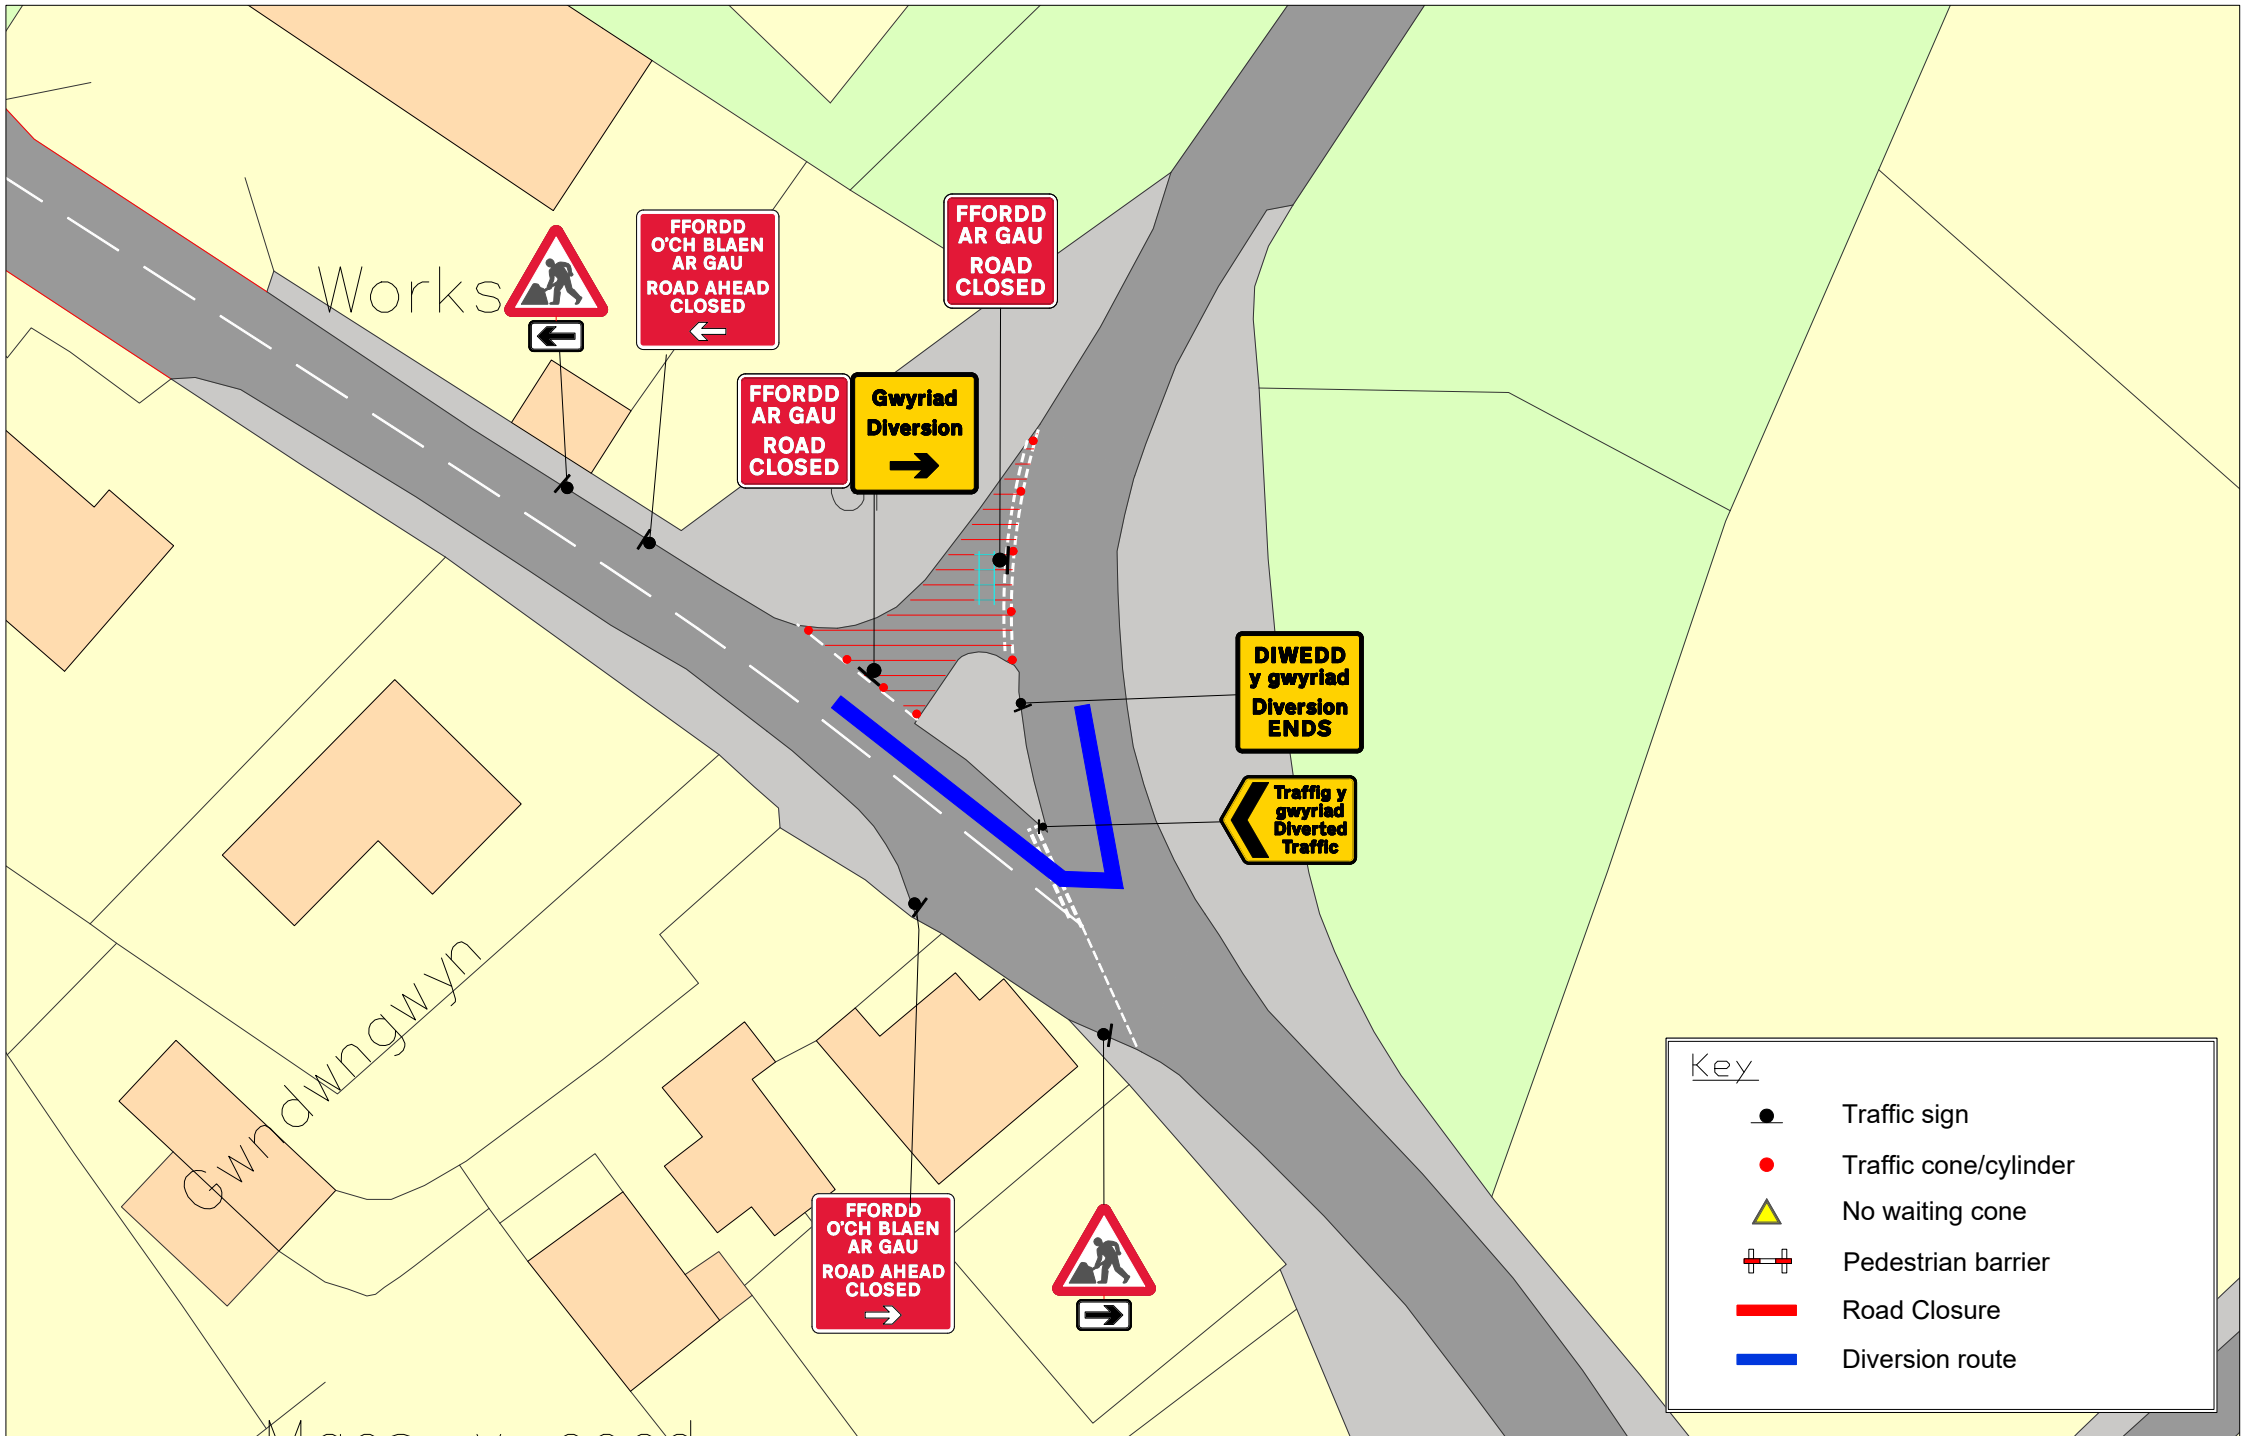

Key

Traffic sign

Traffic cone/cylinder

No waiting cone

Pedestrian barrier

Road Closure

Diversion route

Drawing reference

007-000143-DW-AW-TMA-RGN-100001-P01

Notes : - 97147459 - J144973

Customer : - M Group Water

Location :
MAESYCOED
TREMAIN
CARDIGAN
Ceredigion
SA43 1RS

Description :
- Road Closure

Scale : NTS

Date : 10-11-2025

P01	10/11/2025	KM	FIRST ISSUE	-	-
PREPARED BY	AW	CHECKED BY	DGW	APPROVED BY	DW
REV	DATE	PREPARED BY	DESCRIPTION	CHECKED BY	APPROVED BY



Sign Schedule	
	ID: 001 Qty: 1 Ref: 2702 Diversion Ends Size: 1050 x 1000
	ID: 002 Qty: 1 Ref: 2704 Diverted traffic Size: 1130 x 731 @ 75 X-hgt
	ID: 003 Qty: 1 Ref: 573 Direction to hazard right Size: 600 x 400 @ 100 X-Hgt
	ID: 004 Qty: 1 Ref: 573 Direction to hazard left Size: 600 x 400 @ 100 X-Hgt
	ID: 005 Qty: 2 Ref: 7001 Road works ahead Size: 750 High
	ID: 006 Qty: 1 Ref: 13.9 Schedule 13-9 : Temporary Information Size: 1177 x 1154 @ 75 X-Hgt
	ID: 007 Qty: 1 Ref: 2702 Diversion Size: 1050 x 1000
	ID: 008 Qty: 2 Ref: 7010.1 Nature of temporary hazard ahead - Road Closed Size: 782 x 788 @ 75 X-hgt
	ID: 009 Qty: 1 Ref: 13.9 Schedule 13-9 : Temporary Information Size: 1177 x 1154 @ 75 X-Hgt

Drawing reference

007-000143-DW-AW-TMA-RGN-100001-P01

Notes : - 97147459 - J144973

Customer : - M Group Water

Location :
MAESYCOED
TREMAIN
CARDIGAN
Ceredigion
SA43 1RS



Description :				-	-	-	-	-	-
- Road Closure				-	-	-	-	-	-
Scale : NTS				Date : 10-11-2025		P01	10/11/2025	KM	FIRST ISSUE
PREPARED BY	AW	CHECKED BY	DGW	APPROVED BY	DW	REV	DATE	PREPARED BY	DESCRIPTION

