

ROAD CLOSURE:


- NOTES**
- 1 All traffic signs shall comply with Chapter 8 of the Traffic Signs Manual
 - 2 All traffic management equipment shall be provided by the Contractor, unless otherwise specified
 - 3 All signs shall be positioned so as not to be obscured by any other objects and shall not obstruct any other sign, permanent or temporary as much as is reasonably practicable.
 - 4 All traffic signs shall meet the reflectorisation requirements of BS 673 : Part 6 : 1993, Table 1.
 - 5 Works Access/Egress to be positioned to suit ongoing works.

NOTE

Diversion to be driven prior to the road closure being installed.
Plans for any road closure should be discussed by the designer with the police and any relevant Highways Authorities, if traffic is being diverted on to their network.

The road will be closed from 00:00:00 to 00:00:00
 Advance warning signs to be installed prior to installation of closure.

	SIGN COUNT TOTAL - 44
	Advance Warning Sign
	Men At Work
	Road Ahead Closed
	Road Closed
	Diversion
	Diverted Traffic
	Roundabout Signage
	Diversion End
	Cones - 30
	Subsidiary Arrow
	Men At Work End

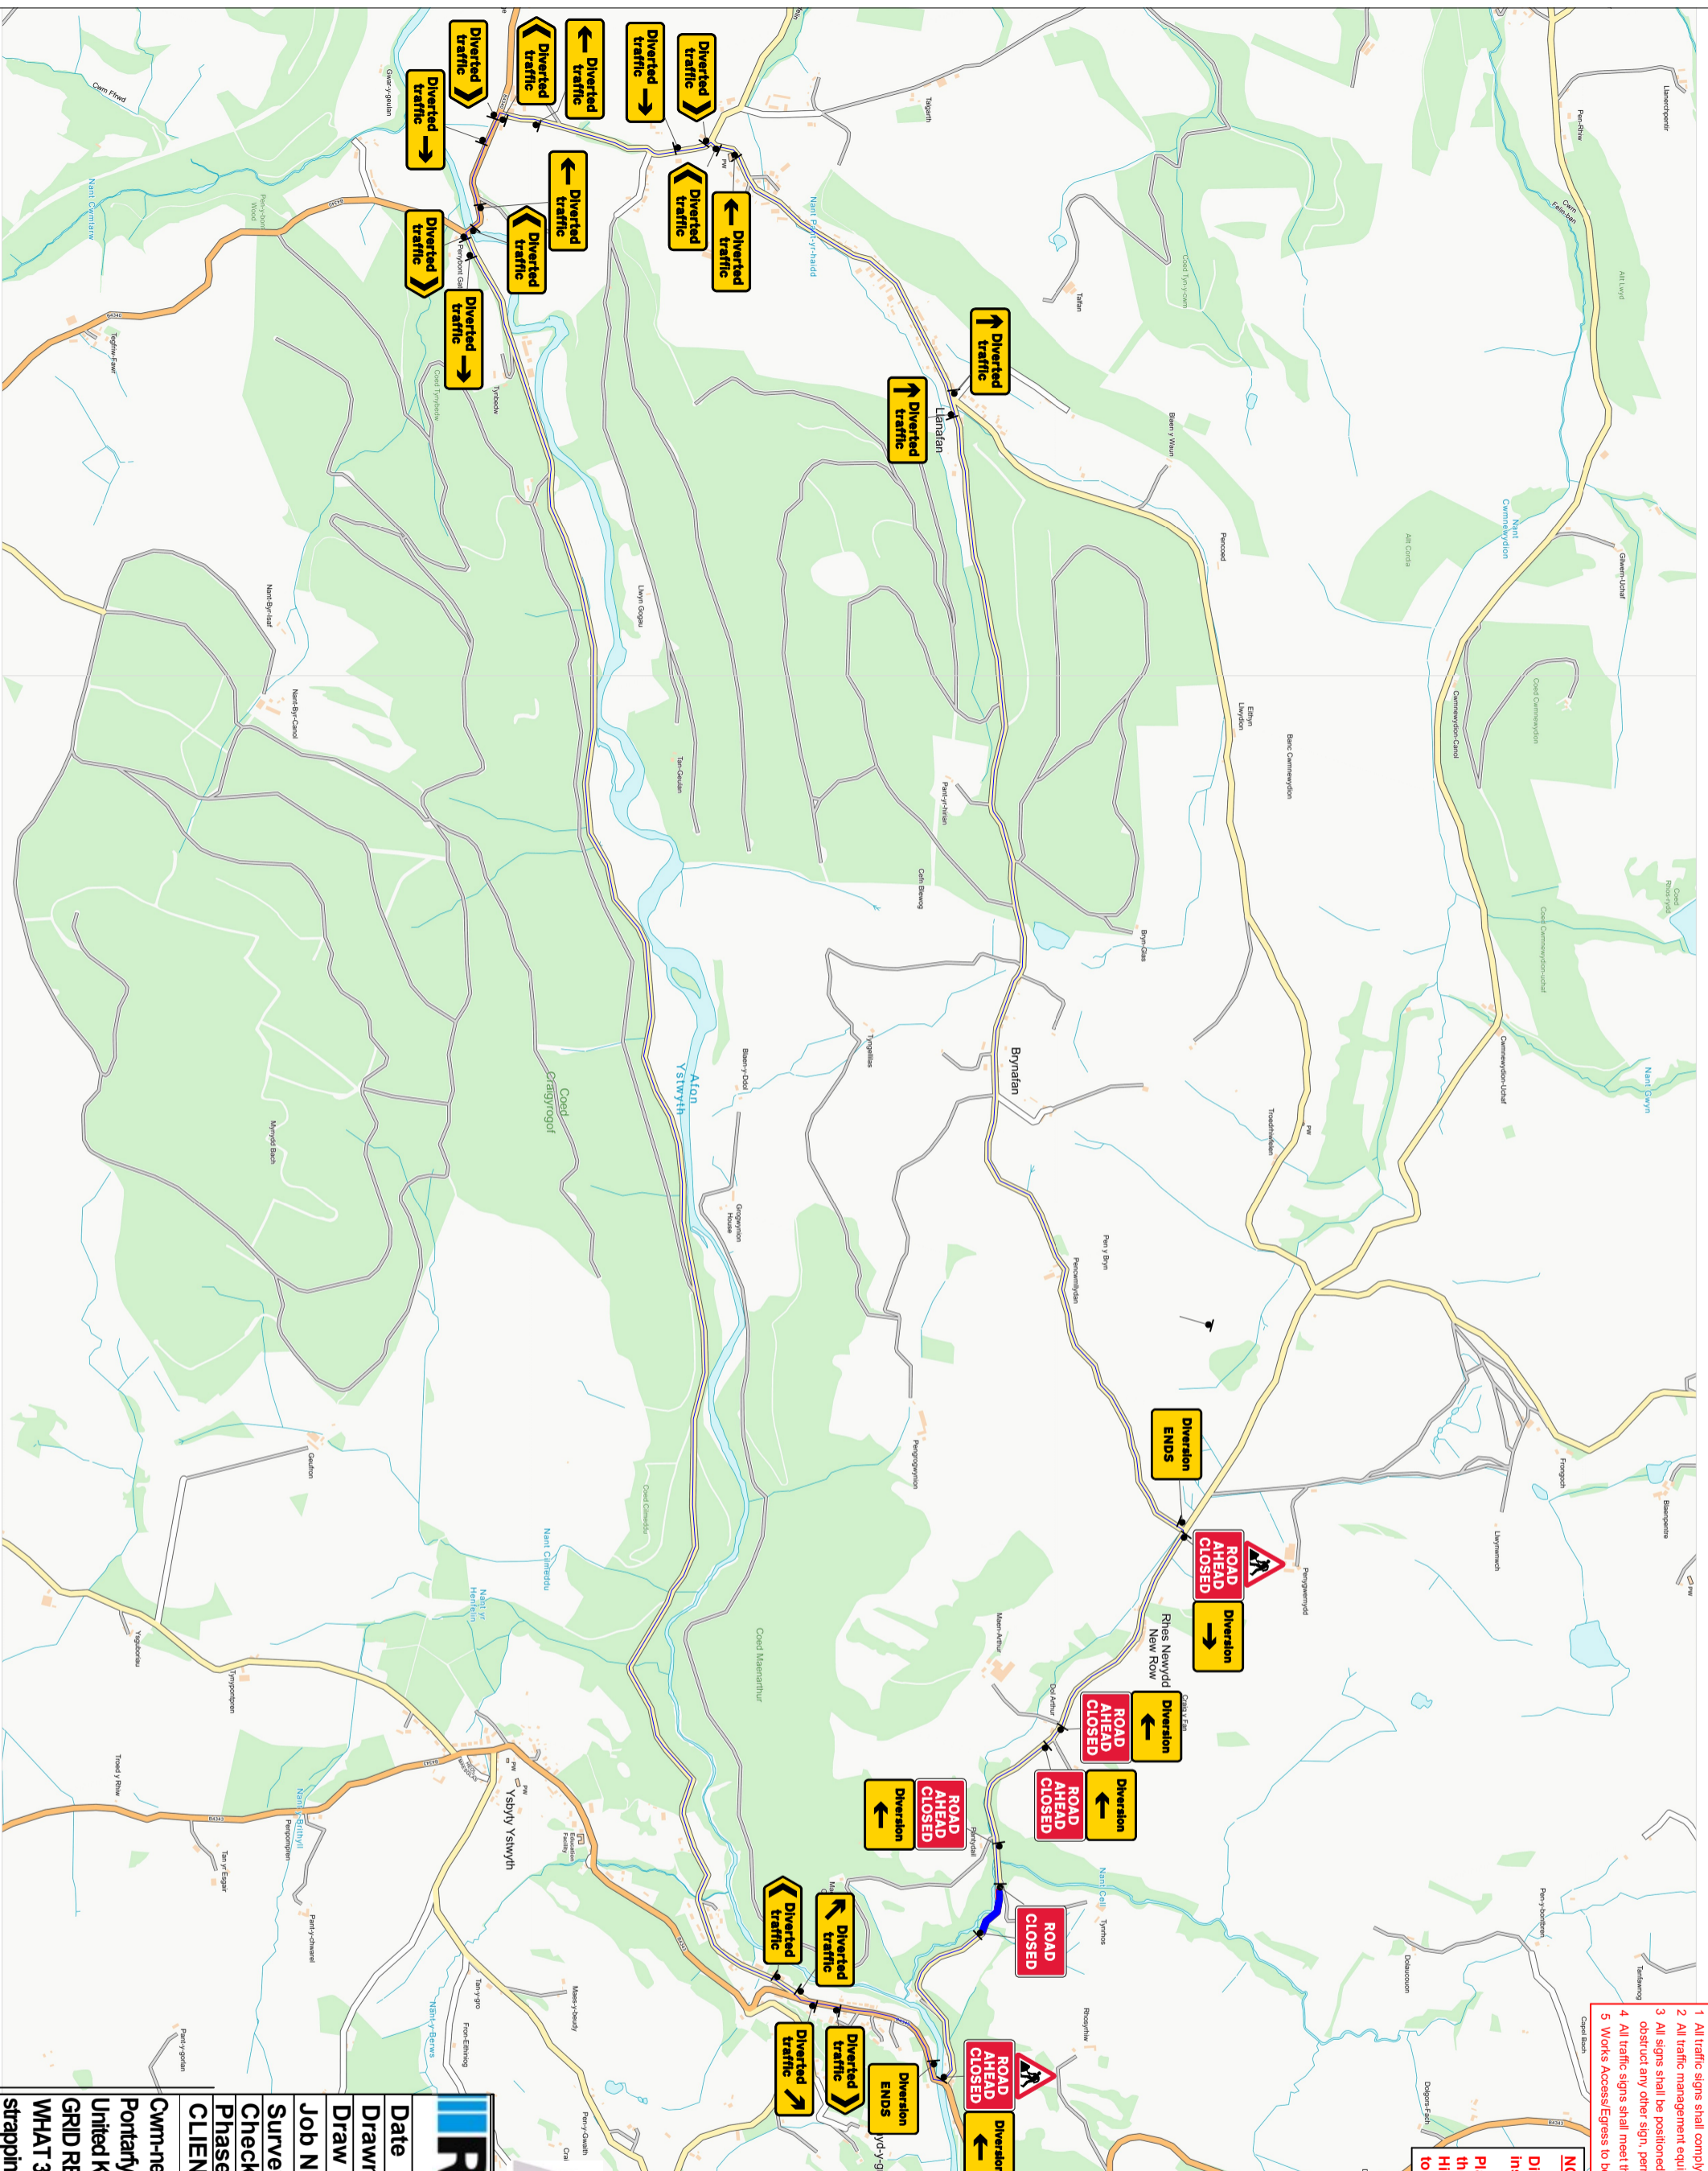

GT WILLIAMS LTD
ENGINEERING

RNR Traffic Management
 Tel: 01543 547118
 15/06/2026

Drawn by FO
 Draw No 7778
 Job Number WH2N177K
 Survey by Client
 Checked by JH
 Phase
 CLIENT GT Williams

Cwm-newyddion-uchaf, Ysbyty Ystwyth,
 Portarfyrnach, Ceredigion, Wales, SY25 6DT,
 United Kingdom
 GRID REF: 273644 , 272934
 WHAT 3 WORDS
 strapping,plea,generated