


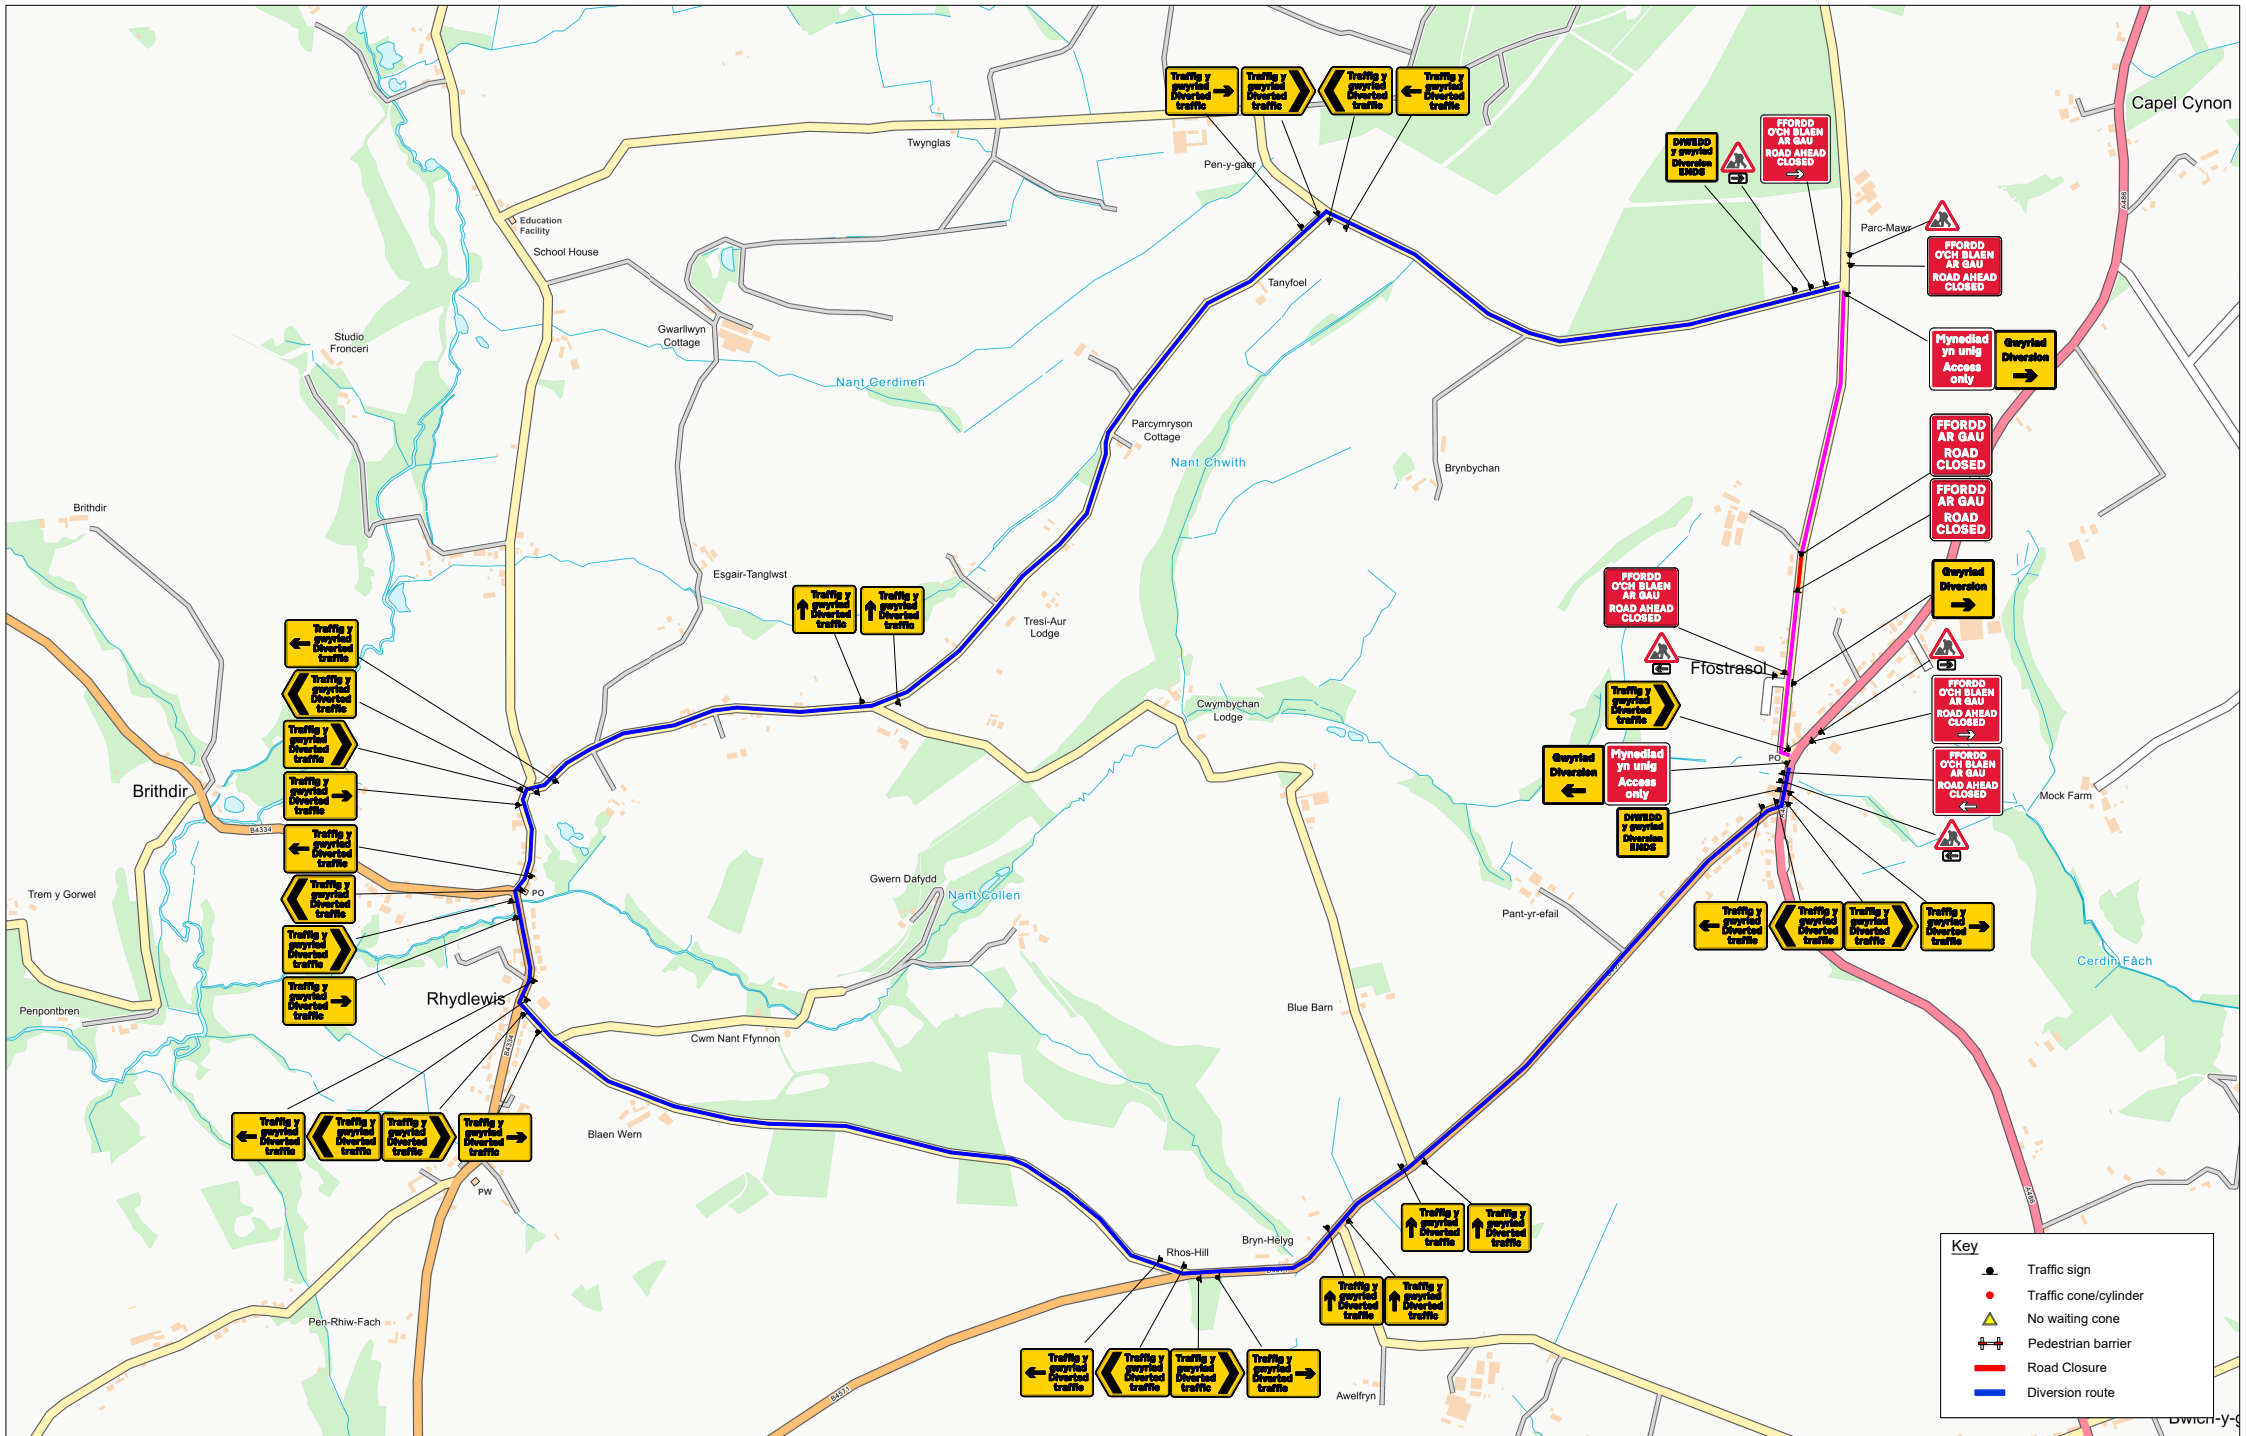

Drawing reference

007-000059-DW-DGW-TMA-RGN-100001-P01

Notes : J143866 -  
97105701

Customer : MGW LTD

Location :  
Anor  
Ffostrasol  
Ceredigion  
SA44 4TD

|                                           |     |            |                   |             |    |     |            |             |             |
|-------------------------------------------|-----|------------|-------------------|-------------|----|-----|------------|-------------|-------------|
| Description :<br>Road Closure & Diversion |     |            | -                 | -           | -  | -   | -          | -           | -           |
| Scale : NTS                               |     |            | Date : 14-10-2025 |             |    | P01 | 14/10/2025 | DGW         | FIRST ISSUE |
| PREPARED BY                               | DGW | CHECKED BY | AW                | APPROVED BY | DW | REV | DATE       | PREPARED BY | DESCRIPTION |
|                                           |     |            |                   |             |    |     |            |             |             |

core  
highways

| Sign Schedule |   | Sign Schedule |   |
|---------------|---|---------------|---|
|               | ID: 001 Qty: 6 Ref: 2703<br>Diverted traffic<br>Size: 962 x 731 @ 75 X-hgt                         |               | ID: 013 Qty: 2 Ref: 2702<br>Diversion<br>Size: 1050 x 1000                                                        |
|               | ID: 002 Qty: 6 Ref: 2703<br>Diverted traffic<br>Size: 1112 x 731 @ 75 X-hgt                        |               | ID: 014 Qty: 2 Ref: 7010.1<br>Nature of temporary hazard ahead - Road Ahead Closed<br>Size: 1176 x 938 @ 75 X-hgt |
|               | ID: 003 Qty: 6 Ref: 2704<br>Diverted traffic<br>Size: 1130 x 731 @ 75 X-hgt                        |               | ID: 015 Qty: 2 Ref: 7010.1<br>Nature of temporary hazard ahead - Road Closed<br>Size: 782 x 788 @ 75 X-hgt        |
|               | ID: 004 Qty: 6 Ref: 2703<br>Diverted traffic<br>Size: 1112 x 731 @ 75 X-hgt                        |               |   |
|               | ID: 005 Qty: 2 Ref: 2702<br>Diversion Ends<br>Size: 1050 x 1000                                    |               |   |
|               | ID: 006 Qty: 7 Ref: 2704<br>Diverted traffic<br>Size: 1130 x 731 @ 75 X-hgt                        |               |   |
|               | ID: 007 Qty: 2 Ref: 573<br>Direction to hazard right<br>Size: 600 x 400 @ 100 X-Hgt                |               |   |
|               | ID: 008 Qty: 2 Ref: 573<br>Direction to hazard left<br>Size: 600 x 400 @ 100 X-Hgt                 |               |   |
|               | ID: 009 Qty: 5 Ref: 7001<br>Road works ahead<br>Size: 750 High                                     |               |   |
|               | ID: 010 Qty: 2 Ref: 13.9<br>Schedule 13-9 : Temporary Information<br>Size: 1106 x 1050 @ 100 X-Hgt |               |   |
|               | ID: 011 Qty: 3 Ref: 13.9<br>Schedule 13-9 : Temporary Information<br>Size: 1177 x 1154 @ 75 X-Hgt  |               |   |
|               | ID: 012 Qty: 1 Ref: 2702<br>Diversion<br>Size: 1050 x 1000                                         |               |   |

Drawing reference

007-000059-DW-DGW-TMA-RGN-100001-P01

Notes : J143866 -  
97105701

Customer : MGW LTD

Location :  
Anor  
Ffostrasol  
Ceredigion  
SA44 4TD



|                                           |     |            |    |                   |    |     |            |             |             |            |             |
|-------------------------------------------|-----|------------|----|-------------------|----|-----|------------|-------------|-------------|------------|-------------|
| Description :<br>Road Closure & Diversion |     |            |    | -                 | -  | -   | -          | -           | -           |            |             |
|                                           |     |            |    | -                 | -  | -   | -          | -           | -           |            |             |
|                                           |     |            |    | -                 | -  | -   | -          | -           | -           |            |             |
| Scale : NTS                               |     |            |    | Date : 14-10-2025 |    | P01 | 14/10/2025 | DGW         | FIRST ISSUE | AW         | DW          |
| PREPARED BY                               | DGW | CHECKED BY | AW | APPROVED BY       | DW | REV | DATE       | PREPARED BY | DESCRIPTION | CHECKED BY | APPROVED BY |

