

|                                                      |             |  |
|------------------------------------------------------|-------------|--|
| Qty: 2                                               | Ref: 13.9   |  |
| WELSH RACAO                                          |             |  |
| Qty: 2                                               | Ref: 2702   |  |
| Diversion Ends                                       |             |  |
| Qty: 1                                               | Ref: 2702   |  |
| Diversion                                            |             |  |
| Qty: 1                                               | Ref: 2702   |  |
| Diversion                                            |             |  |
| Qty: 3                                               | Ref: 2703   |  |
| Diverted traffic                                     |             |  |
| Qty: 2                                               | Ref: 2703   |  |
| Diverted traffic                                     |             |  |
| Qty: 2                                               | Ref: 7010.1 |  |
| Nature of temporary hazard ahead – Road Closed       |             |  |
| Qty: 9                                               | Ref: 7010.1 |  |
| Nature of temporary hazard ahead – Road Ahead Closed |             |  |

FFORDD O'CH BLAEN  
AE GAU  
YN UNIG  
ROAD AHEAD  
CLOSED  
ACCESS ONLY

DIWEDD  
y gwyriad  
Diversion  
ENDS

Gwyriad  
Diversion



Gwyriad  
Diversion

Traffig y gwyriad  
Diverted  
Traffic

Traffig y gwyriad  
Diverted  
Traffic

FFORDD  
AR GAU  
ROAD  
CLOSED

FFORDD  
O'CH BLAEN  
AR GAU  
ROAD AHEAD  
CLOSED

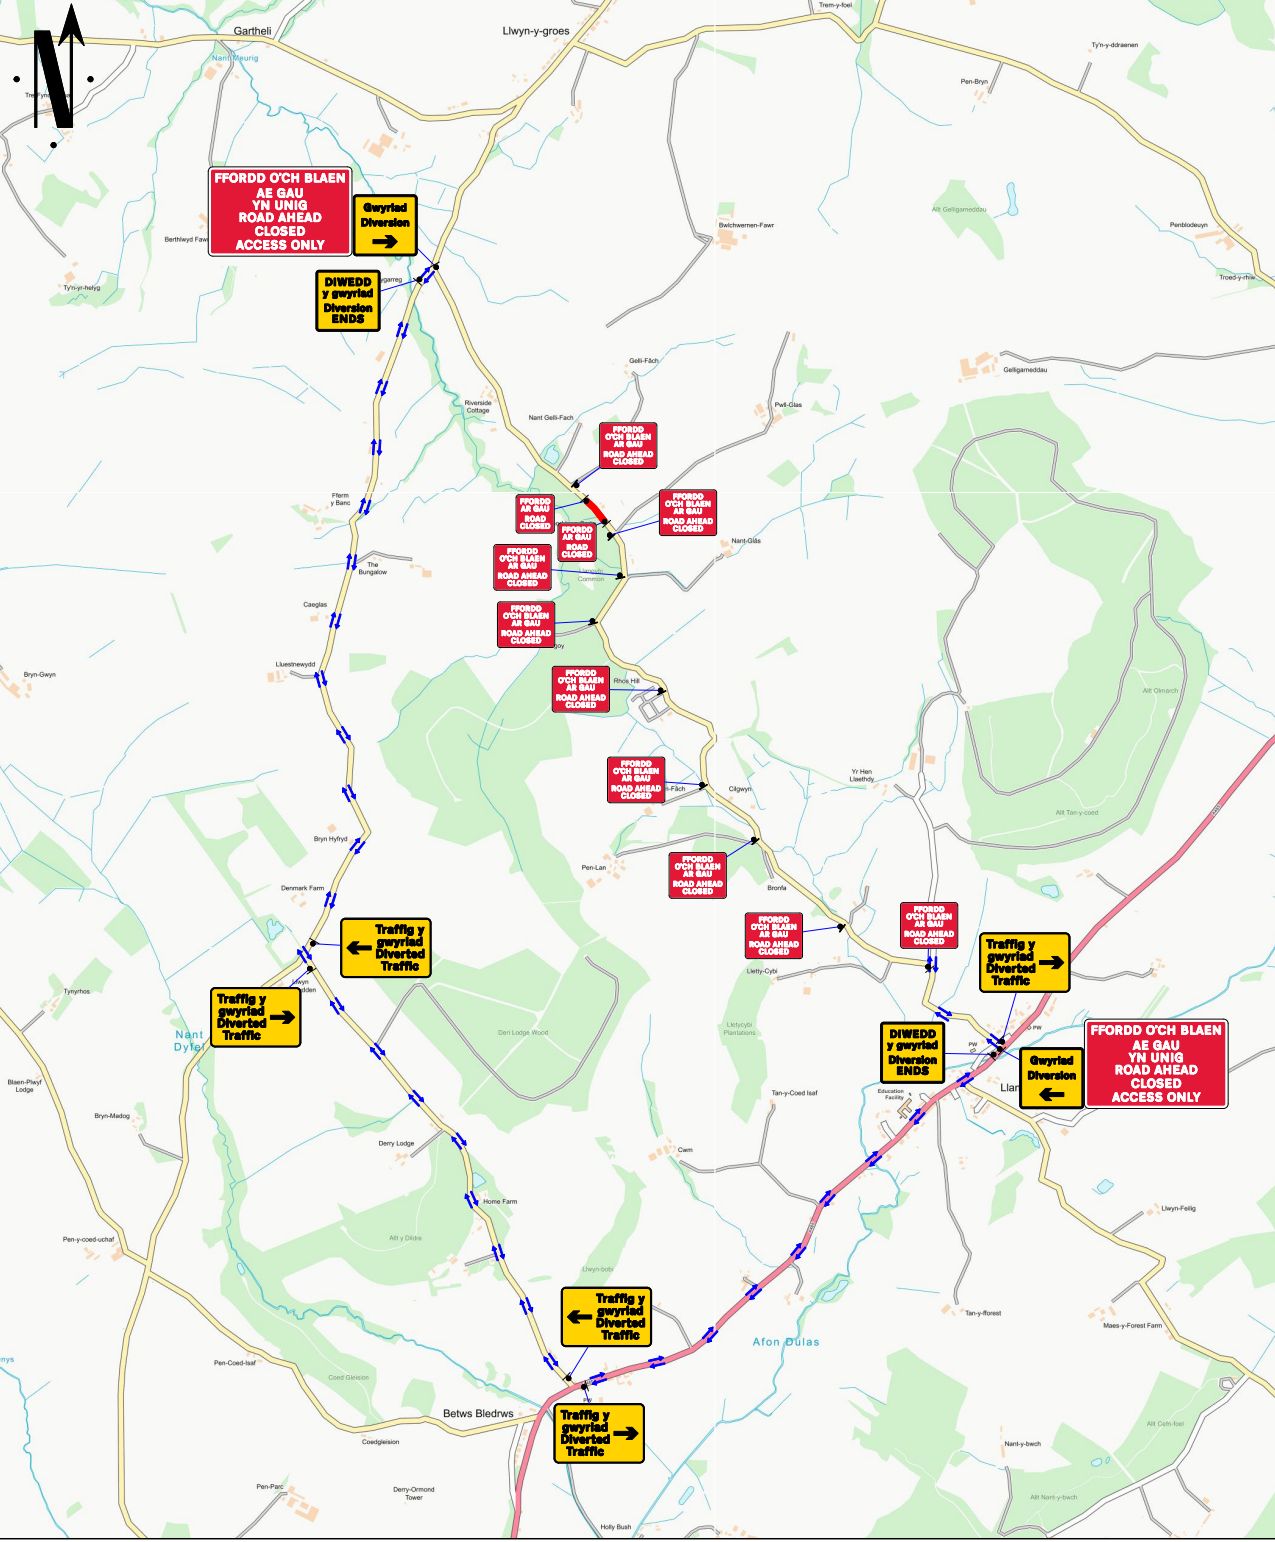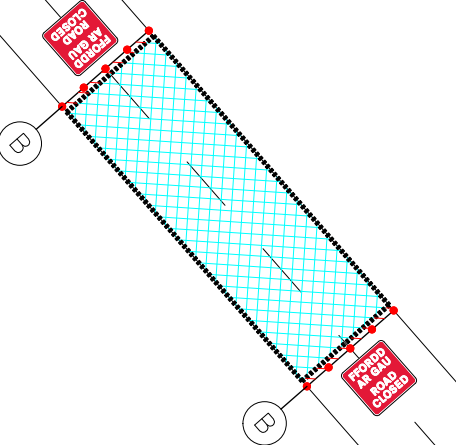

### Go Traffic Management

This drawing has been produced for a specific client & project identified below and is not intended for use by any other person or for any other purpose. © Go Traffic Management

#### Risks

- Design completed from information provided + google maps desktop risk assessment
- Cone lamps must be used on all road with A speed limit of 40mph or more.

#### Notes

- All signs as per Chapter 8. Distances between cones to be 9m maximum unless otherwise noted.
- Distances between signs NOT to scale for purpose of clarity.
- All sign placement subject to available safe working space.
- The purpose of the Traffic Management Plan is for it to be used only as a guide and all traffic management equipment should be put out according to the 'Safety at Street Works and Road Works - Code of Practice', i.e. Red Book & the 'Traffic Signs Manual Chapter 8', i.e. Yellow Book.
- Signs must be placed in accordance with TSM and the scheme RAMS pack.
- Site conditions may have changed since the design of the drawing any changes which subsequently affect the design need to be reported by the Traffic Management Operative & any changes implemented must comply with Chapter 8.

#### Key

|                                    |                   |
|------------------------------------|-------------------|
| Sign position and aspect of vision | Working Space     |
| Cones                              | Diversion Route 1 |

**C1020 FROM THE ENTRANCE TO MASSYFOREST FARM TO THE JUNCTION OF THE C1011 CLOSED - DIVERSION VIA -**  
**C1011 FROM THE ENTRANCE TO THE PROPERTY KNOWN AS FFERM Y BANC TO THE JUNCTION OF THE C1011 A485 & VICE VERSA**

MINIMUM 0.5M  
SIDEWAYS & 0.5M  
LONGWAYS SAFETY  
ZONE MUST BE  
ADHERED TO

Traffic Management must comply with The Safety at Street Works and Road Works Code of Practice

**ADVANCE WARNING THIS ROAD WILL BE CLOSED XXXXXX FOR XX DAY(S)**

Advance warning signs to place 2 weeks prior to work

|                                |              |
|--------------------------------|--------------|
| DO NOT SCALE FROM THIS DRAWING | ROAD CLOSURE |
| A                              | 21/08/2026   |
| REV.                           | DATE         |
|                                | DESCRIPTION  |

**GTM**  
Go Traffic Management

Head Office: Go Traffic Management,  
Chaddock Lane, Worsley, Manchester, M28 1XW  
Tel: 0161 351 5370  
www.gtm.co.uk

**TRAFFIC MANAGEMENT PLAN**

Client: **Dŵr Cymru Welsh Water**

Drawing Number: 1907775 – 97608199

Drawing Title: NANTGLAS LLANGYBI LAMPETER Ceredigion SA48 8NW

|                  |                    |      |
|------------------|--------------------|------|
| Design:          | Technical Officer: | REV. |
| Name: R. Thomas  | Michael Gardiner   |      |
| Signature:       |                    |      |
| Date: 21/08/2026 | 21/08/2026         |      |

A