

TRAFFIC MANAGEMENT NOTES:
 1) All temporary traffic management shall be in accordance with Chapter 8 of the Traffic Signs Manual.
 2) All temporary traffic management shall be in accordance with the Traffic Signs Regulations and General Directions 2016.
 3) All temporary traffic management shall conform to the Safety at Street Works and Road Works, A Code of Practice.
 4) All signing should be located 450mm minimum from any carriageway.
 5) All temporary traffic management sign locations are indicative and are subject to on site approval from the Engineer.

Key	
	Traffic sign
	Traffic cone
	Pedestrian barrier
	Cone lamp
	Diversion route
	Road closure

Checked by: Stewart Smith	
Customer: MWS LTD	
Job reference: 96730774	
Location: GERYBONT CEREDIGION YSTRAD MEURIG SY25 6AF	QR Code:
Date: 15/01/2025	
Description: Road Closure	
Scale: NTS	OS HA: 0
0330 043 3030 www.corehighways.com	
Produced by: Stuart Harry	
Design reference: SH/15.01.25/LL131108	
<small>This Design is subject to Copyright and remains the property of Core Highways. Contains Ordnance Survey data.</small>	



TRAFFIC MANAGEMENT NOTES:
 1) All temporary traffic management shall be in accordance with Chapter 8 of the Traffic Signs Manual.
 2) All temporary traffic management shall be in accordance with the Traffic Signs Regulations and General Directions 2016.
 3) All temporary traffic management shall conform to the Safety at Street Works and Road Works, A Code of Practice.
 4) All signing should be located 450mm minimum from any carriageway.
 5) All temporary traffic management sign locations are indicative and are subject to on site approval from the Engineer.
 6) Stop & Go boards are to be accessible and brought into operation if there is traffic signal failure.

DETAIL B (B)
 Single Carriageway 40mph or less - 450mm traffic cones, spacing 1.5m.
 Single Carriageway 50mph or more - 750mm traffic cones, spacing 1.5m.
 Notes:
 1) During darkness, warning lights to BS EN 12352:2006 should be provided in accordance with Table A1.3 (Appendix 1).
 2) 45° tapers have 1.2m spacing, no relaxations.
 3) On motorways and all-purpose dual carriageway roads with hard shoulders on which the national speed limit applies, 1m cones will be required for both standard works and works for which relaxations may be applied, for both lead tapers and the facing wall of a lane change.

DETAIL C1 (C1)
 Single Carriageway 40mph or less - 450mm traffic cones.
 Single Carriageway 50mph or more - 750mm traffic cones.
 Notes:
 1) During darkness, warning lights to BS EN 12352:2006 should be provided in accordance with Table A1.3 (Appendix 1).
 2) For relaxation to Detail C1 see Table A1.3 (Appendix 1).

SAFETY ZONE DIMENSIONS
 Permanent speed limit 60mph
 Sideway safety zone 1.2m
 Longways safety zone 60m
 (Dimensions are minimal)

Traffic Signal Head Timings

Phase 1	Phase 2
Green 30	Green 30
Red 15	Red 15

Key

- Traffic sign
- Traffic cone
- Traffic signal
- No waiting cone
- Pedestrian barrier
- Pedestrian signal

Checked by: Stewart Smith

Customer: MWS LTD

Job reference: 96730774

Location: GERYBONT CEREDIGION YSTRAD MEURIG SY25 6AF

Date: 15/01/2025

Description: 2-Way Signals


Scale: NTS OS HA: 25

0330 043 3030
www.corehighways.com

Produced by: Stuart Harry

Design reference: SH/15.01.25/LL131108

This Design is subject to Copyright and remains the property of Core Highways. Contains Ordnance Survey data.

QR Code: 

Customer: MWS LTD

Job reference: 96730774

Location: GERYBONT CEREDIGION YSTRAD MEURIG SY25 6AF

Date: 15/01/2025

Description: 2-Way Signals

Scale: NTS OS HA: 25

0330 043 3030
www.corehighways.com

Produced by: Stuart Harry

Design reference: SH/15.01.25/LL131108

This Design is subject to Copyright and remains the property of Core Highways. Contains Ordnance Survey data.

core highways

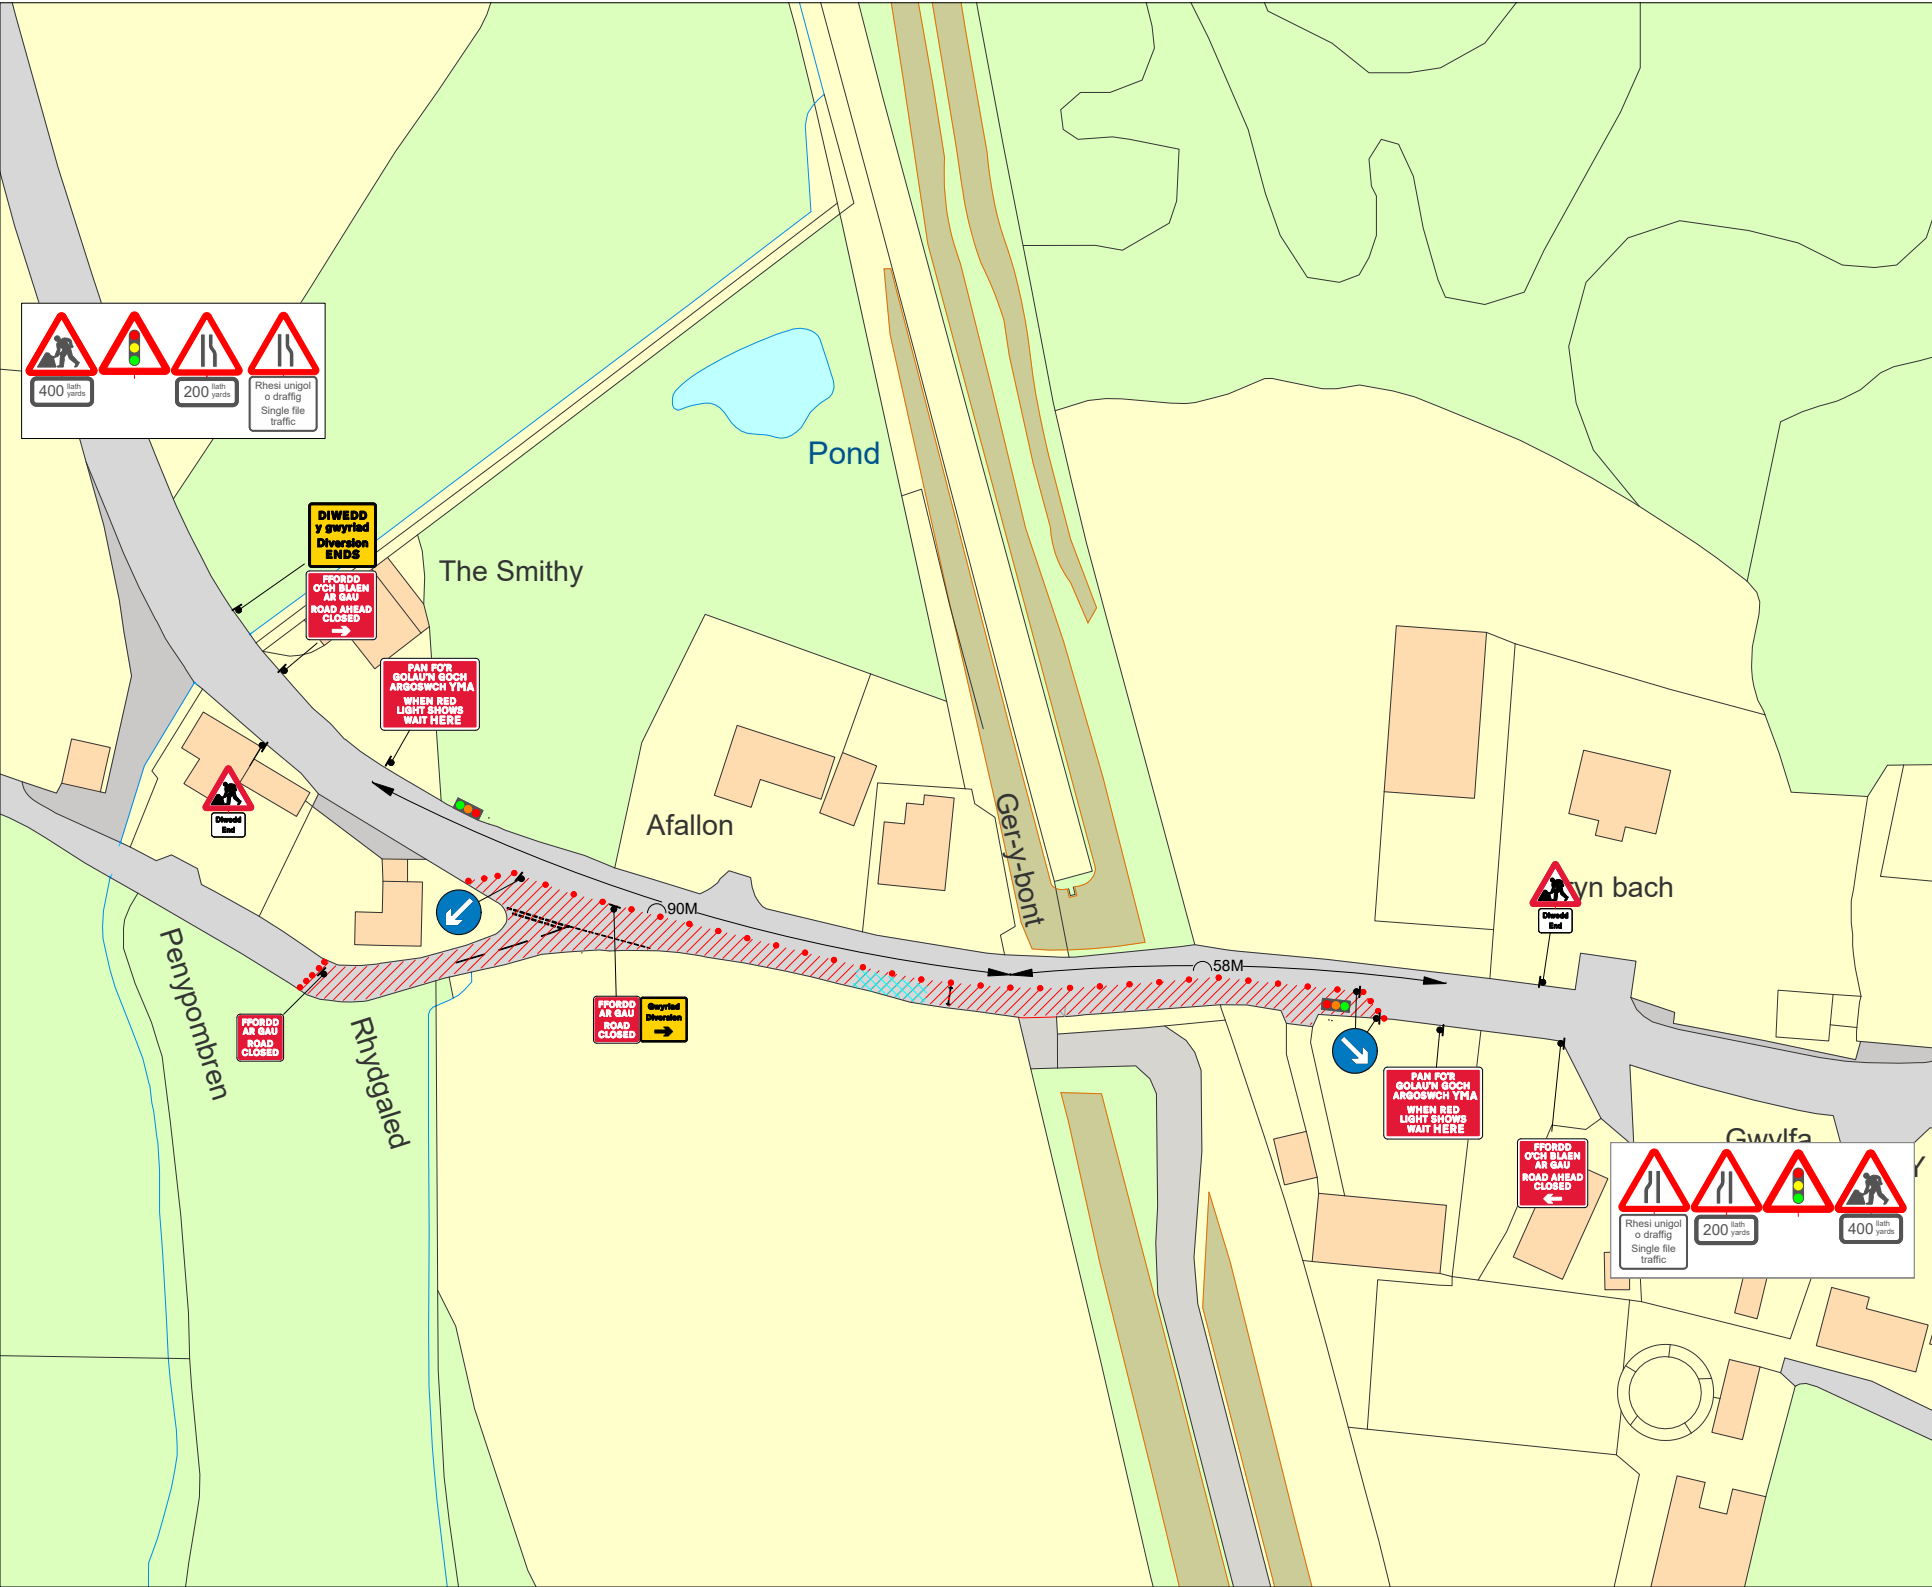

400 iath ym 400 yards

200 iath ym 200 yards

Rhesi unigol o draffig Single file traffic

DIWEDD y gwyrriad
Diversion ENDS

FFORDD OCH BLAIN AR GAU
ROAD AHEAD CLOSED

PAN FOR GOLAU'N GOCH ARGOSWCH YMA
WHEN RED LIGHT SHOWS WAIT HERE

FFORDD AR GAU
ROAD CLOSED

Gwyrriad
Diversion

PAN FOR GOLAU'N GOCH ARGOSWCH YMA
WHEN RED LIGHT SHOWS WAIT HERE


FFORDD OCH BLAIN AR GAU
ROAD AHEAD CLOSED


Rhesi unigol o draffig Single file traffic

200 iath ym 200 yards

400 iath ym 400 yards

TRAFFIC SIGNAL NOTES:
 1) All temporary traffic management shall be in accordance with Chapter 8 of the Traffic Signs Manual.
 2) All temporary traffic management shall be in accordance with the Traffic Signs Regulations and General Directions 2016.
 3) All temporary traffic management shall conform to the Safety at Street Works and Road Works, A Code of Practice.
 4) All signing should be located 450mm minimum from any carriageway.
 5) All temporary traffic management sign locations are indicative and are subject to on site approval from the Engineer.
 6) Stop & Go boards are to be accessible and brought into operation if there is traffic signal failure.

DETAIL B (B)

 Single Carriageway 40mph or less - 450mm traffic cones, spacing 1.5m.
 Single Carriageway 50mph or more - 750mm traffic cones, spacing 1.5m.
 Notes:
 1) During darkness, warning lights to BS EN 12352:2006 should be provided in accordance with Table A1.3 (Appendix 1).
 2) 45° tapers have 1.2m spacing, no relaxations.
 3) On motorways and all-purpose dual carriageway roads with hard shoulders on which the national speed limit applies, 1m cones will be required for both standard works and works for which relaxations may be applied, for both lead tapers and the facing wall of a lane change.

DETAIL C1 (C1)

 Single Carriageway 40mph or less - 450mm traffic cones.
 Single Carriageway 50mph or more - 750mm traffic cones.
 Notes:
 1) During darkness, warning lights to BS EN 12352:2006 should be provided in accordance with Table A1.3 (Appendix 1).
 2) For relaxation to Detail C1 see Table A1.3 (Appendix 1).

SAFETY ZONE DIMENSIONS
 Permanent speed limit 60mph
 Sideway safety zone 1.2m
 Longways safety zone 60m
 (Dimensions are minimal)

Traffic Signal Head Timings

Phase 1	Phase 2
Green 30	Green 30
Red 15	Red 15


Key

- Traffic sign
- Traffic cone
- Traffic signal
- No waiting cone
- Pedestrian barrier
- Pedestrian signal

Checked by: Stewart Smith

Customer: MWS LTD

Job reference: 96730774

Location: GERYBONT CEREDIGION YSTRAD MEURIG SY25 6AF
 QR Code: 

Date: 15/01/2025

Description: 2-Way Signals




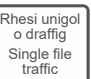
















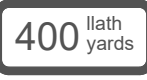



Scale: NTS OS HA: 25

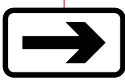0330 043 3030
 www.corehighways.com

Produced by: Stuart Harry

Design reference: SH/15.01.25/LL131108
 This Design is subject to Copyright and remains the property of Core Highways.
 Contains Ordnance Survey data.



Sign Schedule		Sign Schedule		Sign Schedule	
	Qty: 2 Ref: 517 Road narrows on one side only ahead - right Size: 900 High		Qty: 1 Ref: 610 Keep left Size: 900 Dia		Qty: 1 Ref: 7010.1 Nature of temporary hazard ahead - Road Ahead Closed Size: 1568 x 1250 @ 100 X-hgt
	Qty: 2 Ref: 518 Single file traffic Size: [X-Hgts] : 62.5, 75, 100, 75, 125, 150, 150,		Qty: 1 Ref: 2703 Diverted traffic Size: 1483 x 975 @ 100 X-hgt		Qty: 1 Ref: 2702 Diversion Size: 1050 x 1000
	Qty: 2 Ref: 572 Distance ahead to hazard Size: [X-Hgts] : 62.5, 75, 100, 75, 125, 150, 200,		Qty: 1 Ref: 2704 Diverted traffic Size: 1506 x 975 @ 100 X-hgt		
	Qty: 2 Ref: 572 Distance ahead to hazard Size: [X-Hgts] : 62.5, 75, 100, 75, 125, 150, 200,		Qty: 1 Ref: 2703 Diverted traffic Size: 1483 x 975 @ 100 X-hgt		
	Qty: 2 Ref: 517 Road narrows on one side only ahead - left Size: 900 High		Qty: 1 Ref: 2704 Diverted traffic Size: 1506 x 975 @ 100 X-hgt		
	Qty: 2 Ref: 543 Traffic signals ahead Size: 900 High		Qty: 1 Ref: 13.9 Schedule 13-9 : Temporary Information Size: 970 x 1069 @ 75 X-Hgt		
	Qty: 2 Ref: 645 End panel Size: 902 x 650 @ 100 X-hgt		Qty: 1 Ref: 573 Direction to hazard right Size: 600 x 400 @ 100 X-Hgt		
	Qty: 2 Ref: 7011 When Red Light Shows Wait Here Size: 1325 x 965		Qty: 2 Ref: 2702 Diversion Ends Size: 1050 x 1000		
	Qty: 1 Ref: 2702 Diversion Size: 1050 x 1000		Qty: 1 Ref: 573 Direction to hazard left Size: 600 x 400 @ 100 X-Hgt		
	Qty: 2 Ref: 7010.1 Nature of temporary hazard ahead - Road Closed Size: 1043 x 1050 @ 100 X-hgt		Qty: 4 Ref: 13.9 Schedule 13-9 : Temporary Information Size: 1177 x 1154 @ 75 X-Hgt		
	Qty: 2 Ref: 610 Keep right Size: 900 Dia		Qty: 7 Ref: 7001 Road works ahead Size: 1000 High		