


Information Boards to be taken to site and placed at either end of works

MORFONIONDE Yn gweithio gyda **WYBYR** arwyddiadau a cerbydau gwrthodol wrth ymuno â'r Rhwydwaith Ffôn Ffôn Cymru. **Yn gweithio gyda WYBYR** arwyddiadau a cerbydau gwrthodol wrth ymuno â'r Rhwydwaith Ffôn Ffôn Cymru.

Am wybodaeth pellach, gwahodoni'r rhif ffôn hysbysu: **0800 052 0130**

TRAFFIC MANAGEMENT NOTES:

- 1) All temporary traffic management shall be in accordance with Chapter 8 of the Traffic Signs Manual.
- 2) All temporary traffic management shall be in accordance with the Traffic Signs Regulations and General Directions 2016.
- 3) All temporary traffic management shall conform to the Safety at Street Works and Road Works, A Code of Practice.
- 4) All signing should be located 450mm minimum from any carriageway.
- 5) All temporary traffic management sign locations are indicative and are subject to on site approval from the Engineer.

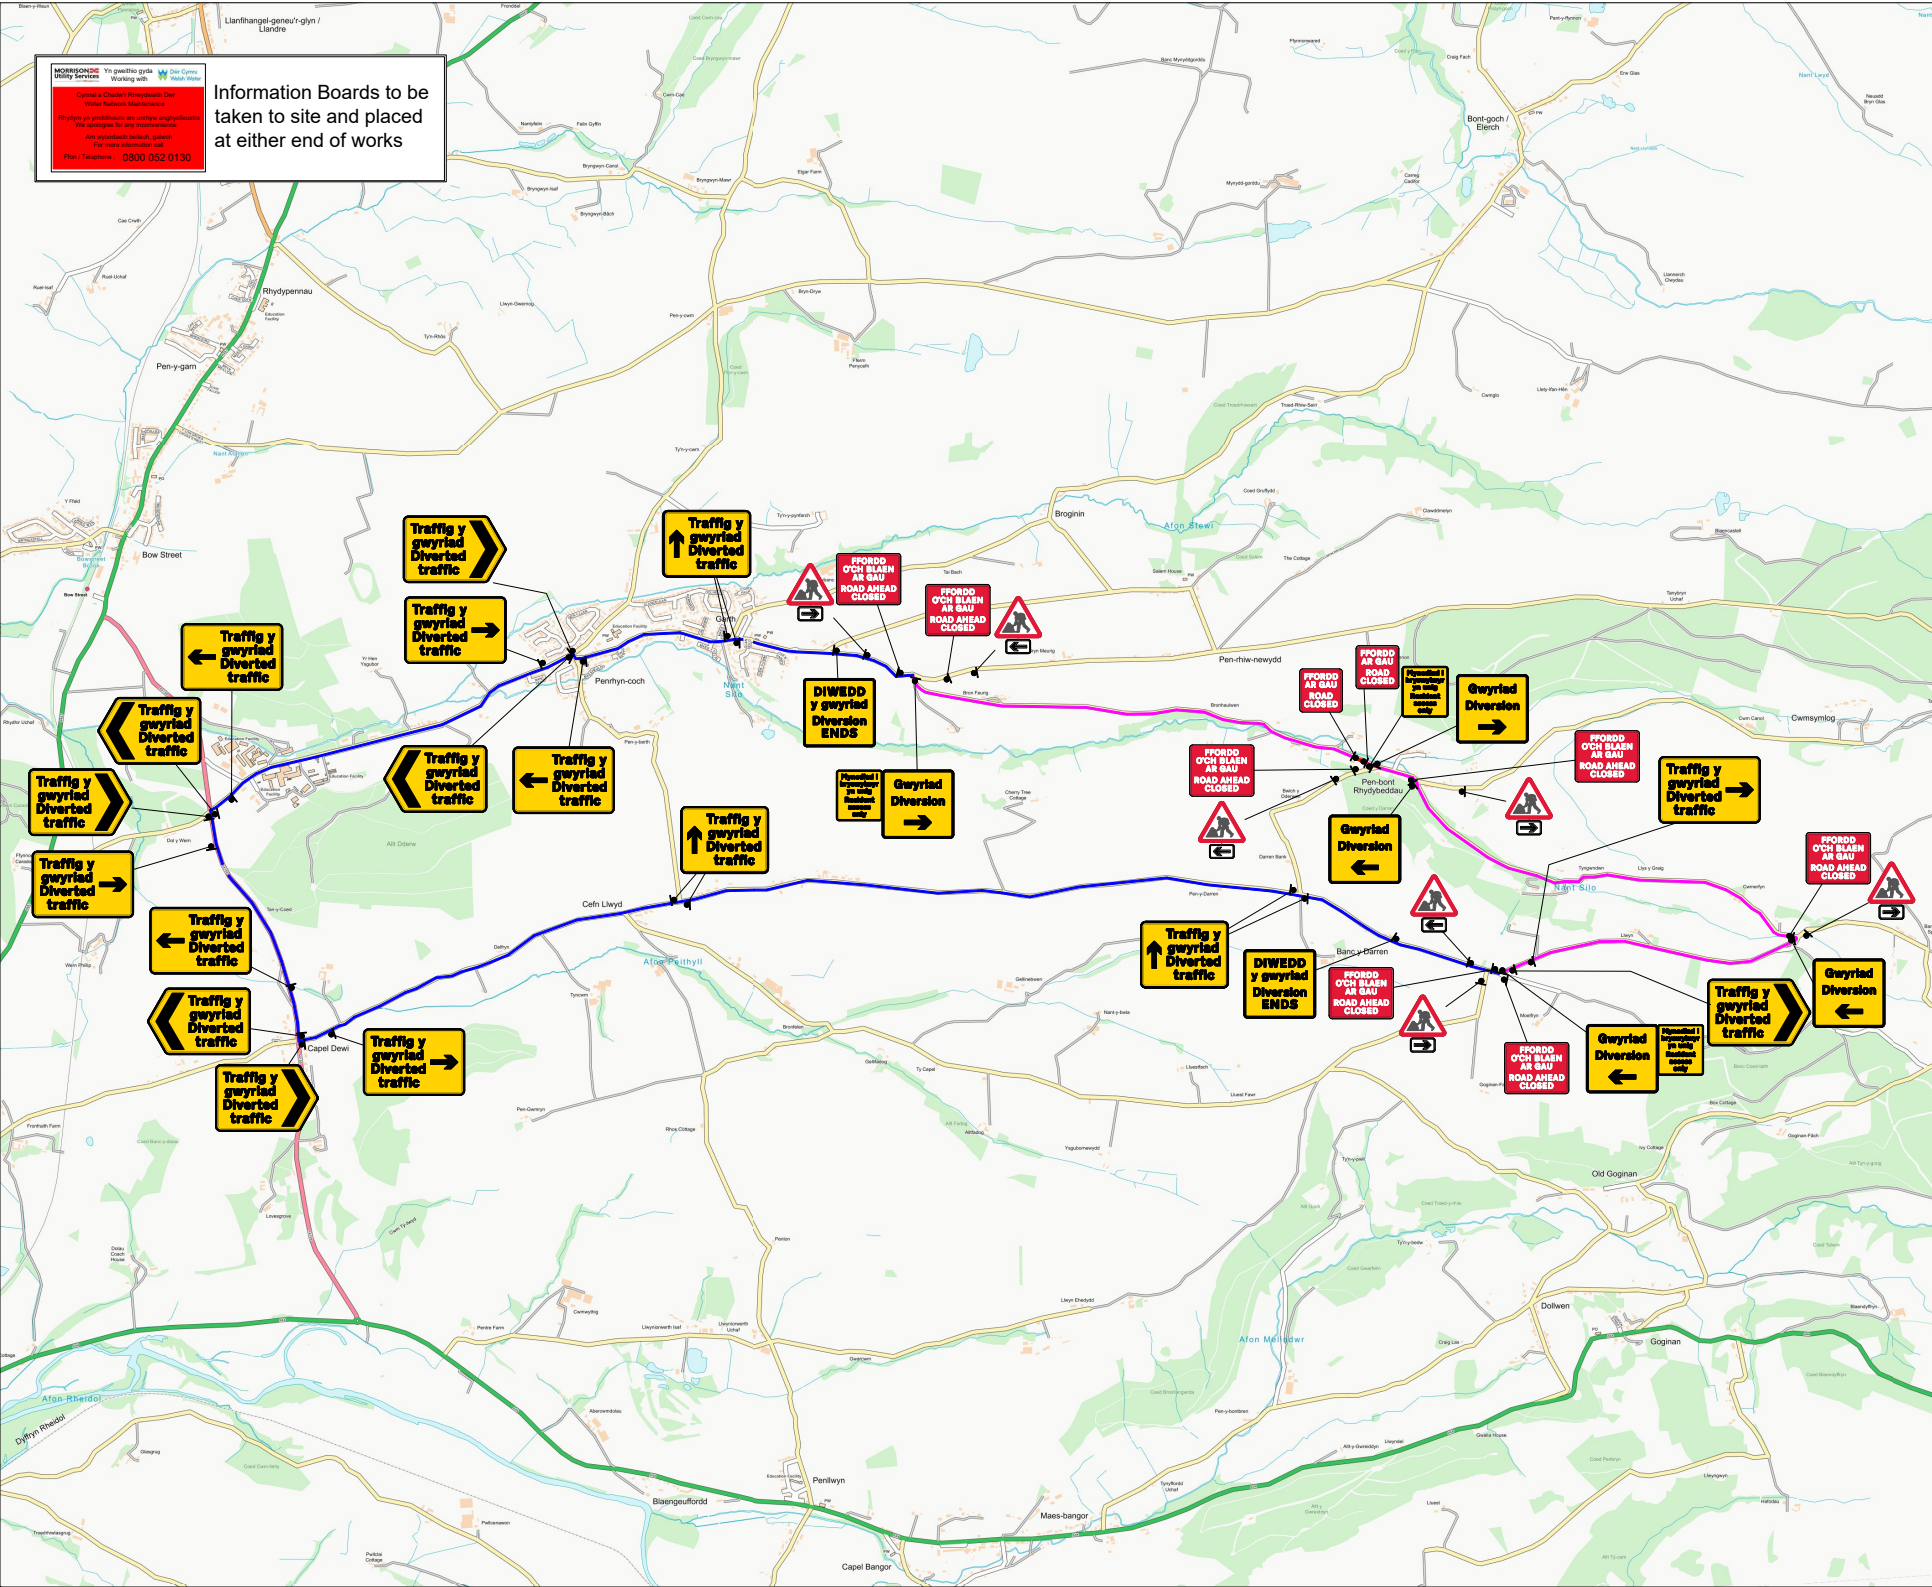






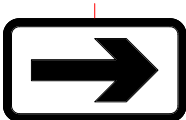

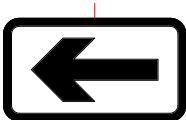






Key







- Traffic sign
- Traffic cone
- Pedestrian barrier
- Cone lamp
- Blue line route
- Road closure

Checked by: A. Crees	
Customer: MWS LTD	
Job reference: 96686090	
Location: Cwmerfyn, Trefeurig, Penrhyn-coch, Ceredigion, Wales, SY23 3JE,	QR Code:
Date: 19/11/2024	
Description: Road Closure	
Scale: NTS	OS HA: 0
0330 043 3030 www.corehighways.com	
Produced by: Chris Collier-Evans	
Design reference: CE/19.11.24/J128866	
<small>This Design is subject to Copyright and remains the property of Core Highways. Contains Ordnance Survey data.</small>	



TRAFFIC MANAGEMENT NOTES:
 1) All temporary traffic management shall be in accordance with Chapter 8 of the Traffic Signs Manual.
 2) All temporary traffic management shall be in accordance with the Traffic Signs Regulations and General Directions 2016.
 3) All temporary traffic management shall conform to the Safety at Street Works and Road Works, A Code of Practice.
 4) All signing should be located 450mm minimum from any carriageway.
 5) All temporary traffic management sign locations are indicative and are subject to on site approval from the Engineer.

Sign Schedule		Sign Schedule	
	ID: 001 Item: Qty: 3 Ref: 13.9 Schedule 13-9 : Temporary Information Size: 1293 x 1425 @ 100 X-Hgt		ID: 008 Item: Qty: 6 Ref: 2703 Diverted traffic Size: 1283 x 975 @ 100 X-hgt
	ID: 002 Item: Qty: 2 Ref: 2702 Diversion Size: 1050 x 1000		ID: 009 Item: Qty: 2 Ref: 2702 Diversion Ends Size: 1050 x 1000
	ID: 003 Item: Qty: 3 Ref: 2702 Diversion Size: 1050 x 1000		ID: 010 Item: Qty: 4 Ref: 573 Direction to hazard right Size: 600 x 400 @ 100 X-Hgt
	ID: 004 Item: Qty: 3 Ref: 2704 Diverted traffic Size: 1506 x 975 @ 100 X-hgt		ID: 011 Item: Qty: 3 Ref: 573 Direction to hazard left Size: 600 x 400 @ 100 X-Hgt
	ID: 005 Item: Qty: 3 Ref: 2703 Diverted traffic Size: 1483 x 975 @ 100 X-hgt		ID: 012 Item: Qty: 7 Ref: 7001 Road works ahead Size: 1000 High
	ID: 006 Item: Qty: 4 Ref: 2703 Diverted traffic Size: 1483 x 975 @ 100 X-hgt		ID: 013 Item: Qty: 7 Ref: 7010.1 Nature of temporary hazard ahead - Road Ahead Closed Size: 1568 x 1250 @ 100 X-hgt
	ID: 007 Item: Qty: 4 Ref: 2704 Diverted traffic Size: 1506 x 975 @ 100 X-hgt		ID: 014 Item: Qty: 2 Ref: 7010.1 Nature of temporary hazard ahead - Road Closed Size: 1043 x 1050 @ 100 X-hgt

Key	
	Traffic sign
	Traffic cone
	Pedestrian barrier
	Cone lamp
	Diversion route
	Road closure

Checked by: A. Crees

Customer: MWS LTD

Job reference: 96686090

Location: Cwmerfyn, Trefeurig,
Penrhyn-coch,
Ceredigion, Wales,
SY23 3JE,



Date: 19/11/2024

Description: Road Closure

Scale: NTS OS HA: 0

0330 043 3030
www.corehighways.com

Produced by: Chris Collier-Evans

Design reference: CE/19.11.24/J128866

This Design is subject to Copyright and remains the property of Core Highways.
Contains Ordnance Survey data.