



DO NOT SCALE



LEGEND/ALLWEDD
MAXIMUM DEPTH CONTOURS/ UCHAFSWM
CYFUCHLIN DYFNDER

- < 0.6m
- 0.6 m - 1.0m
- > 1.0m
- CANDIDATE SITES/ SAFLEOEDD YMGEISIOL
- ← OVERTOPPING LOCATIONS/ ARDALOEDD GORLIFO

5037097.760 / RCF / 222

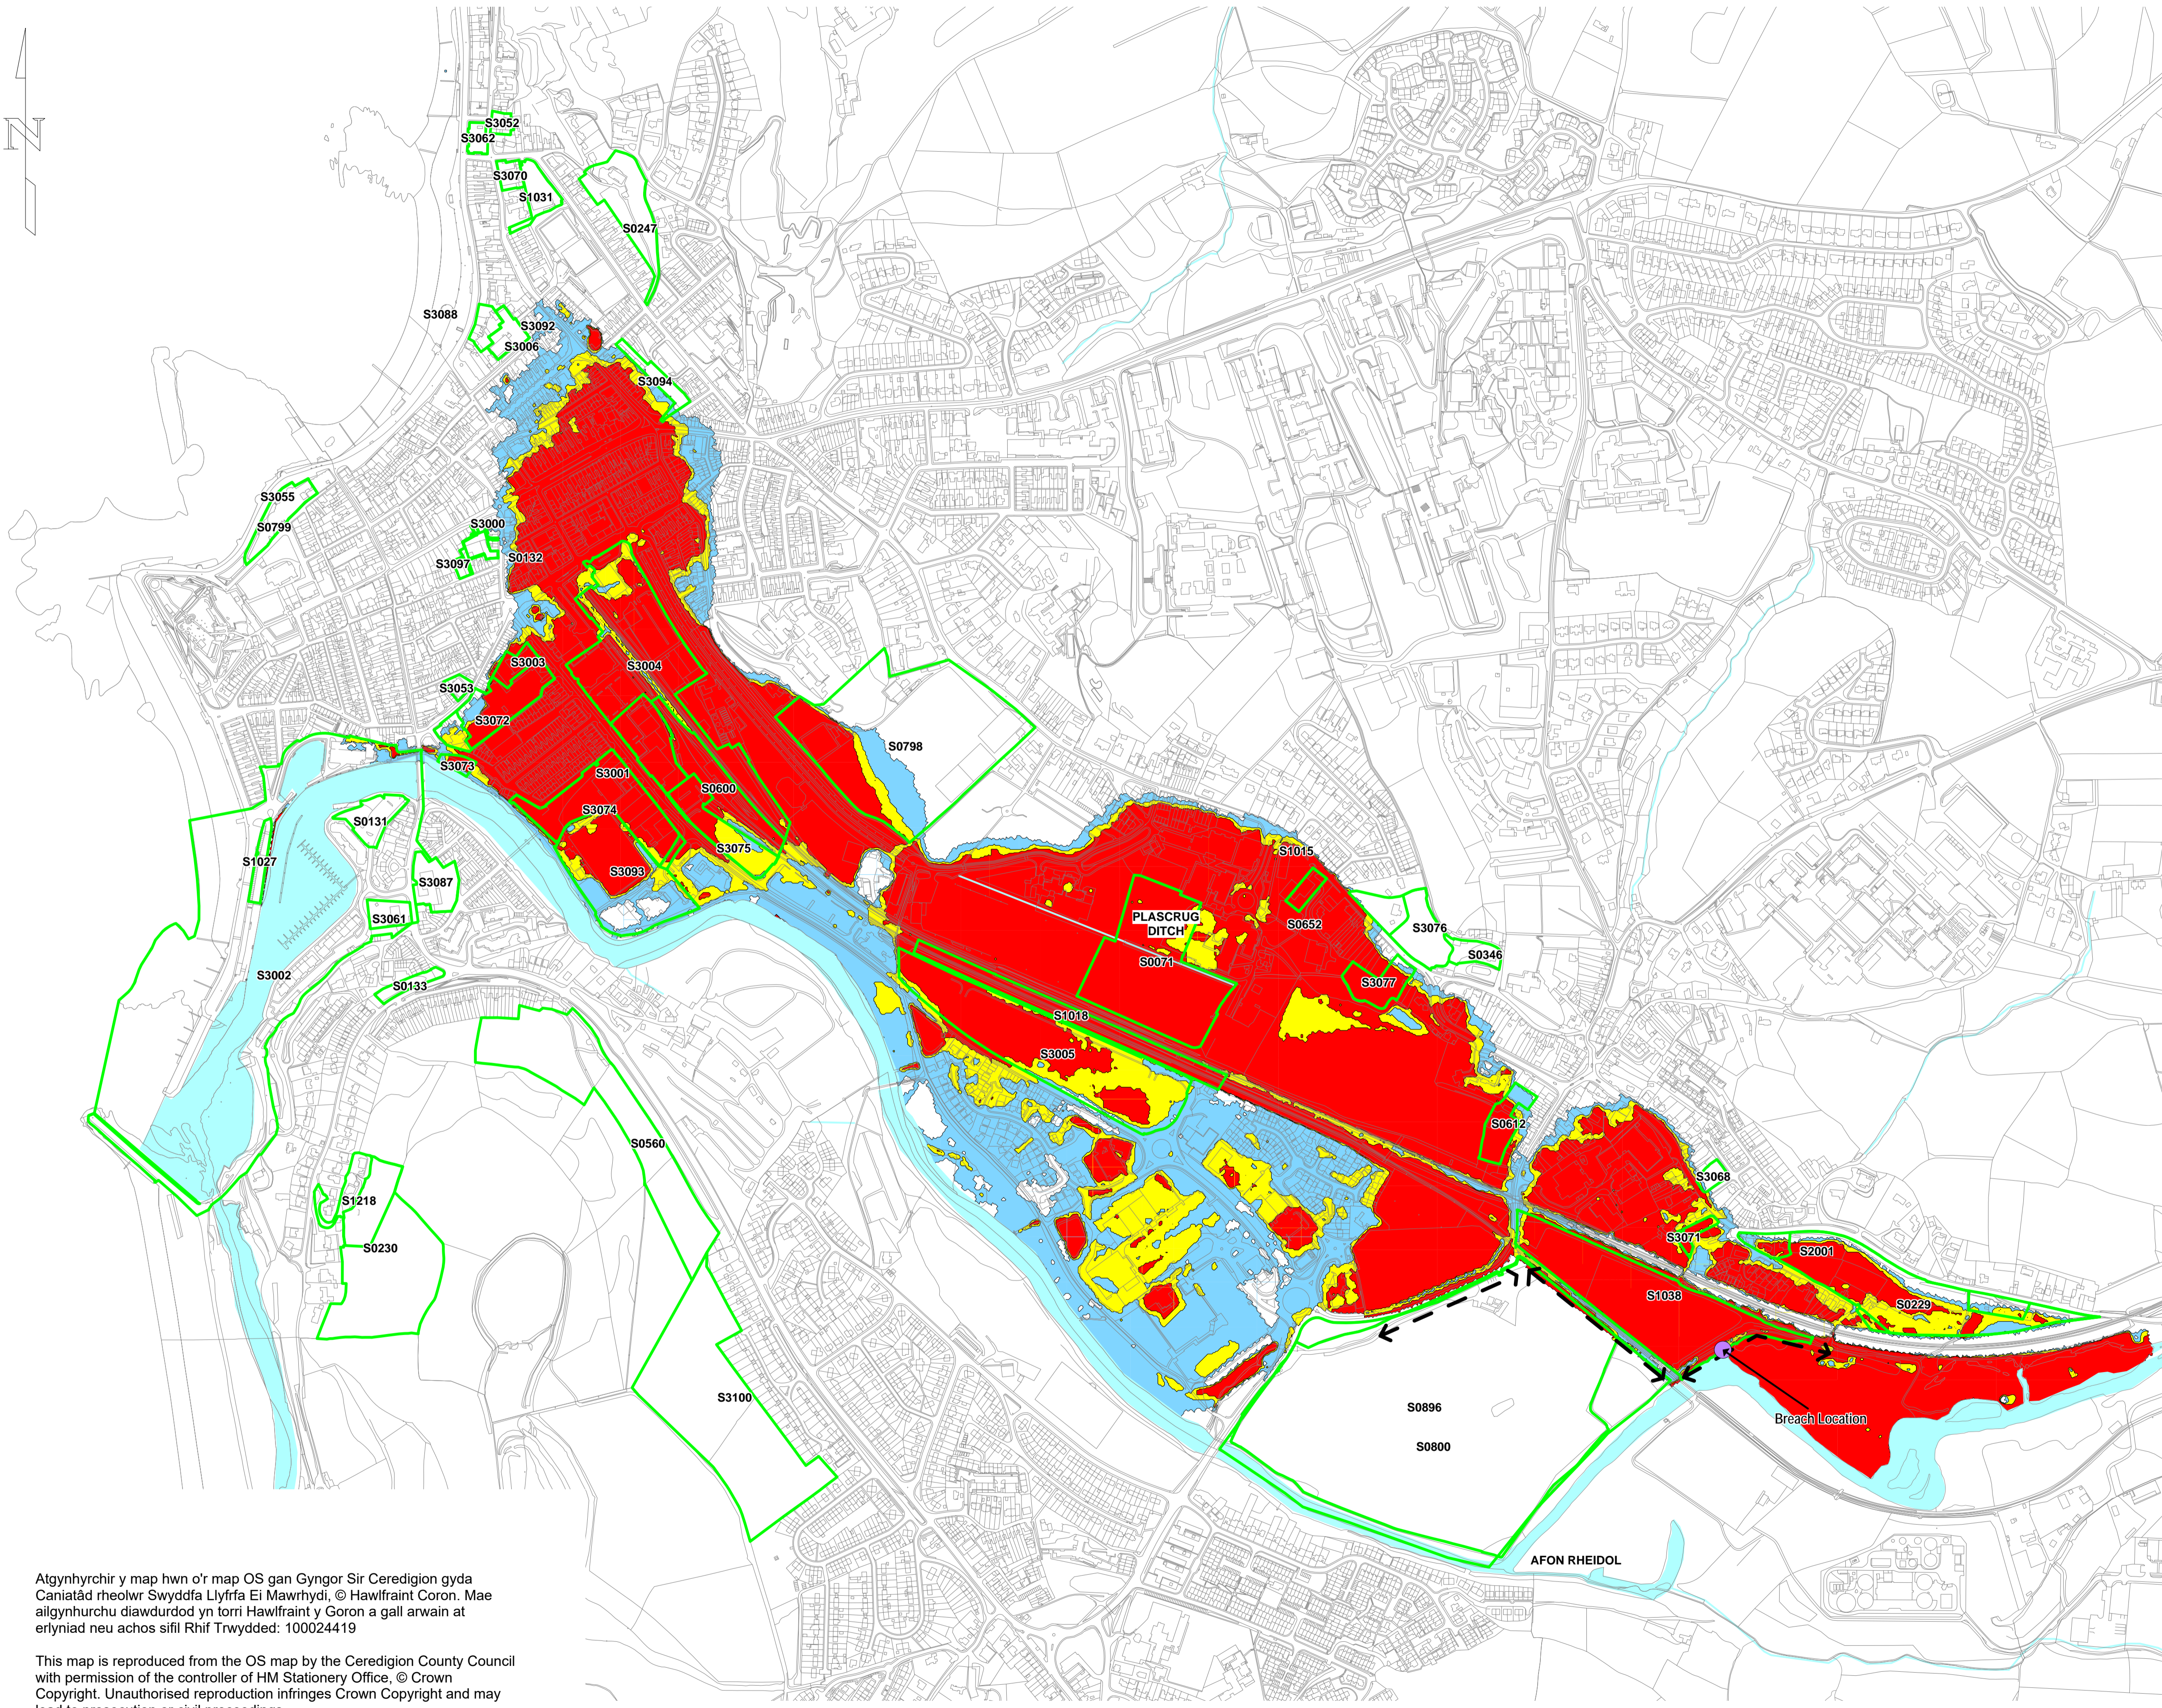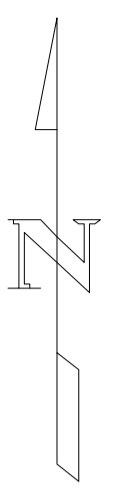

Rev.	Description	By	Date	Chkd	Auth
B	GENERAL ANNOTATION AMENDMENTS	D.C.M.	10.03.10	T.J.I.	H.R.
FOR FINAL DEVELOPMENT REPORT					
FOR STRATEGIC DEVELOPMENT REPORT					
Purpose of Issue					
Rev					
Date					
Authorised					

Atkins
Consulting Engineers,
West Glamorgan House,
12 Orchard Street,
Swansea,
SA1 5AD

Fax: (01792) 472019
Tel: (01792) 641172

Client:

Project title: **ABERYSTWYTH DEVELOPMENT SITES**

ESTIMATED FLUVIAL FLOOD EXTENTS RESULTING FROM OVERTOPPING OF DEFENCES IN AREA OF BLAENDOLAU PLAYING FIELDS 0.1% ANNUAL CHANCE EVENT DEPTH (WITH DEFENCE BREACH)/ AMCANGYFRIF UCHAFSWM LIFOGYDD AFONOL O GANLYNIAD I GORLIFO AMDDIFFYFYEYDD CAEAU BLAENDOLAU 0.1% DIGWYDDIAD SIAWNS BLYNYDDOL DYFNDER (GYDA TORIAD AMDDIFFYFYEYDD)

Original Scale	Drawn	Checked	Authorised
1:5000	D.C.M.	T.J.I.	H.R.
Date	10.12.09	Date	11.02.10

Atgynhychir y map hwn o'r map OS gan Gyngor Sir Ceredigion gyda Caniatâd rheolwr Swyddfa Llyfrfa Ei Mawrhydi, © Hawlfraint Coron. Mae ailgynhychu diawdurdod yn torri Hawlfraint y Goron a gall arwain at erlyniad neu achos sifil Rhif Trwydded: 100024419

This map is reproduced from the OS map by the Ceredigion County Council with permission of the controller of HM Stationery Office, © Crown Copyright. Unauthorised reproduction infringes Crown Copyright and may lead to prosecution or civil proceedings
Licence No: 100024419



R.H.Box for client signatures when required

Complete to show purpose of each issue

A1

5037097.760 / RCF / 222