

DO NOT SCALE



LEGEND/ ALLWEDD
MAXIMUM DEPTH CONTOUR/ UCHAFSWM CYFUCLIN
DYFNDR

- < 0.6m
- 0.6 m - 1.0m
- > 1.0m

- CANDIDATE SITES/ SAFLEOEDD YMGEISIOL
- OVERTOPPING LOCATIONS/ ARDALOEDD YMGEISIOL

5037097.760 / RCF / 214

B

B

Complete to show purpose of each issue

A

Main section

Sub section

Detail

Issue

Signature

VISA

Dip No.

Rev.	Description	By	Date	Chkd	Auth
B	GENERAL ANNOTATION AMENDMENTS	D.C.M.	10.03.10	T.J.I.	H.R.

Purpose of Issue	Rev	Date	Authorised
FOR FINAL DEVELOPMENT REPORT	B	15.03.10	H.R.
FOR STRATEGIC DEVELOPMENT REPORT	A	11.02.10	H.R.

Atkins
Consulting Engineers,
West Glamorgan House,
12 Orchard Street,
Swansea,
SA1 5AD

Fax: (01792) 472019
Tel: (01792) 641172



Project title
**ABERYSTWYTH
DEVELOPMENT SITES**


ESTIMATED FLUVIAL FLOOD EXTENTS RESULTING FROM OVERTOPPING OF DEFENCES IN AREA OF BLAENDOLAU PLAYING FIELDS 0.1% ANNUAL CHANCE EVENT DEPTH/ AMCANGYFRIF UCHAFSWM LIFOGYDD AFONOL O GANLYNIAD I GORLIFO AMDDIFFYFPEYDD CAEAU BLAENDOLAU 0.1% DIGWYDDIAD SIAWNS BLYNYDDOL DYFNDR

Original Scale	Drawn	Checked	Authorised
1:5000	D.C.M.	T.J.I.	H.R.
	Date 10.12.09	Date 11.02.10	Date 11.02.10

VISA Drawing Number
5037097.760 / RCF / 214

Rev

B

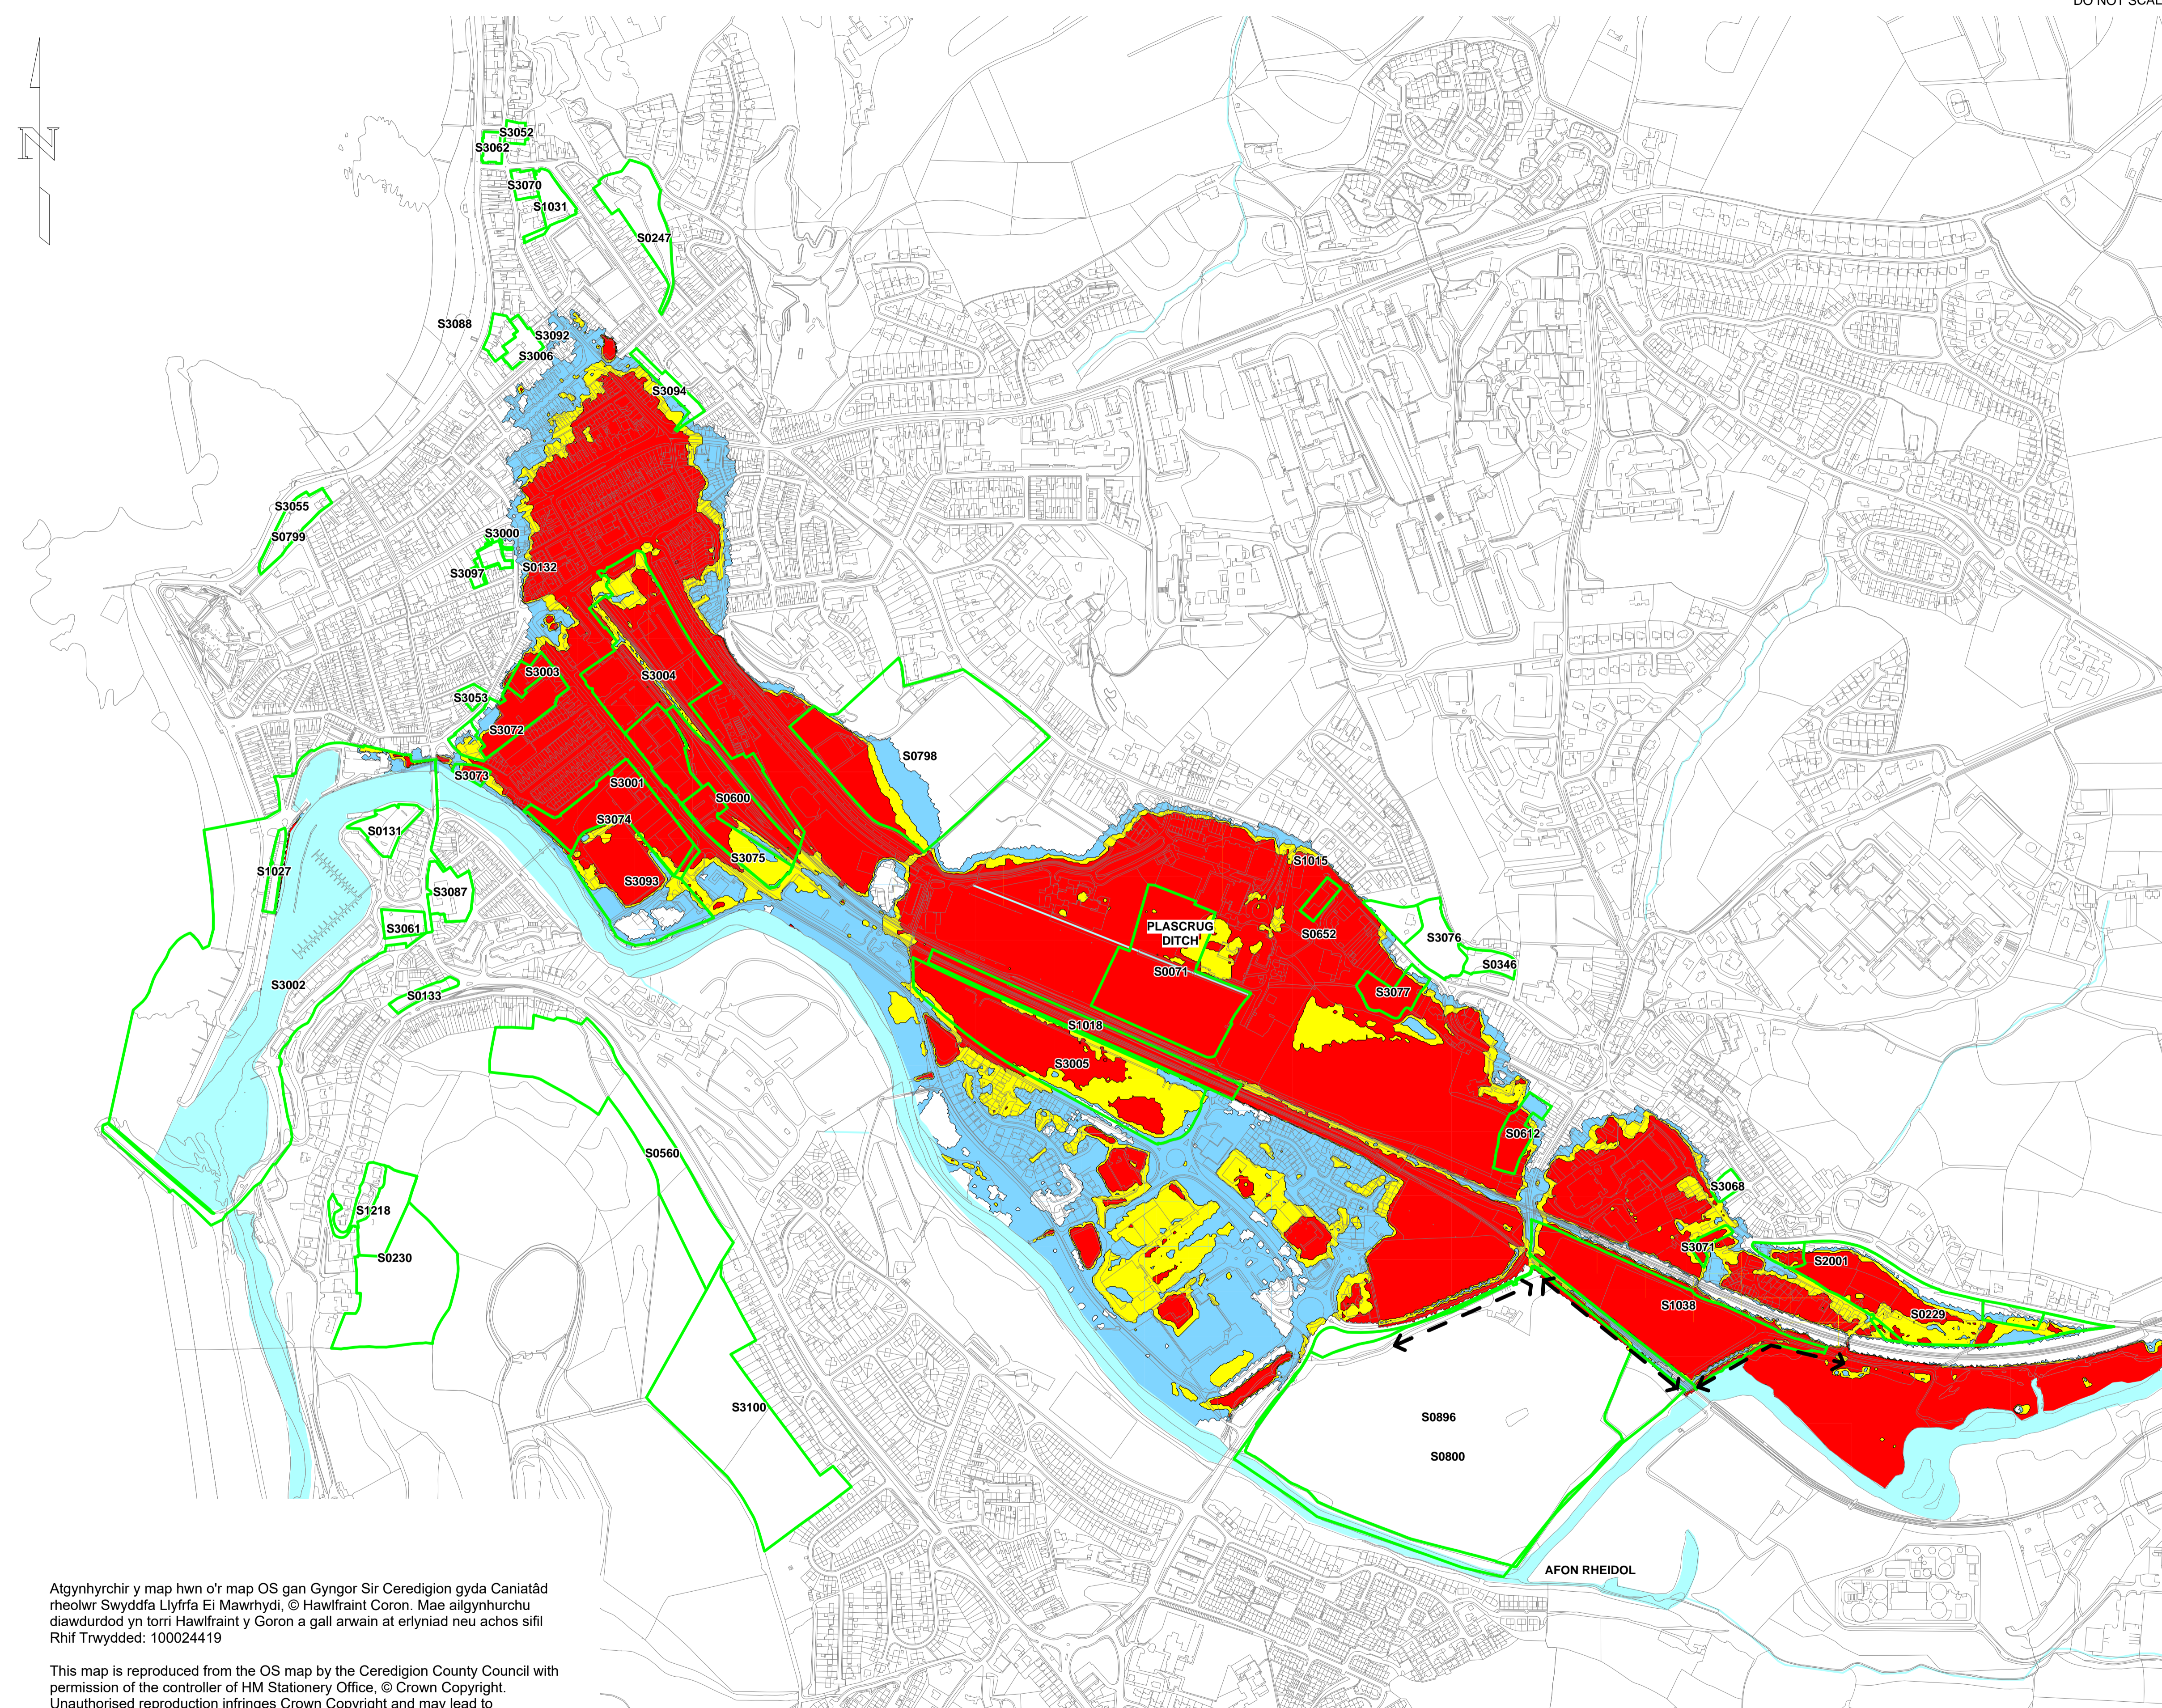

Atgynhychir y map hwn o'r map OS gan Gyngor Sir Ceredigion gyda Cnaitad rheolwr Swyddfa Llyfrfa Ei Mawrhydi, © Hawlfraint Coron. Mae ailgynhychu diawrdod yn torri Hawlfraint y Goron a gall arwain at erlyniad neu achos sifil Rhif Trwydded: 100024419

This map is reproduced from the OS map by the Ceredigion County Council with permission of the controller of HM Stationery Office, © Crown Copyright. Unauthorised reproduction infringes Crown Copyright and may lead to prosecution or civil proceedings
Licence No: 100024419



A1