

DO NOT SCALE




LEGEND/ ALLWEDD  
MAXIMUM VELOCITY CONTOUR/ UCHAFSWM  
CYFUCHLIN CYFLYMDER

- < 0.15m/s
- 0.15m/s - 0.30m/s
- 0.30m/s - 0.45m/s
- > 0.45m/s

- CANDIDATE SITES/ SAFLEOEDD YMGEISOL
- ← → OVERTOPPING LOCATIONS/ ARDALOEDD GORLIFO

Drawing No. 5037097.760 / RCF / 215  
Rev. B

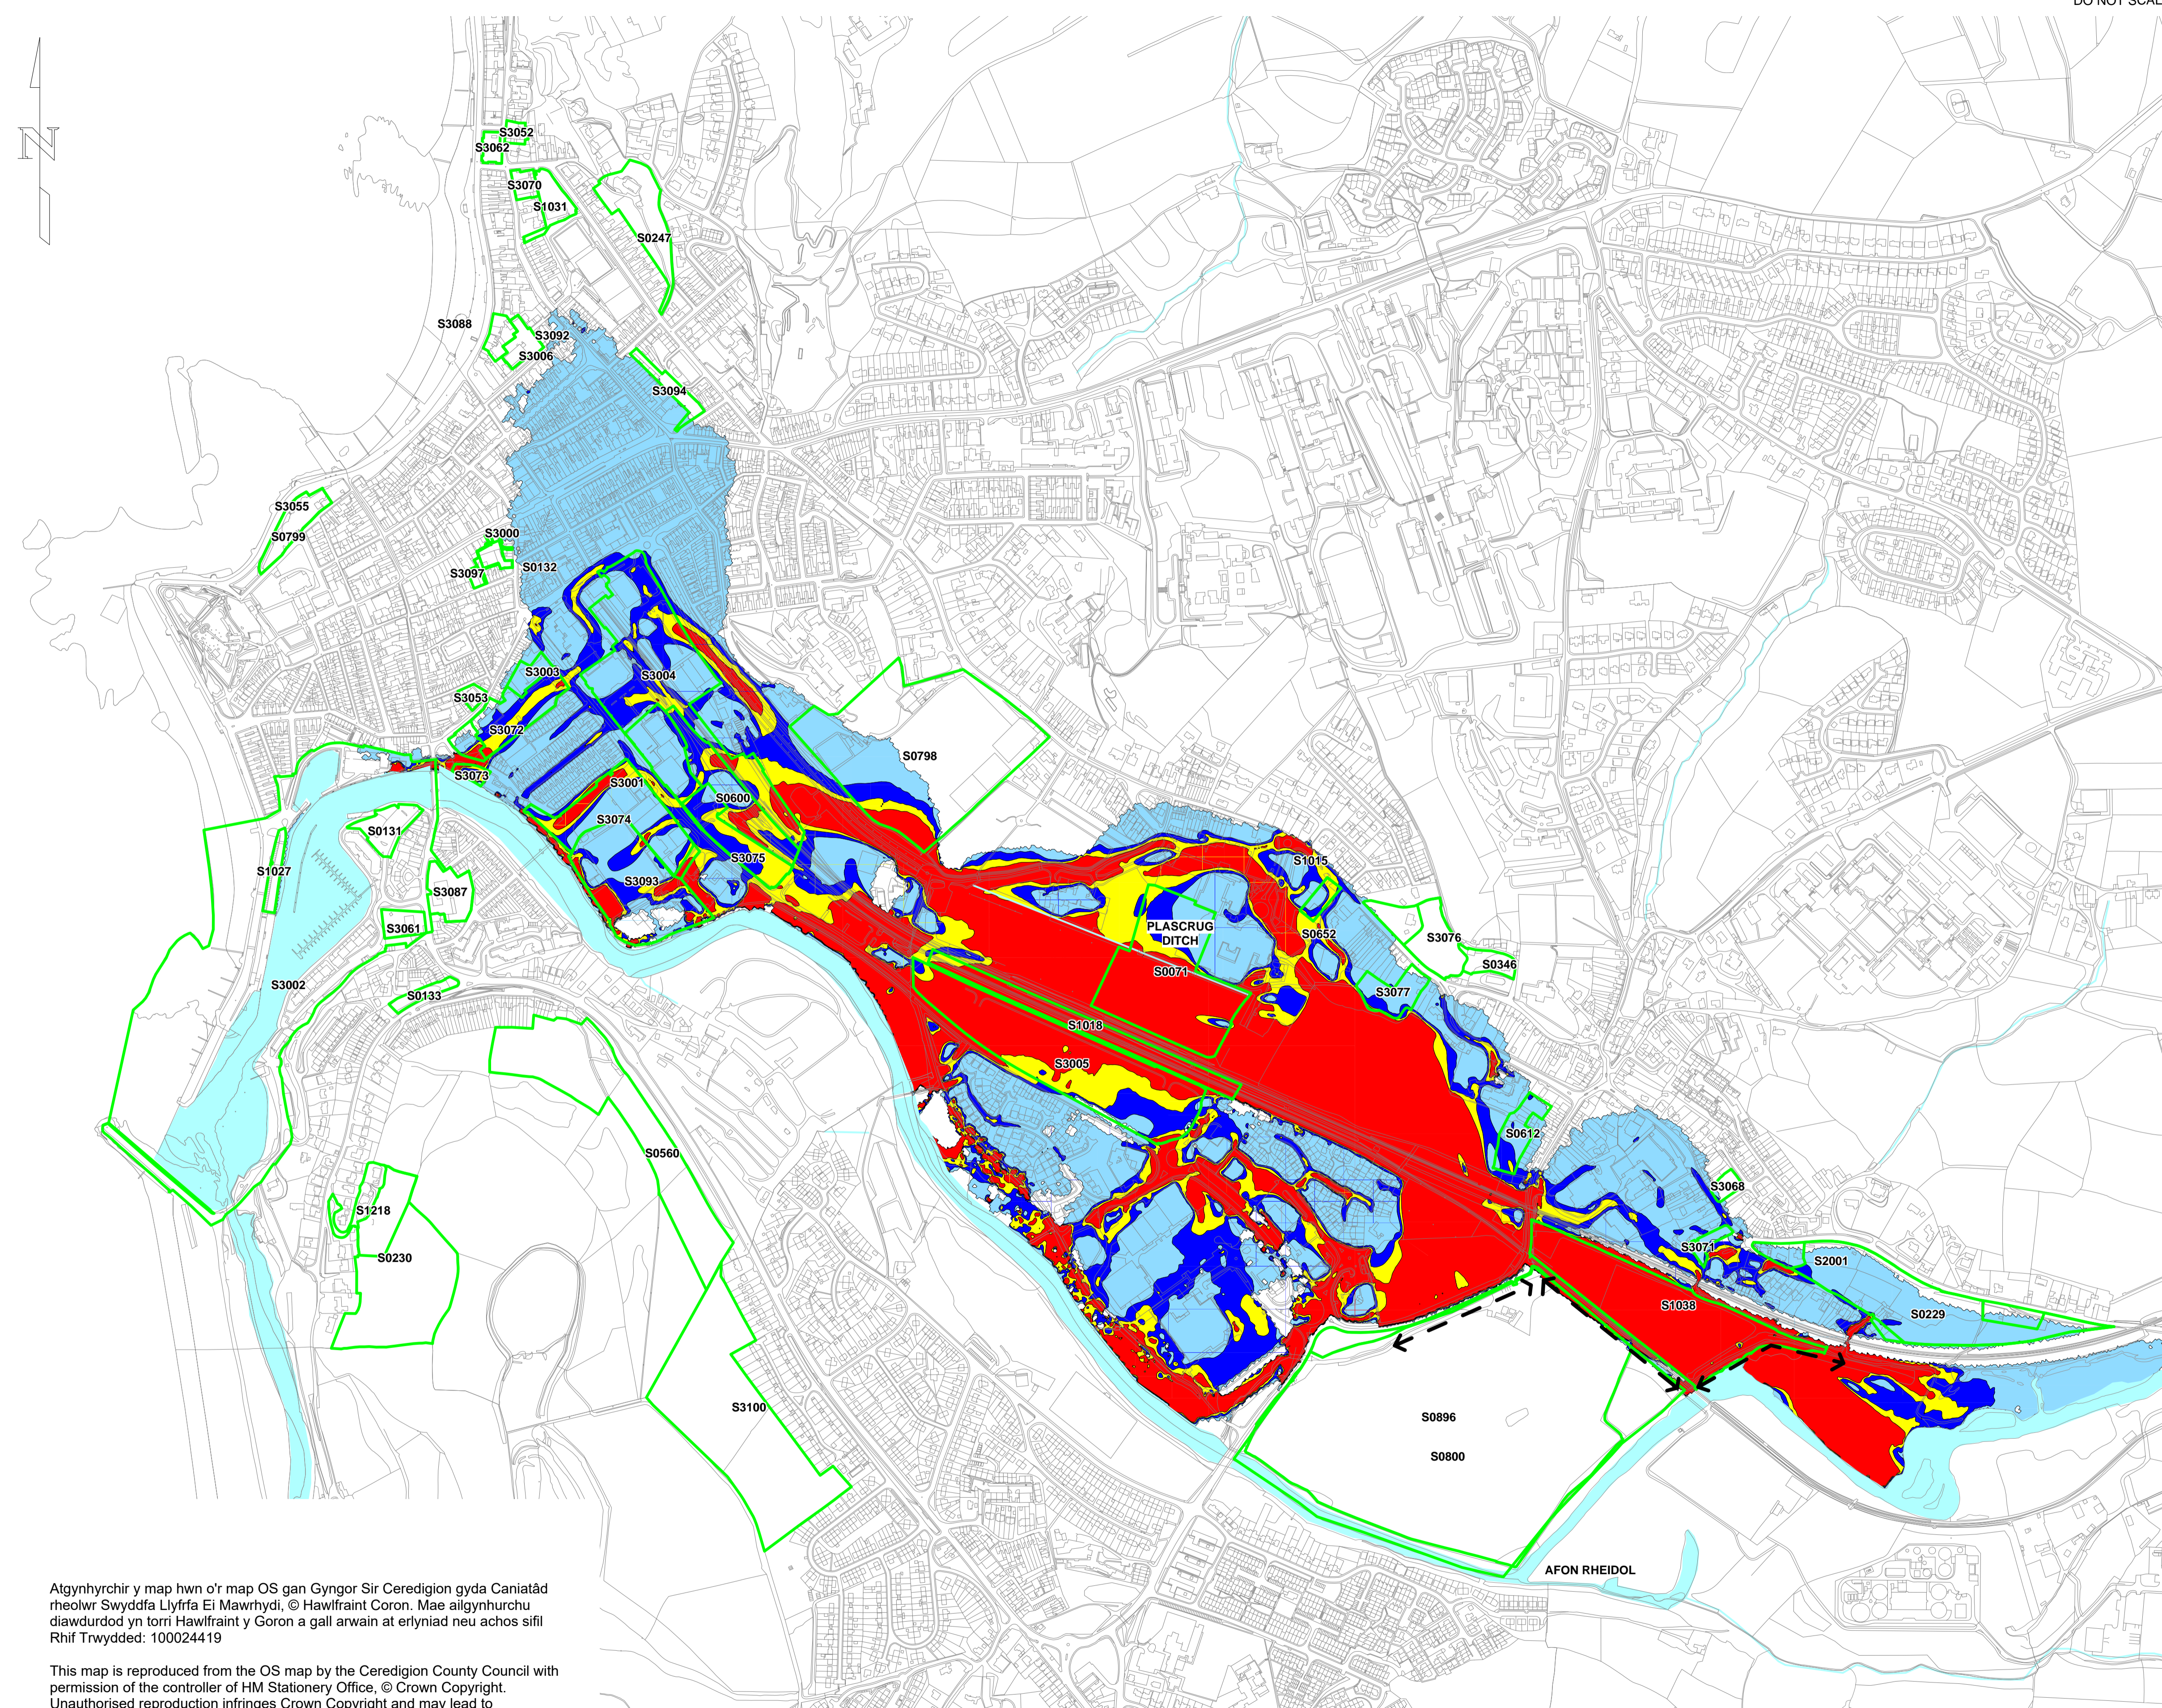

Rev.	Description	By	Date	Chkd	Auth
B	GENERAL ANNOTATION AMENDMENTS	D.C.M.	10.03.10	T.J.I.	H.R.
FOR FINAL DEVELOPMENT REPORT					
FOR STRATEGIC DEVELOPMENT REPORT					
Purpose of Issue					
Rev					
Date					
Authorised					

**Atkins**  
Consulting Engineers,  
West Glamorgan House,  
12 Orchard Street,  
Swansea,  
SA1 5AD

Fax: (01792) 472019  
Tel: (01792) 641172



Project title  
**ABERYSTWYTH DEVELOPMENT SITES**

ESTIMATED FLUVIAL FLOOD EXTENTS RESULTING FROM OVERTOPPING OF DEFENCES IN AREA OF BLAENDOLAU PLAYING FIELDS 0.1% ANNUAL CHANCE EVENT VELOCITY/ AMCANGYFRIF UCHAFSWM LIFOGYDD AFONOL O GANLYNIAD I GORLIFO AMDDIFFYNYDD CAEAU BLAENDOLAU 0.1% DIGWYDDIAD SIAWNS BLYNYDDOL CYFLYMDER

Original Scale	Drawn	Checked	Authorised
1:5000	D.C.M.	T.J.I.	H.R.
Date	10.12.09	Date	11.02.10
Date	10.12.09	Date	11.02.10

WSA Drawing Number  
5037097.760 / RCF / 215

R.H.Box for client signatures when required

Complete to show purpose of each issue

Main section

Sub-section

Detail

Issue

Signatures

W.S.A. Dip. No.

Atgynhychir y map hwn o'r map OS gan Gyngor Sir Ceredigion gyda Cnatiad rheolwr Swyddfa Llyfrfa Ei Mawrhydi, © Hawlfraint Coron. Mae ailgynhychu diawurdod yn torri Hawlfraint y Goron a gall arwain at erlyniad neu achos sifil Rhif Trwydded: 100024419

This map is reproduced from the OS map by the Ceredigion County Council with permission of the controller of HM Stationery Office, © Crown Copyright. Unauthorised reproduction infringes Crown Copyright and may lead to prosecution or civil proceedings  
Licence No: 100024419



A1