

DO NOT SCALE




LEGEND/ ALLWEDD
MAXIMUM VELOCITY CONTOUR/ UCHAFSWM
CYFUCHLIN CYFLYMER

- < 0.15m/s
- 0.15m/s - 0.30m/s
- 0.30m/s - 0.45m/s
- > 0.45m/s

- CANDIDATE SITES/ SAFLEOEDD YMGEISIOL
- ← → OVERTOPPING LOCATIONS/ ARDALOEDD GORLIFO

Drawing No. 5037097.760 / RCF / 211
Rev. B

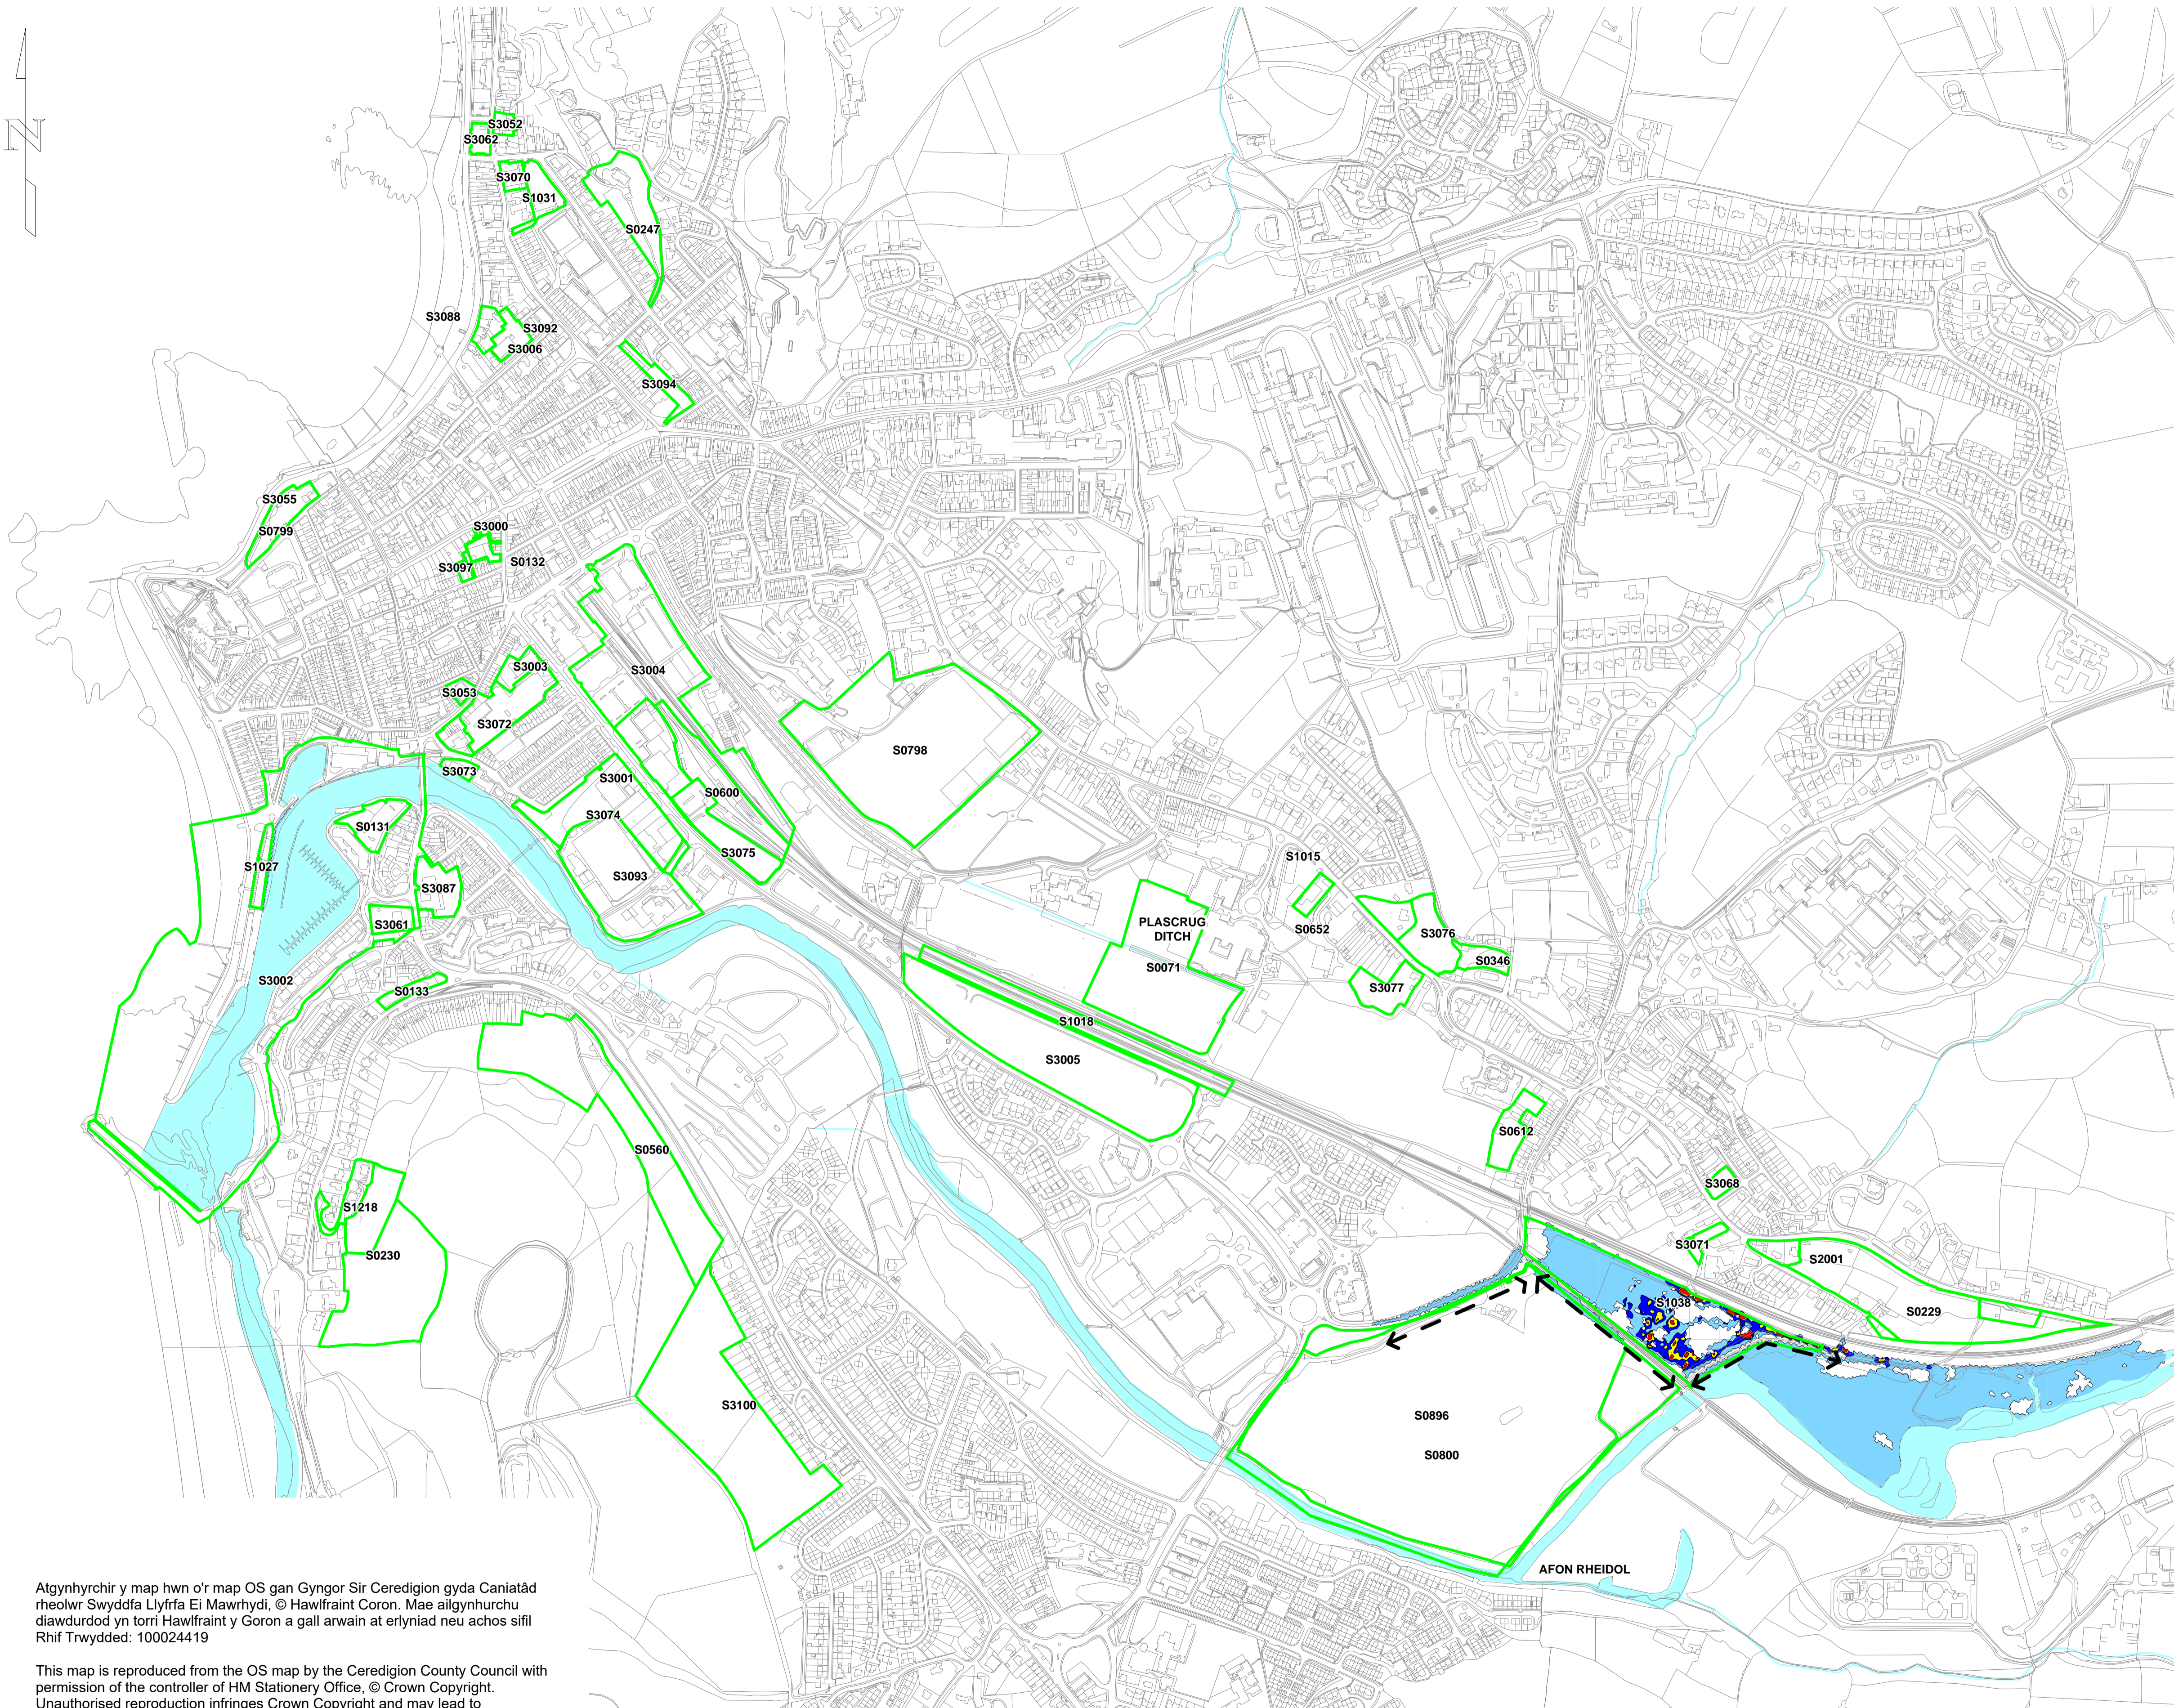

Atgynhychir y map hwn o'r map OS gan Gyngor Sir Ceredigion gyda Caniatâd rheolwr Swyddfa Llyfrfa Ei Mawrhydi, © Hawlfraint Coron. Mae ailgynhychu diawurdod yn torri Hawlfraint y Goron a gall arwain at erlyniad neu achos sifil Rhif Trwydded: 100024419

This map is reproduced from the OS map by the Ceredigion County Council with permission of the controller of HM Stationery Office, © Crown Copyright. Unauthorised reproduction infringes Crown Copyright and may lead to prosecution or civil proceedings. Licence No: 100024419

Rev.	Description	By	Date	Chkd	Auth
B	GENERAL ANNOTATION AMENDMENTS	D.C.M.	10.03.10	T.J.I.	H.R.

Purpose of Issue	Rev	Date	Authorised
FOR FINAL DEVELOPMENT REPORT	B	15.03.10	H.R.
FOR STRATEGIC DEVELOPMENT REPORT	A	11.02.10	H.R.

Atkins
Consulting Engineers,
West Glamorgan House,
12 Orchard Street,
Swansea,
SA1 5AD

Fax: (01792) 472019
Tel: (01792) 641172



Project title
**ABERYSTWYTH
DEVELOPMENT SITES**

ESTIMATED FLUVIAL FLOOD EXTENTS
RESULTING FROM OVERTOPPING OF DEFENCES IN AREA OF
BLAENDOLAU PLAYING FIELDS 1% ANNUAL CHANCE EVENT
VELOCITY/AMCANGYFRIF UCHAFSWM LIFOGYDD AFONL O
GORLIFO AMDDIFFYFYDD CAEAU BLAENDOLAU 1%
DIGWYDDIAD SIAWNS BLYNYDDOL CYFLYMER

Original Scale	Drawn	Checked	Authorised
1:5000	D.C.M.	T.J.I.	H.R.
Date	10.12.09	Date	11.02.10

W&A Drawing Number
5037097.760 / RCF / 211



R.H.Box for client signatures when required
Complete to show purpose of each issue
Main section
Sub-section
Detail
Issue
Issue
Issue
W&A
Dip No.