


DO NOT SCALE



LEGEND/DALLWEDD
MAXIMUM DEPTH CONTOUR/UCHAFSWM CYFUHLIN
DYFNDER

- < 0.6m
- 0.6 m - 1.0m
- > 1.0m
- CANDIDATE SITES/SAFLEOEDD YMGEISIOL
- ← → OVERTOPPING LOCATIONS/ARDALOEDD GORLIFO

Drawing Number
5037097.760 / RCF / 220
B

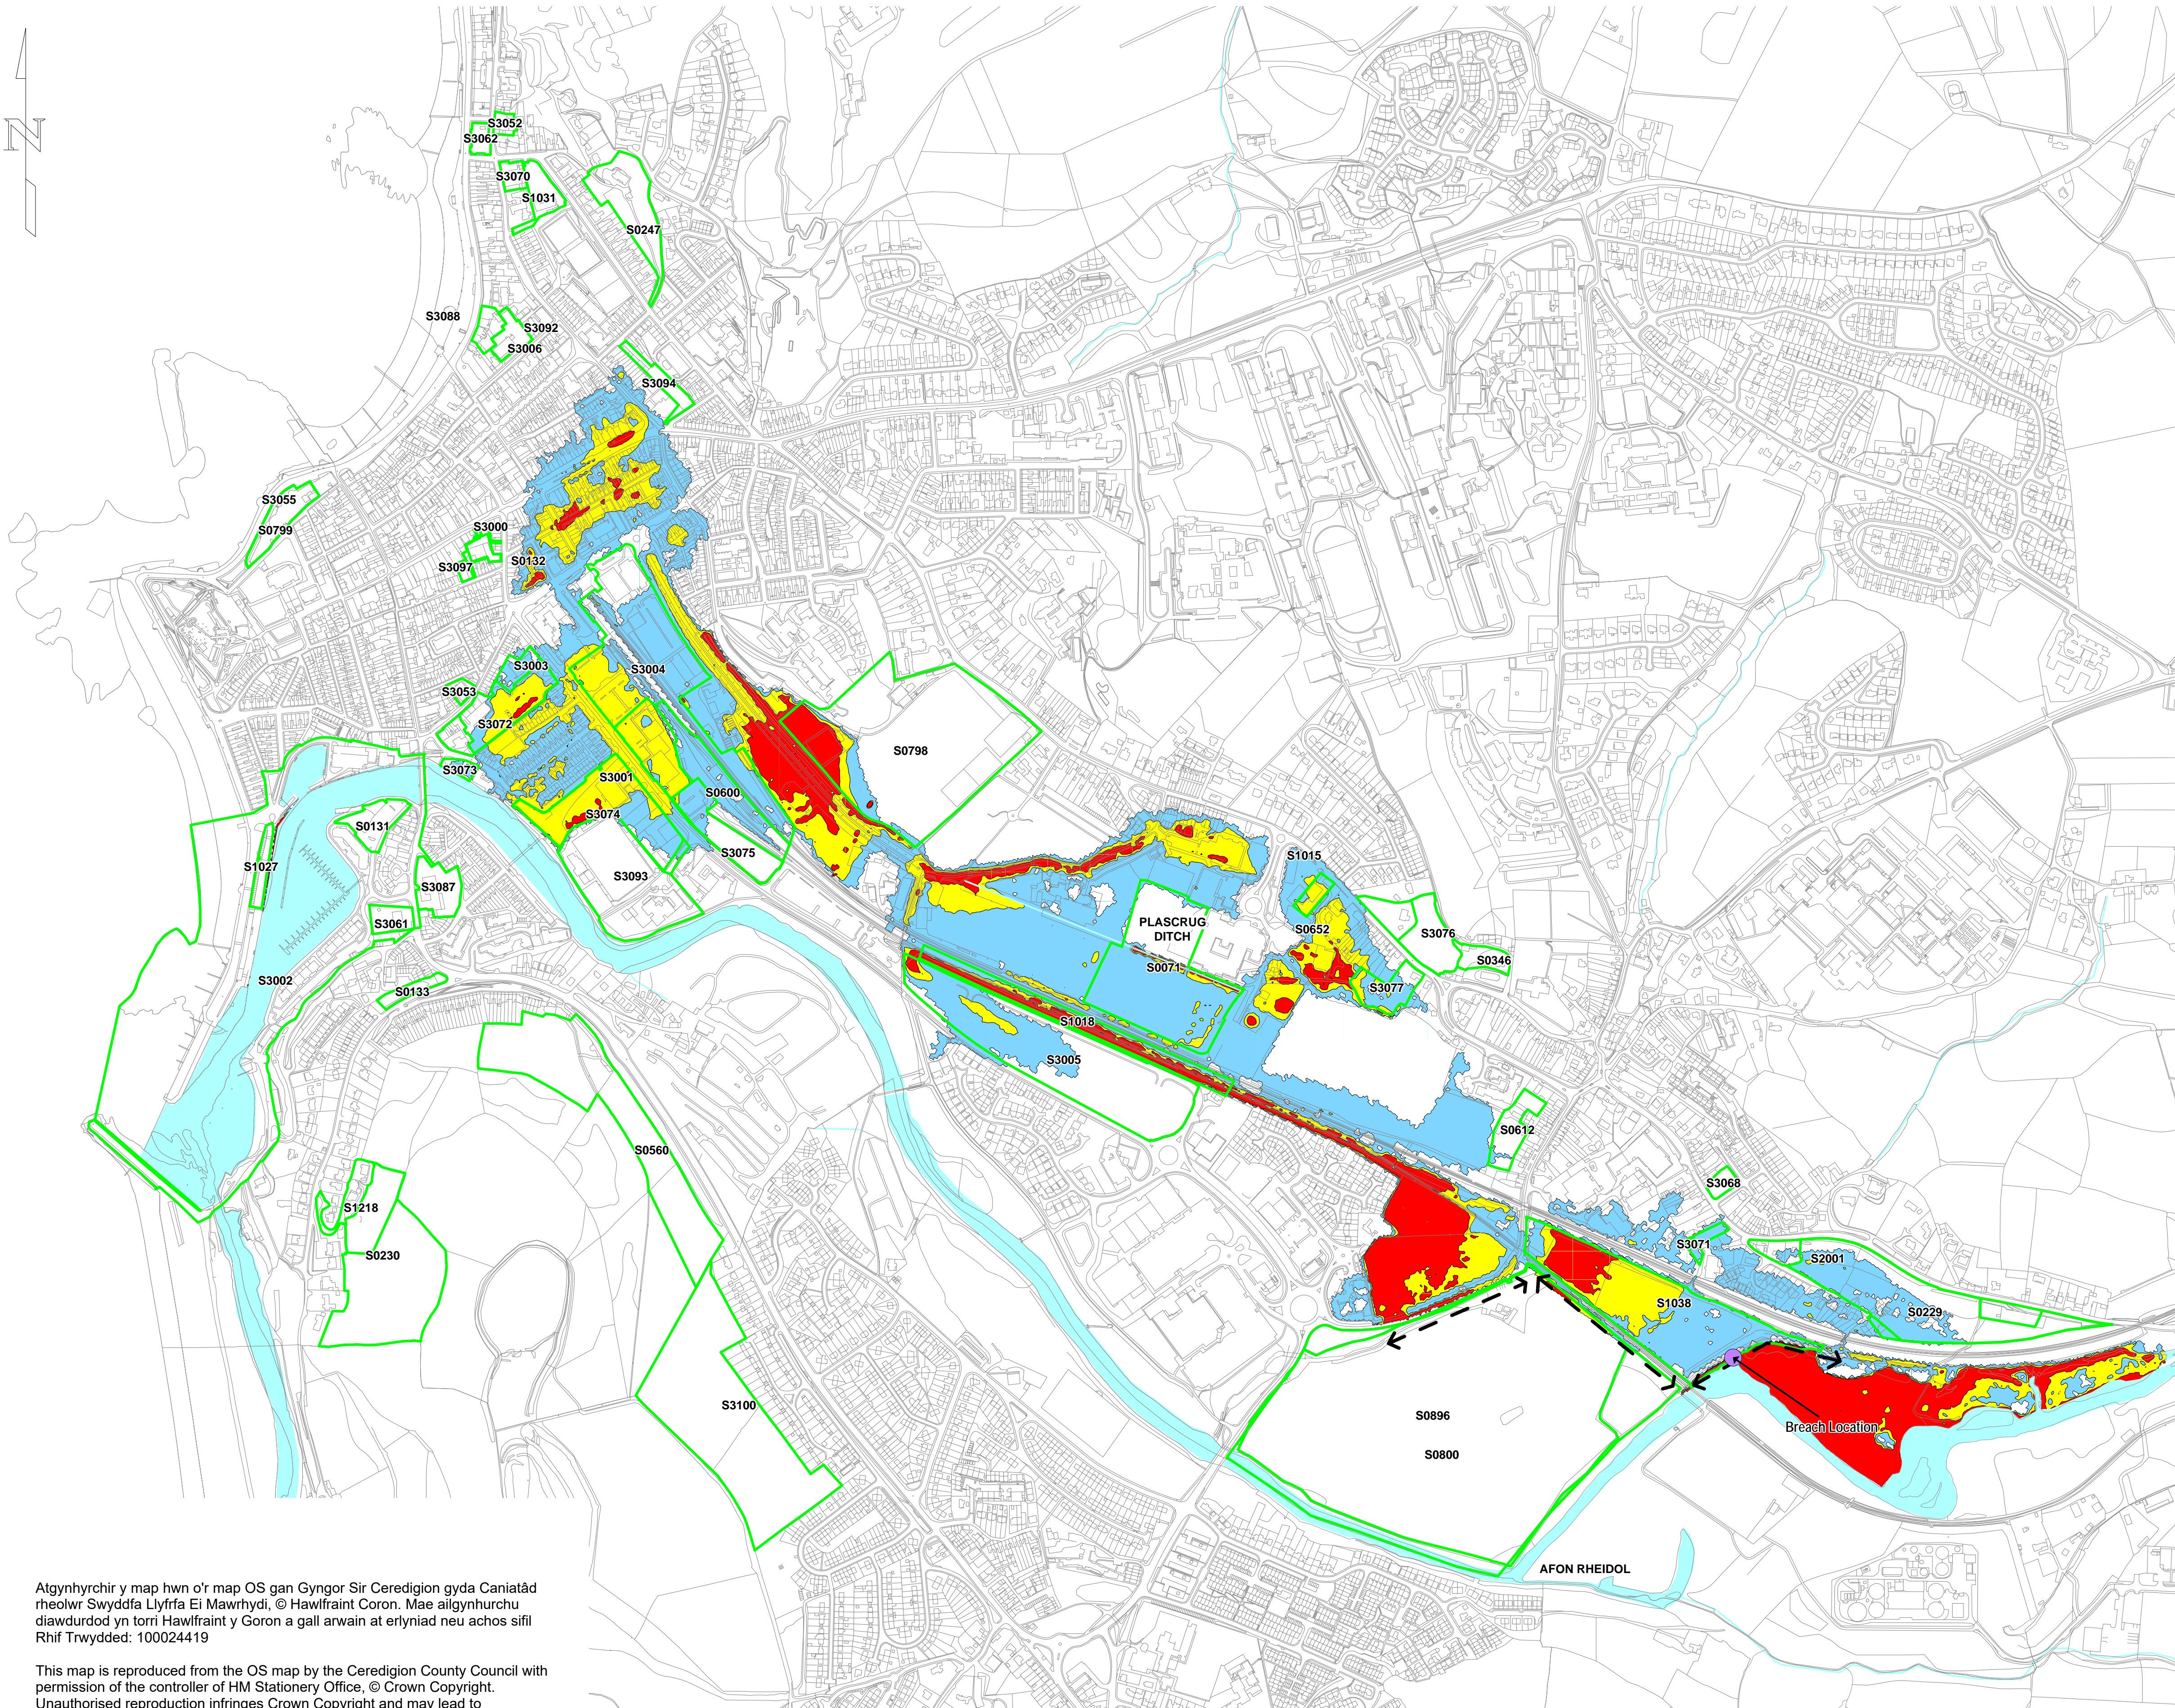

Atgynhychir y map hwn o'r map OS gan Gyngor Sir Ceredigion gyda Cnatiad rheolwr Swyddfa Llyfrfa Ei Mawrhydi, © Hawlfraint Coron. Mae ailgynhychu diawurdod yn torri Hawlfraint y Goron a gall arwain at erlyniad neu achos sifil Rhif Trwydded: 100024419

This map is reproduced from the OS map by the Ceredigion County Council with permission of the controller of HM Stationery Office, © Crown Copyright. Unauthorised reproduction infringes Crown Copyright and may lead to prosecution or civil proceedings. Licence No: 100024419

Rev.	Description	By	Date	Chkd	Auth
B	GENERAL ANNOTATION AMENDMENTS	D.C.M.	10.03.10	T.J.I.	H.R.

Purpose of Issue	Rev	Date	Authorised
FOR FINAL DEVELOPMENT REPORT	B	15.03.10	H.R.
FOR STRATEGIC DEVELOPMENT REPORT	A	11.02.10	H.R.

Atkins
Consulting Engineers,
West Glamorgan House,
12 Orchard Street,
Swansea,
SA1 5AD
Fax: (01792) 472019
Tel: (01792) 641172




Project title
**ABERYSTWYTH
DEVELOPMENT SITES**

ESTIMATED FLUVIAL FLOOD EXTENTS RESULTING FROM OVERTOPPING OF DEFENCES IN AREA OF BLAENDOLAU PLAYING FIELDS 1% ANNUAL CHANCE EVENT DEPTH (WITH CLIMATE CHANGE AND DEFENCE BREACH)/AMCANGYFRIF UCHAFSWM LIFOGYDD AFONOL O GANLYNIAD I GORLIFO AMDDIFFYNYFYDD CAEAU BLAENDOLAU 1% DIGWYDDIAD SIAWNS BLYNYDDOL DYFNDER GYDA NEWID HINSAWDD A TORIAD AMDDIFFYNYFYDD

Original Scale	Drawn	Checked	Authorised
1:5000	D.C.M.	T.J.I.	H.R.
	Date 10.12.09	Date 11.02.10	Date 11.02.10

WSA Drawing Number
5037097.760 / RCF / 220
Rev
B

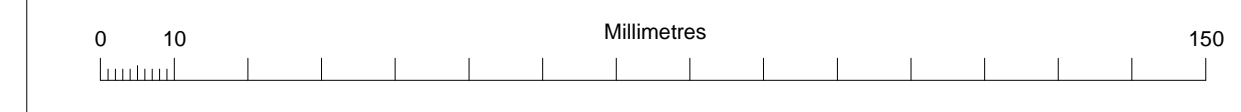

A1

R.H.Box for client signatures when required
Complete to show purpose of each issue
Main section
Sub-section
Detail
Index
Issue
Signatures
W.S.A.
Dip. No.