


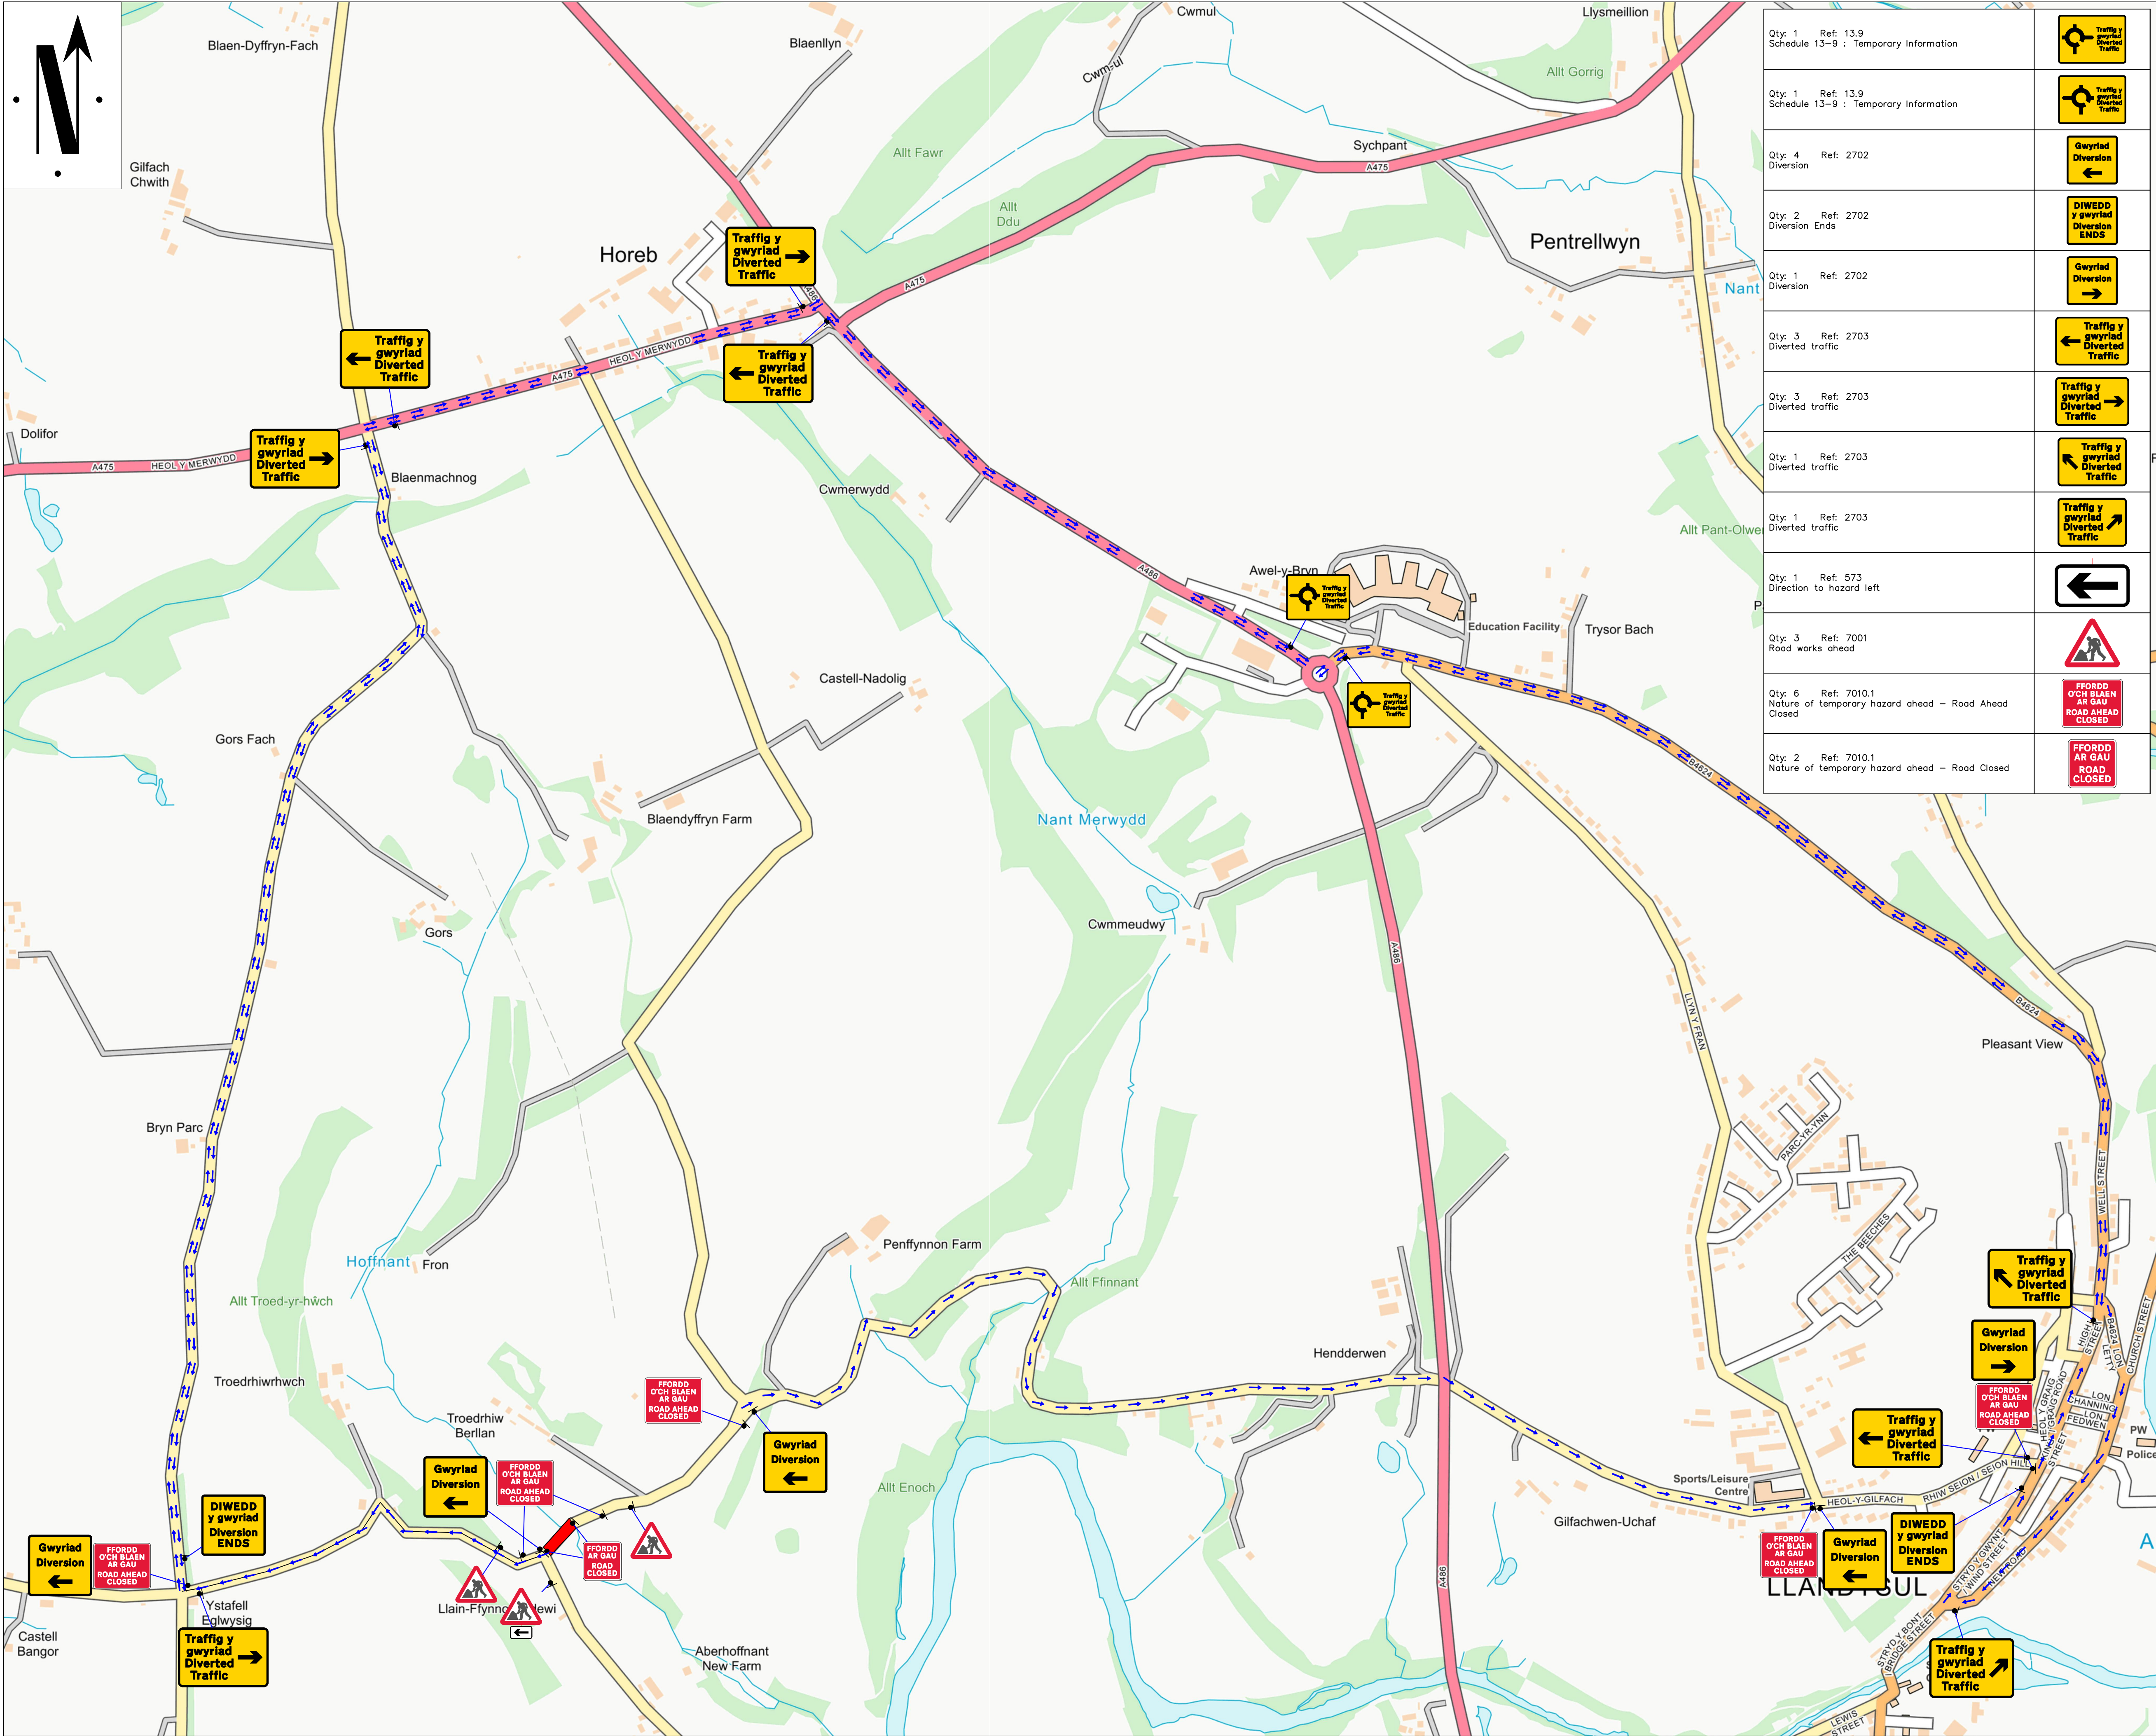

Qty: 1	Ref: 13.9	Schedule 13-9 : Temporary Information	
Qty: 1	Ref: 13.9	Schedule 13-9 : Temporary Information	
Qty: 4	Ref: 2702	Diversion	
Qty: 2	Ref: 2702	Diversion Ends	
Qty: 1	Ref: 2702	Diversion	
Qty: 3	Ref: 2703	Diverted traffic	
Qty: 3	Ref: 2703	Diverted traffic	
Qty: 1	Ref: 2703	Diverted traffic	
Qty: 1	Ref: 2703	Diverted traffic	
Qty: 1	Ref: 573	Direction to hazard left	
Qty: 3	Ref: 7001	Road works ahead	
Qty: 6	Ref: 7010.1	Nature of temporary hazard ahead - Road Ahead Closed	
Qty: 2	Ref: 7010.1	Nature of temporary hazard ahead - Road Closed	

Go Traffic Management

This drawing has been produced for a specific client & project identified below and is not intended for use by any other person or for any other purpose. © Go Traffic Management

Risks

- Design completed from information provided + google maps desktop risk assessment
- Cone lamps must be used on all road with A speed limit of 40mph or more.

Notes

- All signs as per Chapter 8. Distances between cones to be 9m maximum unless otherwise noted.
- Distances between signs NOT to scale for purpose of clarity.
- All sign placement subject to available safe working space.
- The purpose of the Traffic Management Plan is for it to be used only as a guide and all traffic management equipment should be put out according to the 'Safety at Street Works and Road Works - Code of Practice', i.e. Red Book & the 'Traffic Signs Manual Chapter 8', i.e. Yellow Book.
- Signs must be placed in accordance with TSM and the scheme RAMS pack.
- Site conditions may have changed since the design of the drawing any changes which subsequently affect the design need to be reported by the Traffic Management Operative & any changes implemented must comply with Chapter 8.

Key

	Sign position and aspect of vision		Work Space
	Diversion		

Road Closed (USRN: 47101254)

Traffic to be diverted via:

B4624 ↔ A486 ↔ A475 ↔ (Unnamed Roads)
USRN: 47100607 ↔ USRN: 47100604
and vice versa

Minimum 1.2m Sideways & 60m Longways Safety Zone must be adhered to.

Traffic Management must comply with The Safety at Street Works and Road Works Code of Practice

ROAD SPEED		
DO NOT SCALE FROM THIS DRAWING.	Road Closure	
ORIGINAL	28-07-26	As Drawn
REV. A	xxx	xxx
REV. B	xxx	xxx

GTM

Go Traffic Management

Head Office: Go Traffic Management,
Chaddock Lane, Worsley, Manchester, M28 1XW
Tel: 0161 351 5370
www.gtm.co.uk

CERTIFIED
ISO 9001: ISO 14001
01545 38901

TRAFFIC MANAGEMENT PLAN			
Client:			
Drawing Number: 1877919.01 – 97567110			
Drawing Title:			
Llandysul, SA44 5BS			
	Design:	Technical Officer:	REV:
Name:	J.Bennett		
Signature:			
Date:	28-07-2026		