


DO NOT SCALE



LEGEND/ ALLWEDD
MAXIMUM VELOCITY CONTOUR/ UVHAFSWM CYFLUN CYFLYMDER

- < 0.15m/s
- 0.15m/s - 0.30m/s
- 0.30m/s - 0.45m/s
- > 0.45m/s
- CANDIDATE SITES/ SAFLEOEDD YMGEISIOL
- OVERTOPPING LOCATIONS/ ARDALOEDD GORLIFO

5037097.760 / RCF / 223
B

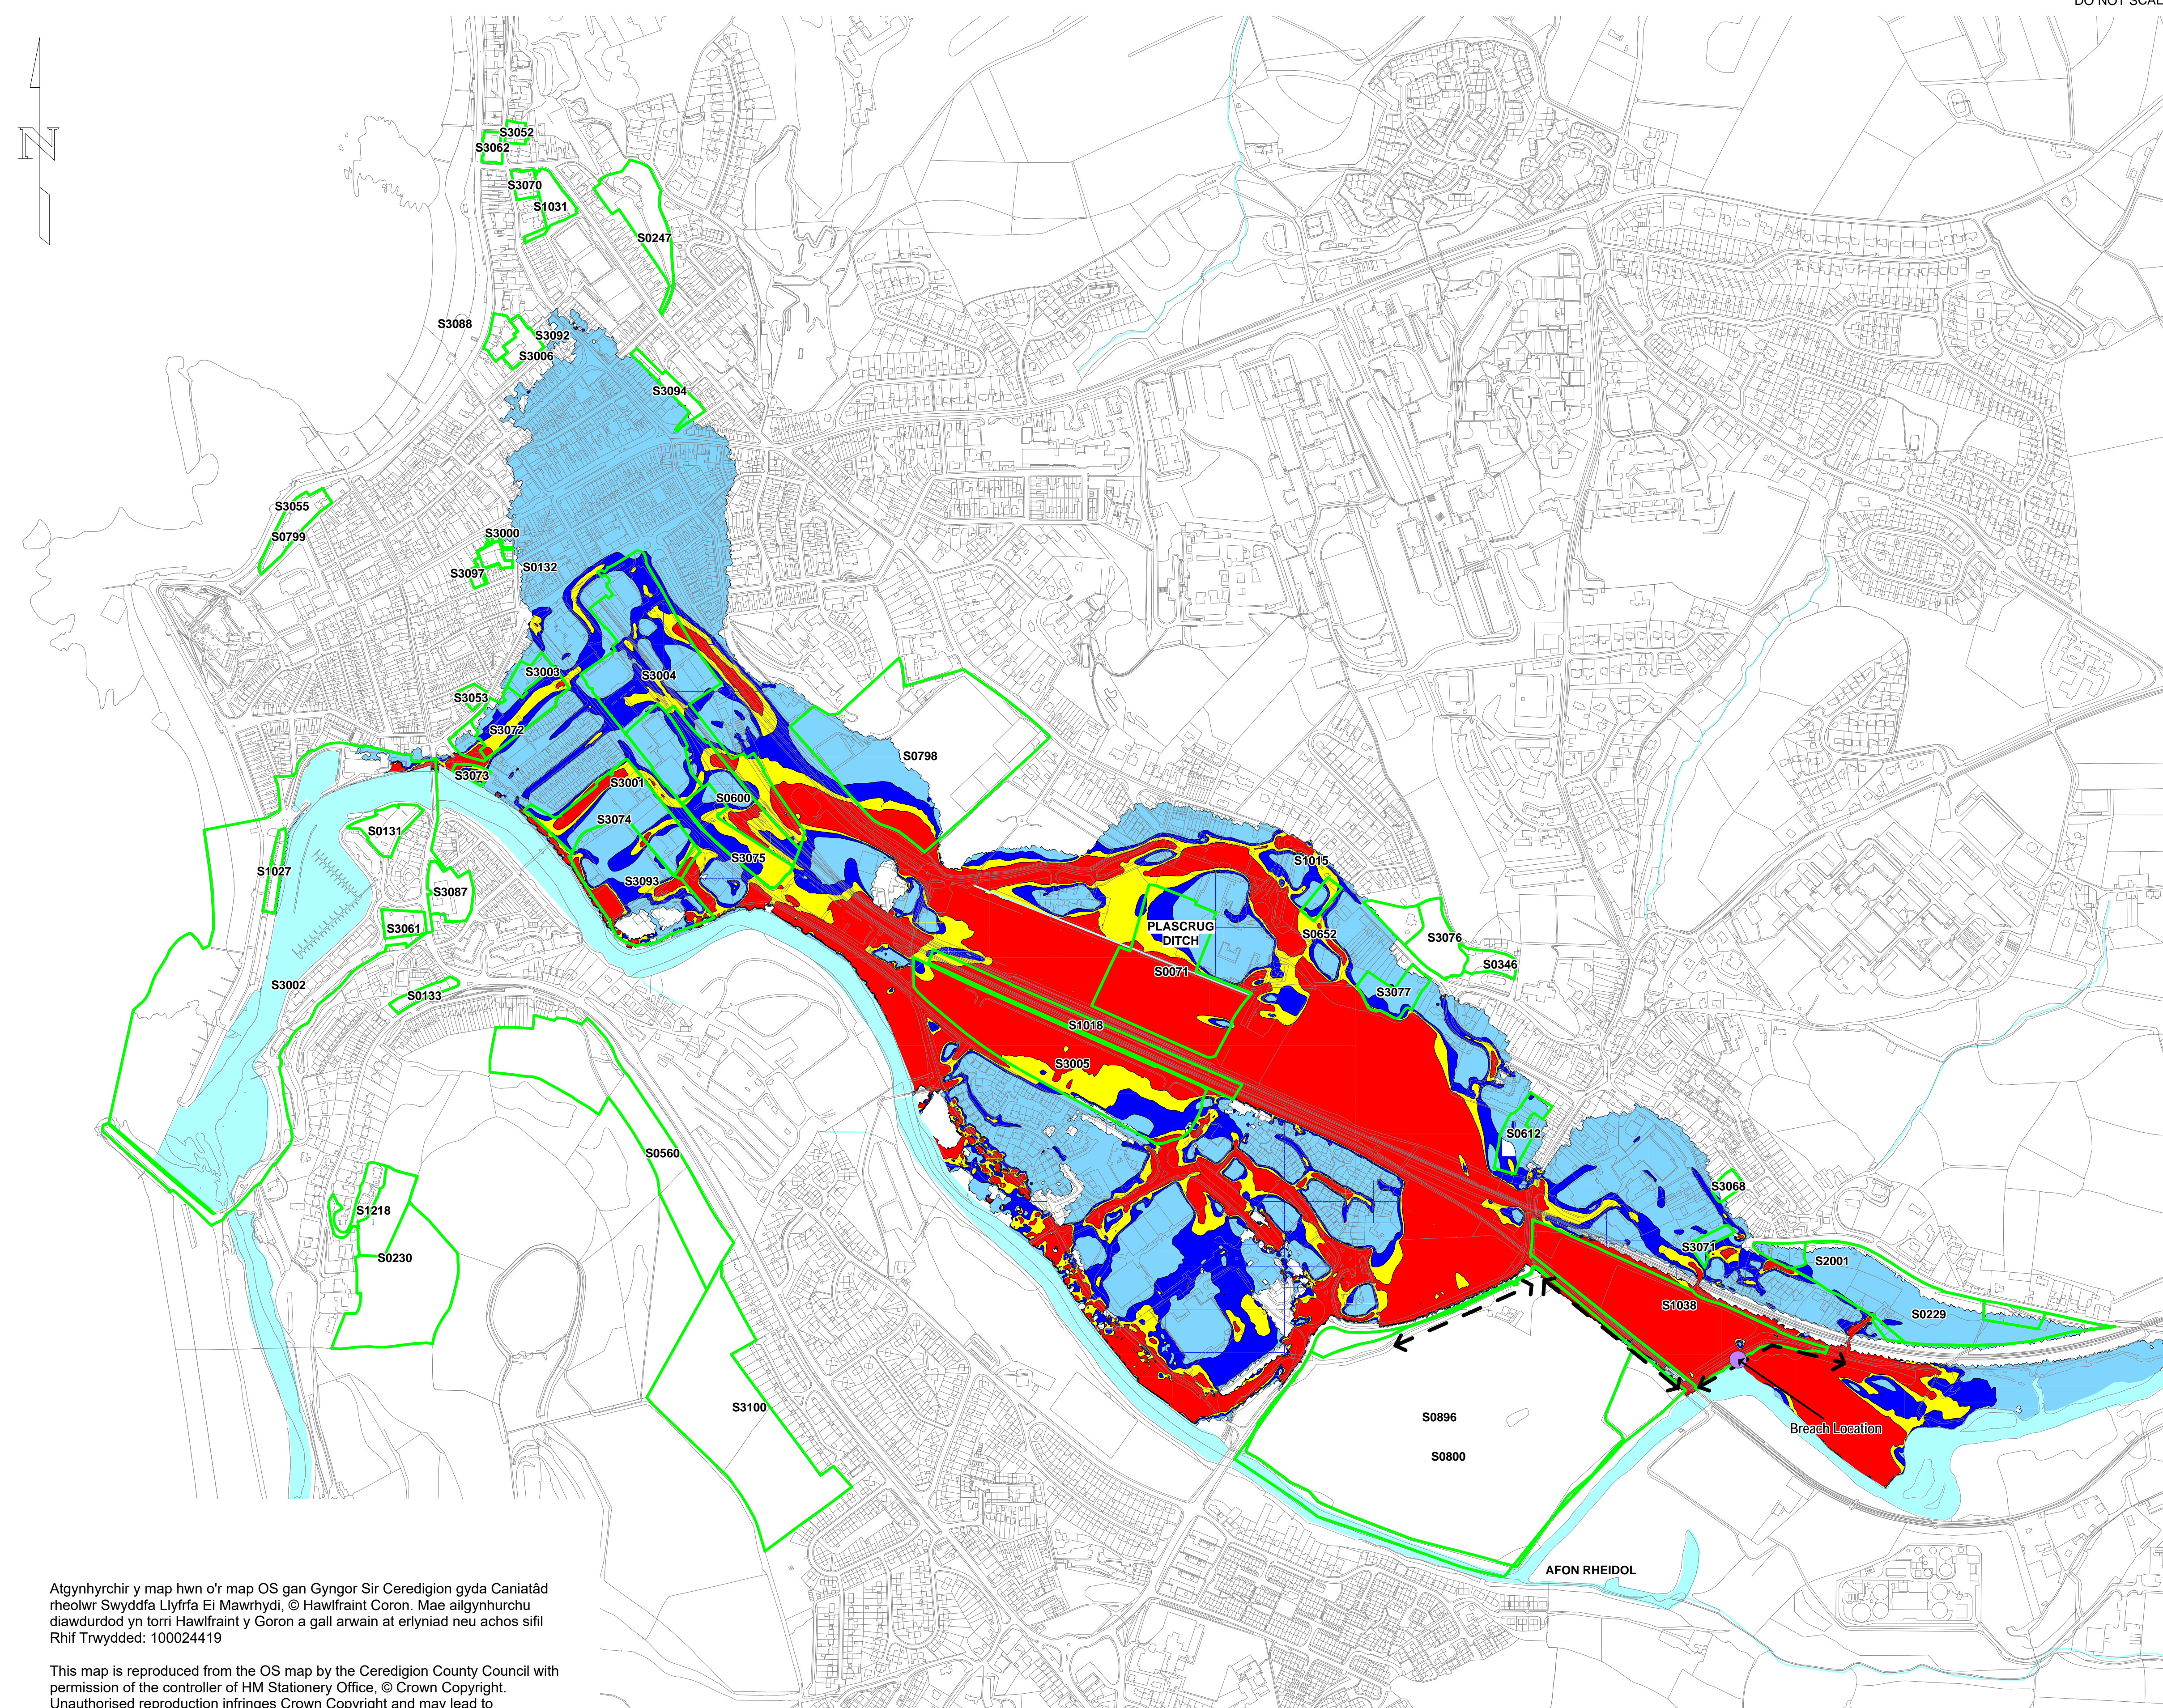

Rev.	Description	By	Date	Chkd	Auth
B	GENERAL ANNOTATION AMENDMENTS	D.C.M.	10.03.10	T.J.I.	H.R.

Purpose of Issue	Rev	Date	Authorised
FOR FINAL DEVELOPMENT REPORT	B	15.03.10	H.R.
FOR STRATEGIC DEVELOPMENT REPORT	A	11.02.10	H.R.

Atkins
Consulting Engineers,
West Glamorgan House,
12 Orchard Street,
Swansea,
SA1 5AD

Fax: (01792) 472019
Tel: (01792) 641172



Project title
ABERYSTWYTH DEVELOPMENT SITES

ESTIMATED FLUVIAL FLOOD EXTENTS RESULTING FROM OVERTOPPING OF DEFENCES IN AREA OF BLAENDOLAU PLAYING FIELDS 0.1% ANNUAL CHANCE EVENT VELOCITY (WITH DEFENCE BREACH) AMCANGYFRIF UCHAFSWM LIFOGYDD AFONOL O GANLYNIAD I GORLIFO AMDDIFFYNYFYDD CAEAU BLAENDOLAU 0.1% DIGWYDDIAD SIWNS BLYNYDDOL CYFLYMDER (GYDA TORIAD AMDDIFFYNYFYDD)

Original Scale	Drawn	Checked	Authorised
1:5000	D.C.M.	T.J.I.	H.R.
	Date 10.12.09	Date 11.02.10	Date 11.02.10

WSA Drawing Number
5037097.760 / RCF / 223

Atgynhychir y map hwn o'r map OS gan Gyngor Sir Ceredigion gyda Caniatâd rheolwr Swyddfa Llyfrfa Ei Mawrhydi, © Hawlfraint Coron. Mae ailgynhychu diawurdod yn torri Hawlfraint y Goron a gall arwain at erlyniad neu achos sifil Rhif Trwydded: 100024419

This map is reproduced from the OS map by the Ceredigion County Council with permission of the controller of HM Stationery Office, © Crown Copyright. Unauthorised reproduction infringes Crown Copyright and may lead to prosecution or civil proceedings
Licence No: 100024419



R.H.Box for client signatures when required

Complete to show purpose of each issue

Main section

Sub-section

Detail

Issue

Signature

W.S.A. Dip. No.