

DO NOT SCALE




LEGEND/ ALLWEDD
MAXIMUM VELOCITY CONTOUR/ UCHAFSWM
CYFUCHLIN CYFLYMDER

- < 0.15m/s
- 0.15m/s - 0.30m/s
- 0.30m/s - 0.45m/s
- > 0.45m/s
- CANDIDATE SITES/ SAFLEOEDD YMGEISIOI
- ← → OVERTOPPING LOCATIONS/ ARDALOEDD GORLIFO

5037097.760 / RCF / 243

A

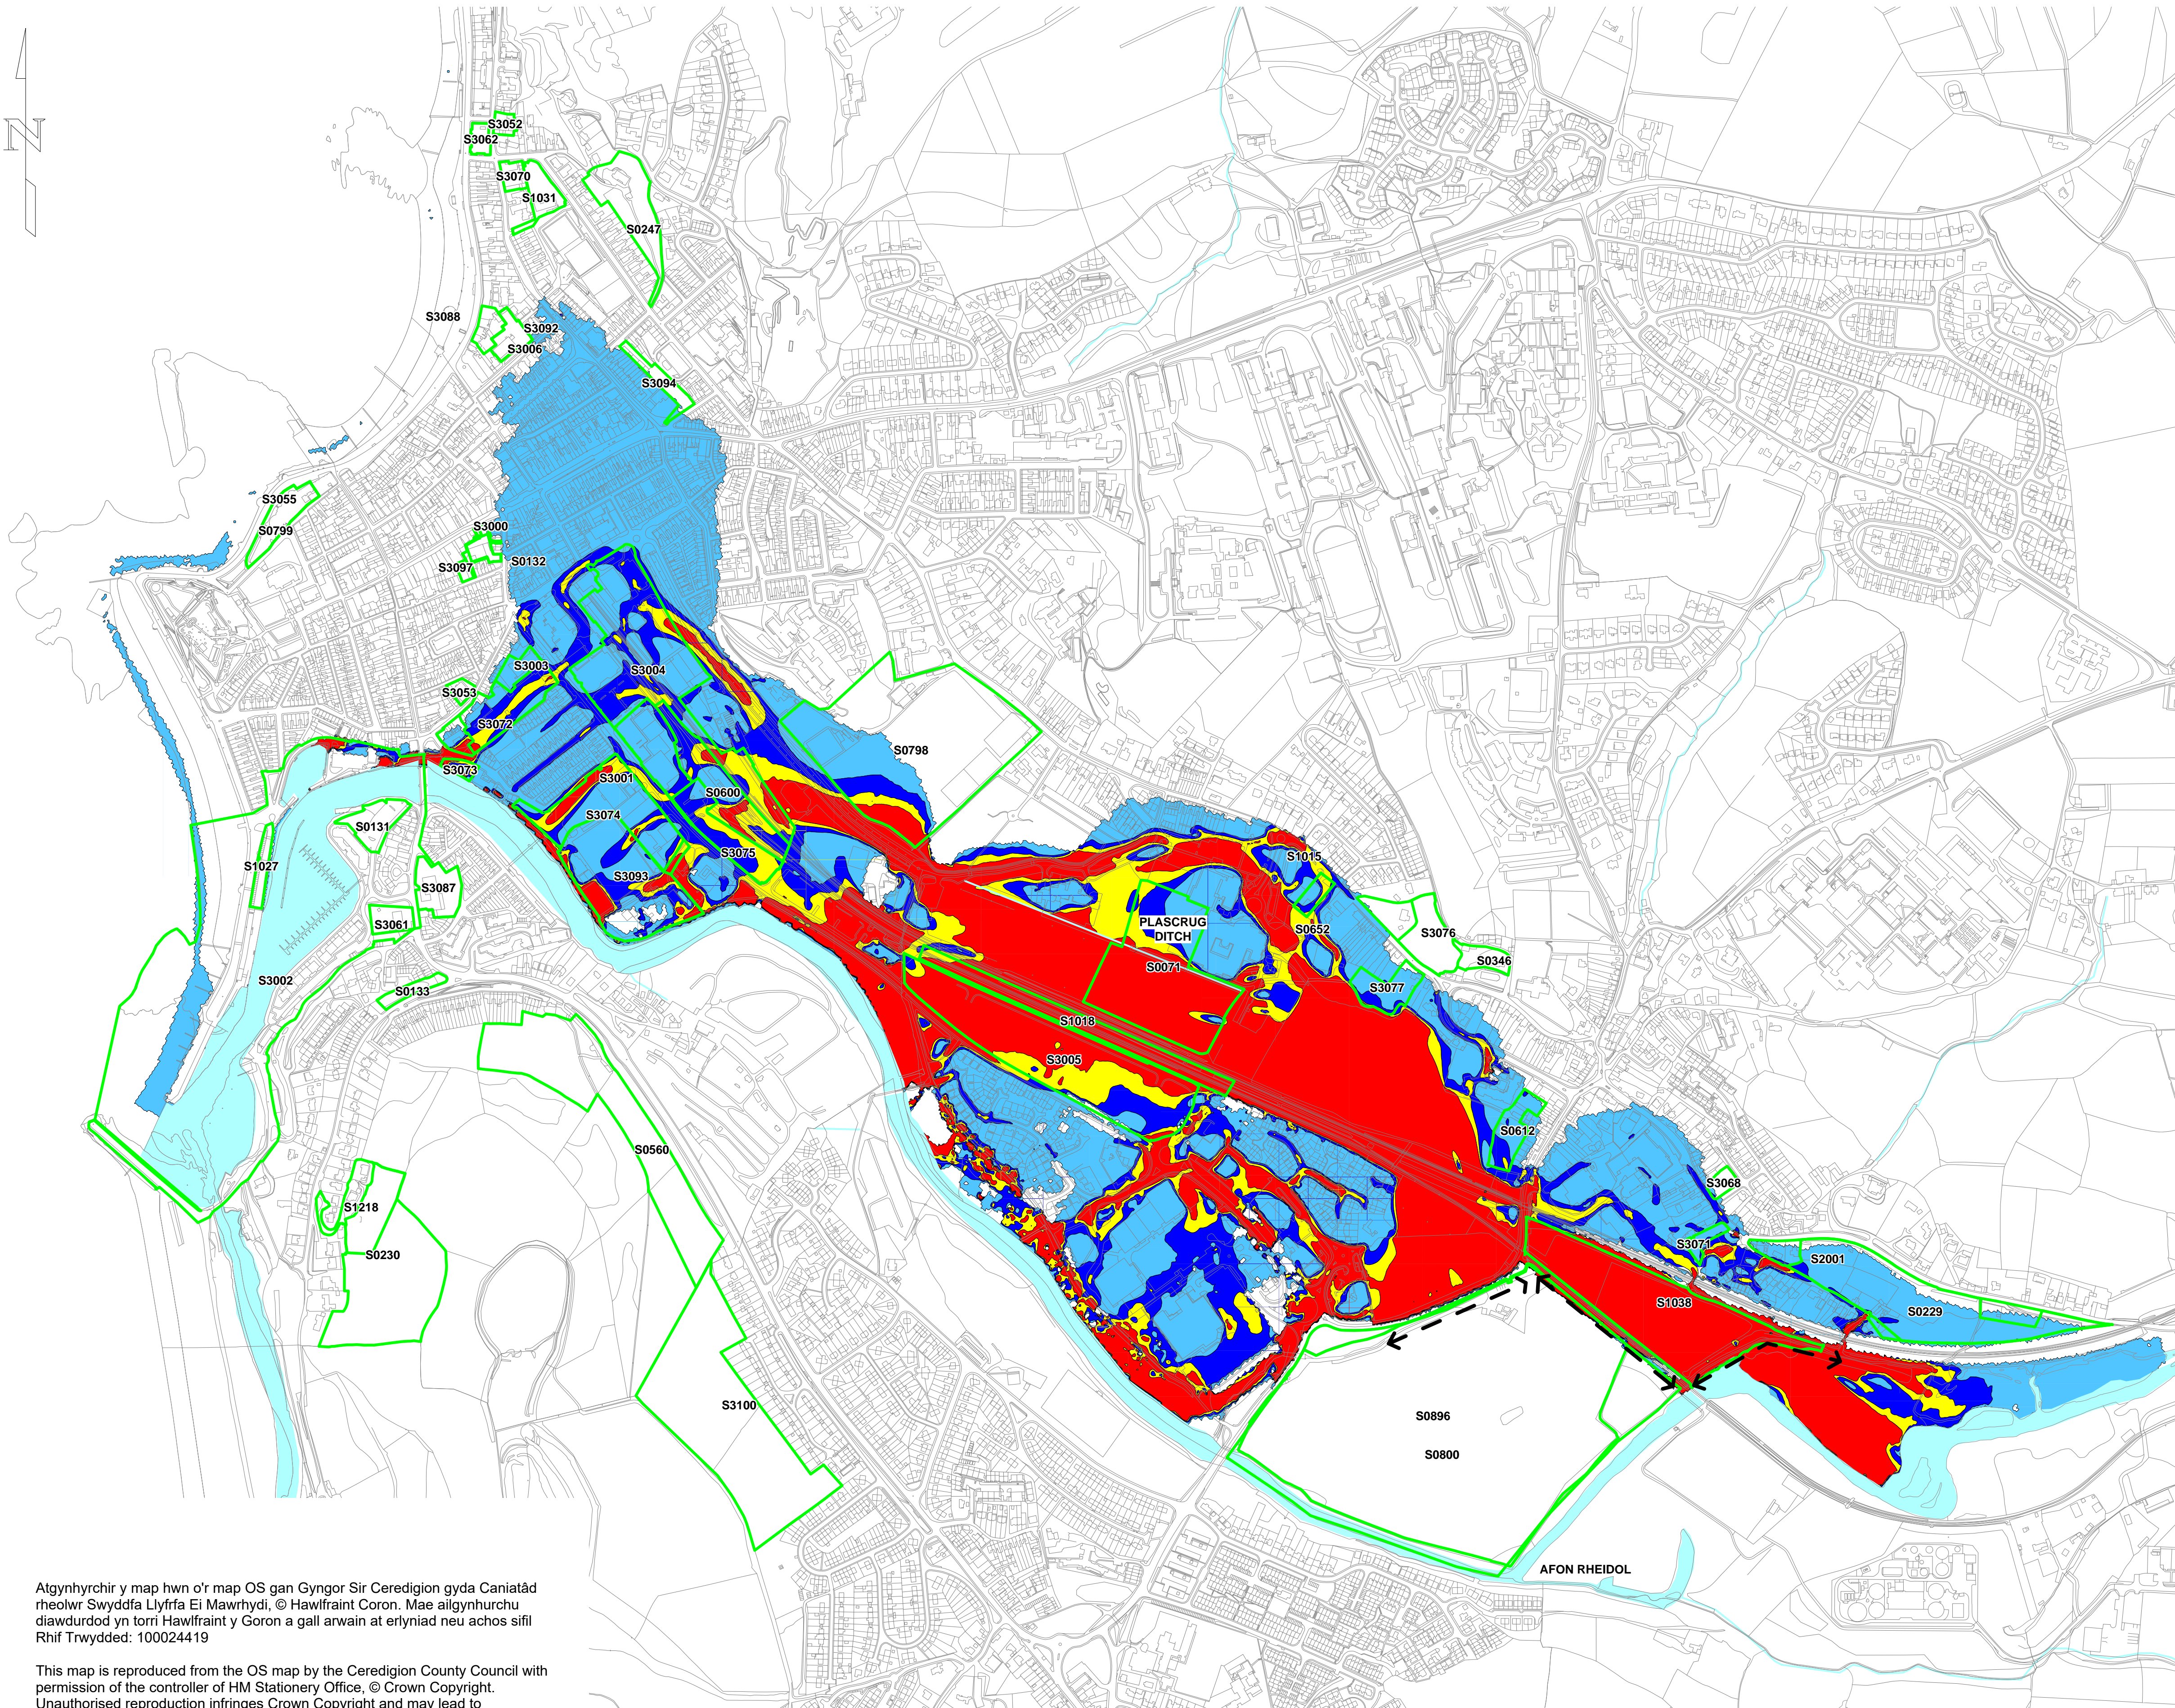

Atgynhychir y map hwn o'r map OS gan Gyngor Sir Ceredigion gyda Caniatâd rheolwr Swyddfa Llyfrfa Ei Mawrhydi, © Hawlfraint Coron. Mae ailgynhychu diawurdod yn torri Hawlfraint y Goron a gall arwain at erlyniad neu achos sifil Rhif Trwydded: 100024419

This map is reproduced from the OS map by the Ceredigion County Council with permission of the controller of HM Stationery Office, © Crown Copyright. Unauthorised reproduction infringes Crown Copyright and may lead to prosecution or civil proceedings. Licence No: 100024419

Rev.	Description	By	Date	Chkd	Auth

FOR FINAL DEVELOPMENT REPORT

Rev	Date	Authorised
A	15.03.10	H.R.

Atkins
 Consulting Engineers,
 West Glamorgan House,
 12 Orchard Street,
 Swansea,
 SA1 5AD

Fax: (01792) 472019
 Tel: (01792) 641172



Project title
ABERYSTWYTH DEVELOPMENT SITES

ESTIMATED FLUVIAL FLOOD EXTENTS RESULTING FROM OVERTOPPING OF DEFENCES IN AREA OF BLAENDOLAU PLAYING FIELDS 0.1% ANNUAL CHANCE EVENT VELOCITY (WITH 50 YEAR RAISED DEFENCE)/ AMCANGYFRIF UCHAFSWM LIFOGYDD AFONOL O GANLYNIAD I GORLIFO AMDDIFFYNYFYDD CAEAU BLAENDOLAU 0.1% DIGWYDDIAD SIWNS BLYNYDDOL CYFLYMDER (GYDA 50 BLYNEDD O CODI AMDDIFFYNYFYDD)

Original Scale	Drawn	Checked	Authorised
1:5000	D.C.M.	T.J.I.	H.R.
Date	Date	Date	Date
10.02.10	17.02.10	17.02.10	17.02.10

WSA Drawing Number
5037097.760 / RCF / 243



R.H.Box for client signatures when required

Complete to show purpose of each issue

A

Main section

Sub-section

Detail

Issue

Signatures

W.S.A. Dip No.

Rev

A