


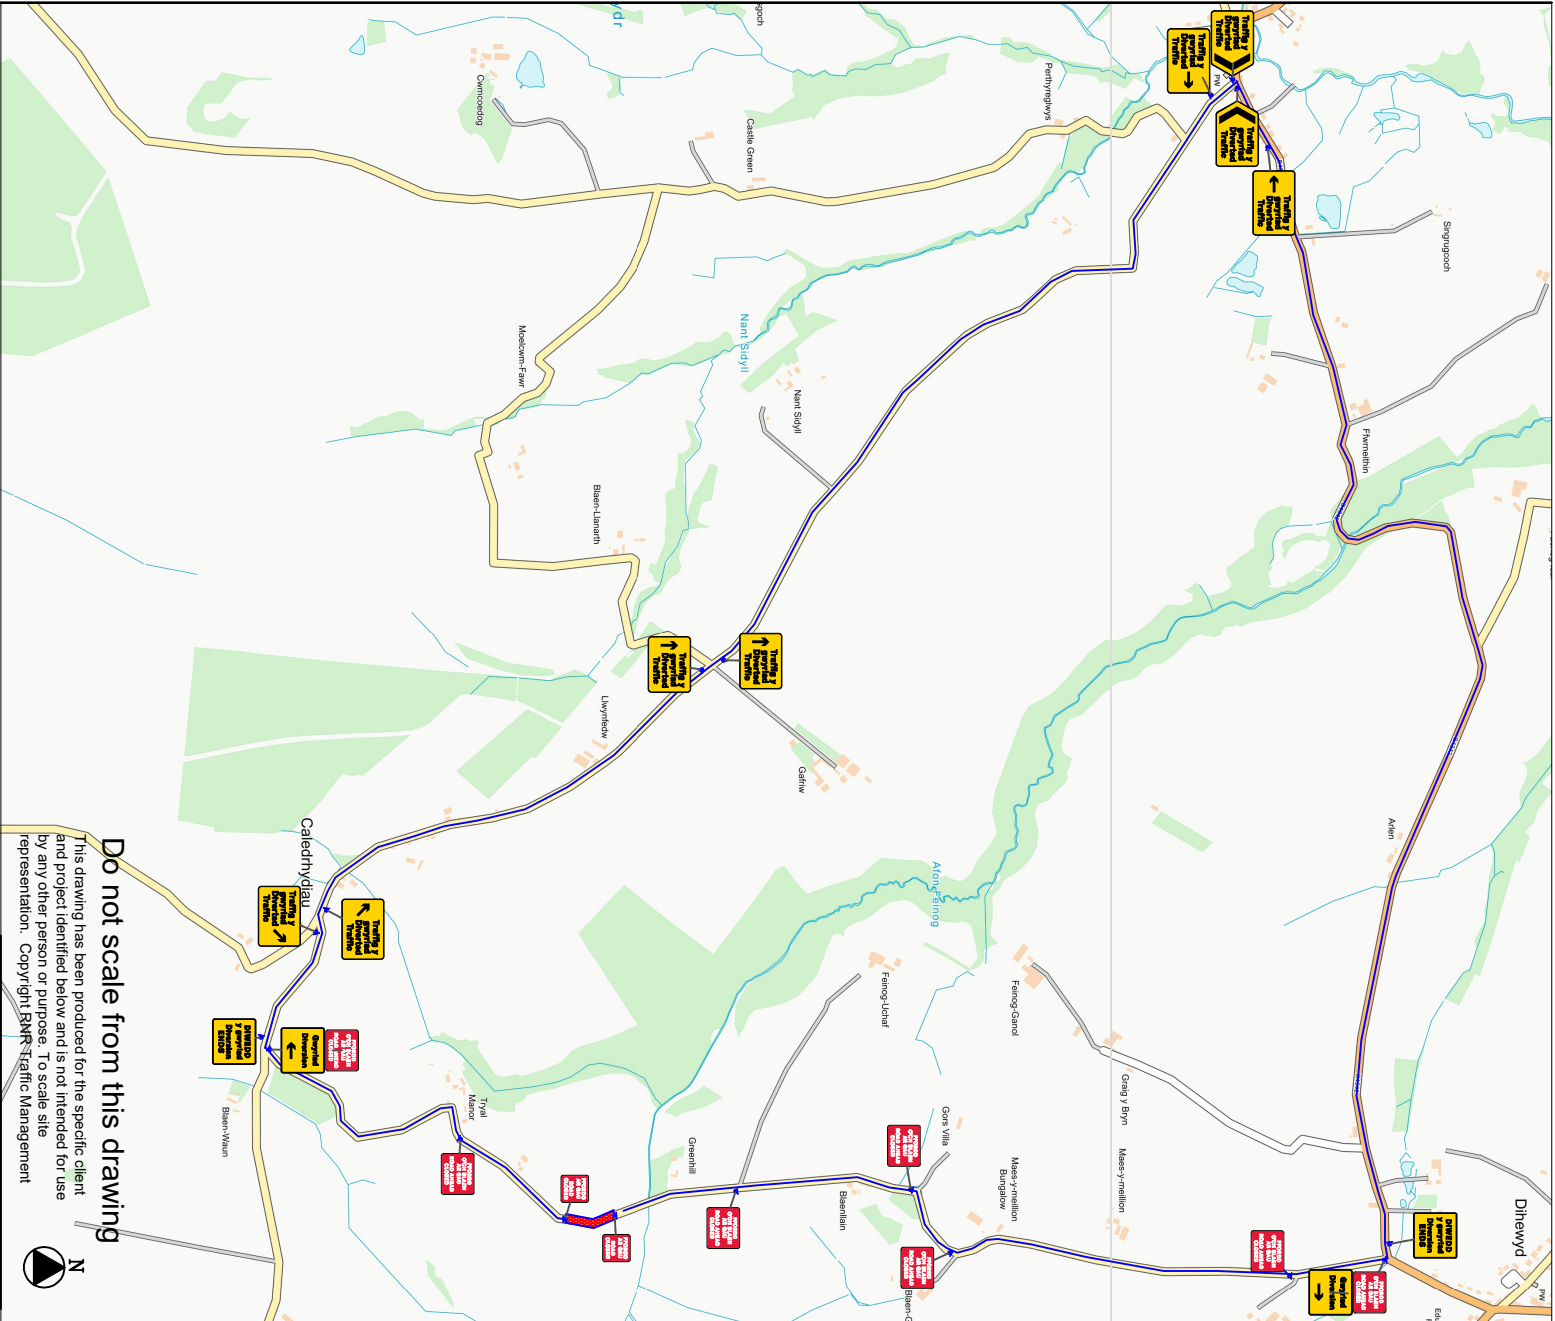


Key:	
	Works Area
	Closure
	Vehicular Diversion Route
	Ped Diversion Route
	Cone
	Detour Point
	Temporary Traffic Signal
	Stop & Go Board
	Temporary Ped Signal
	Existing Bus Stop
	Temporary Sign
	Pedestrian Banner

A set of stop & go boards are to be taken to site in case of traffic light failure.

Narrow verges/footways present. If signage is to be placed close to/or in the carriageway a cone should be installed adjacent to each sign.

When works are to be undertaken on the footway/loop path and there is insufficient room for pedestrians, a pedestrian walkway should be installed as shown below.

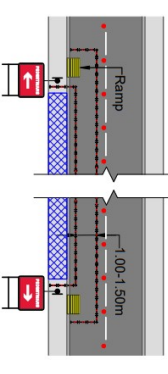

Parked vehicles/parking days are present and could interfere with the works. No parking cones are to be installed prior to works commencing with appropriate signage if required.

Bus stop(s) are present/in close proximity to the works
Bus stop(s) are to be suspended and the appropriate
signage installed in suitable locations to be agreed on
site

SIGN COUNT TOTAL - 21	
	Advance Warning Sign
	Men At Work
	Road Ahead Closed
	Road Closed
	Diversion
	Diverted Traffic
	Roundabout Signage
	Diversion End
	Cones - 30
	Subsidiary Arrow
	Men At Work End

[illegible]


Size of signage

Size of signage:		
Single carriageway permanent speed limit as shown below or less)		
		
600mm	750mm	900mm

Shuttle Lane information:

Shuttle Lane information:	
Standard: Normal traffic Inc buses and HGV's	Restricted: Cars and light vehicles only
Two-way working 6.75m minimum	5.5m minimum
Shuttle working 3.25, 5.0m desirable 5.0m absolute min	3.25m desirable 2.5m absolute min

Vehicle Actuated (VA)		
Temporary Traffic Light Phase Timings		
Phase	Red Time	Green Time
A	15 seconds.	40 seconds.
B	15 seconds.	40 seconds.
C	10 seconds.	30 seconds.

Timings may be adjusted on site to suit traffic flow/conditions if required by a suitably qualified person

	
	
Tel: 01543 547118	
Date	17/11/2025
Drawn by	JH
Draw No	6869
JOB NUMBER	WGLDFD7K
Survey by	JH
Checked by	FO
Phase No	
CLIENT	GT WILLIAMS
Llanarth, Dinewydd, Ceredigion, SA48 7QR GRID REF: 248260 , 253261 WHAT 3 WORDS reverted, trickling, nagging	